


#1522

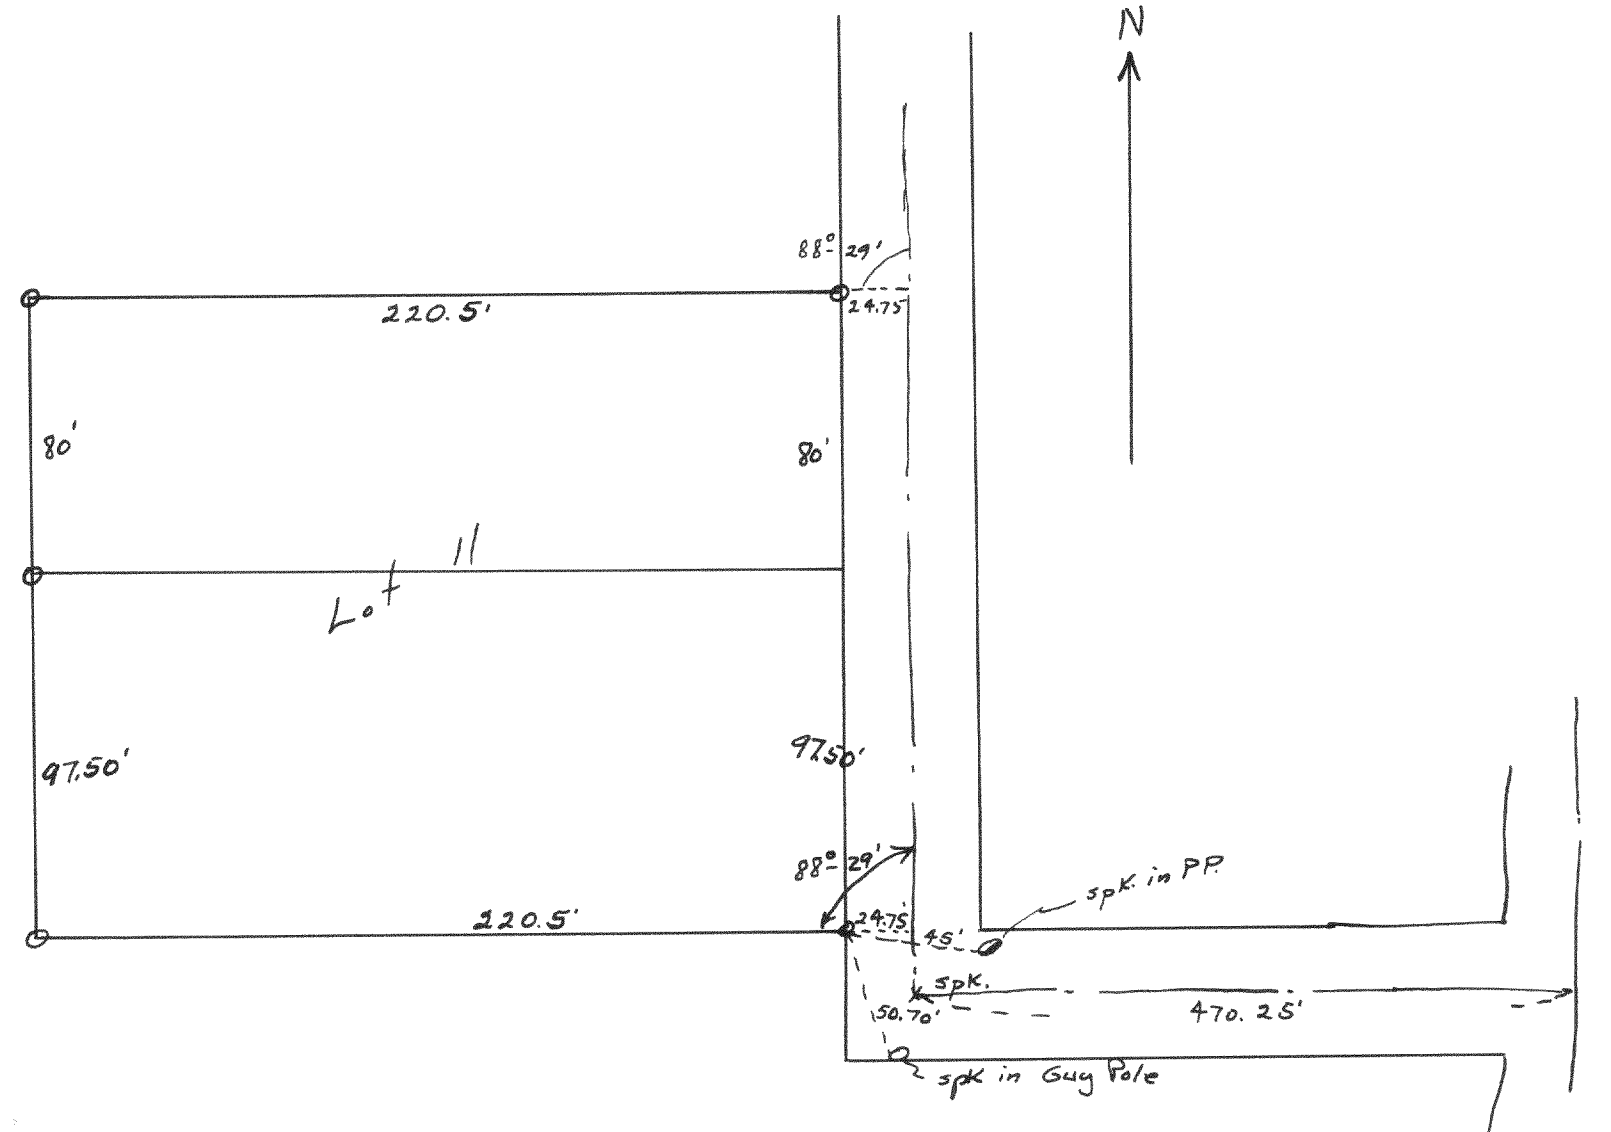


Plot of survey of Lot 11 of Phillips Add.
to the Village of Walworth.

Sept. 1945

Lloyd P. Jensen
County Surveyor

#1523

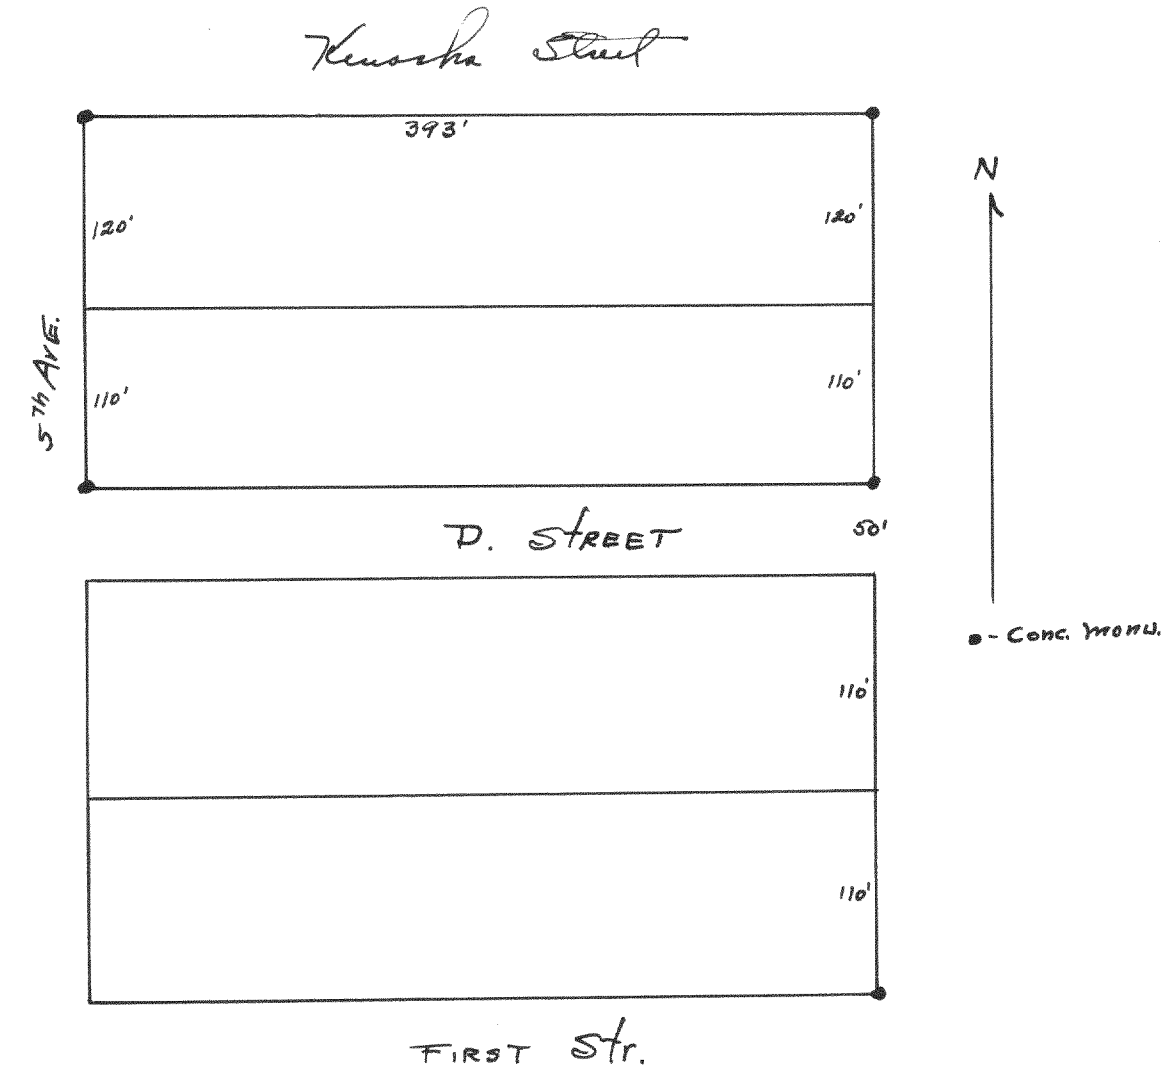

Plot of survey of part of East Side
Addition to locate block
corners.

Nov. 1945

Lloyd P. Jensen
County Surveyor