



#1603

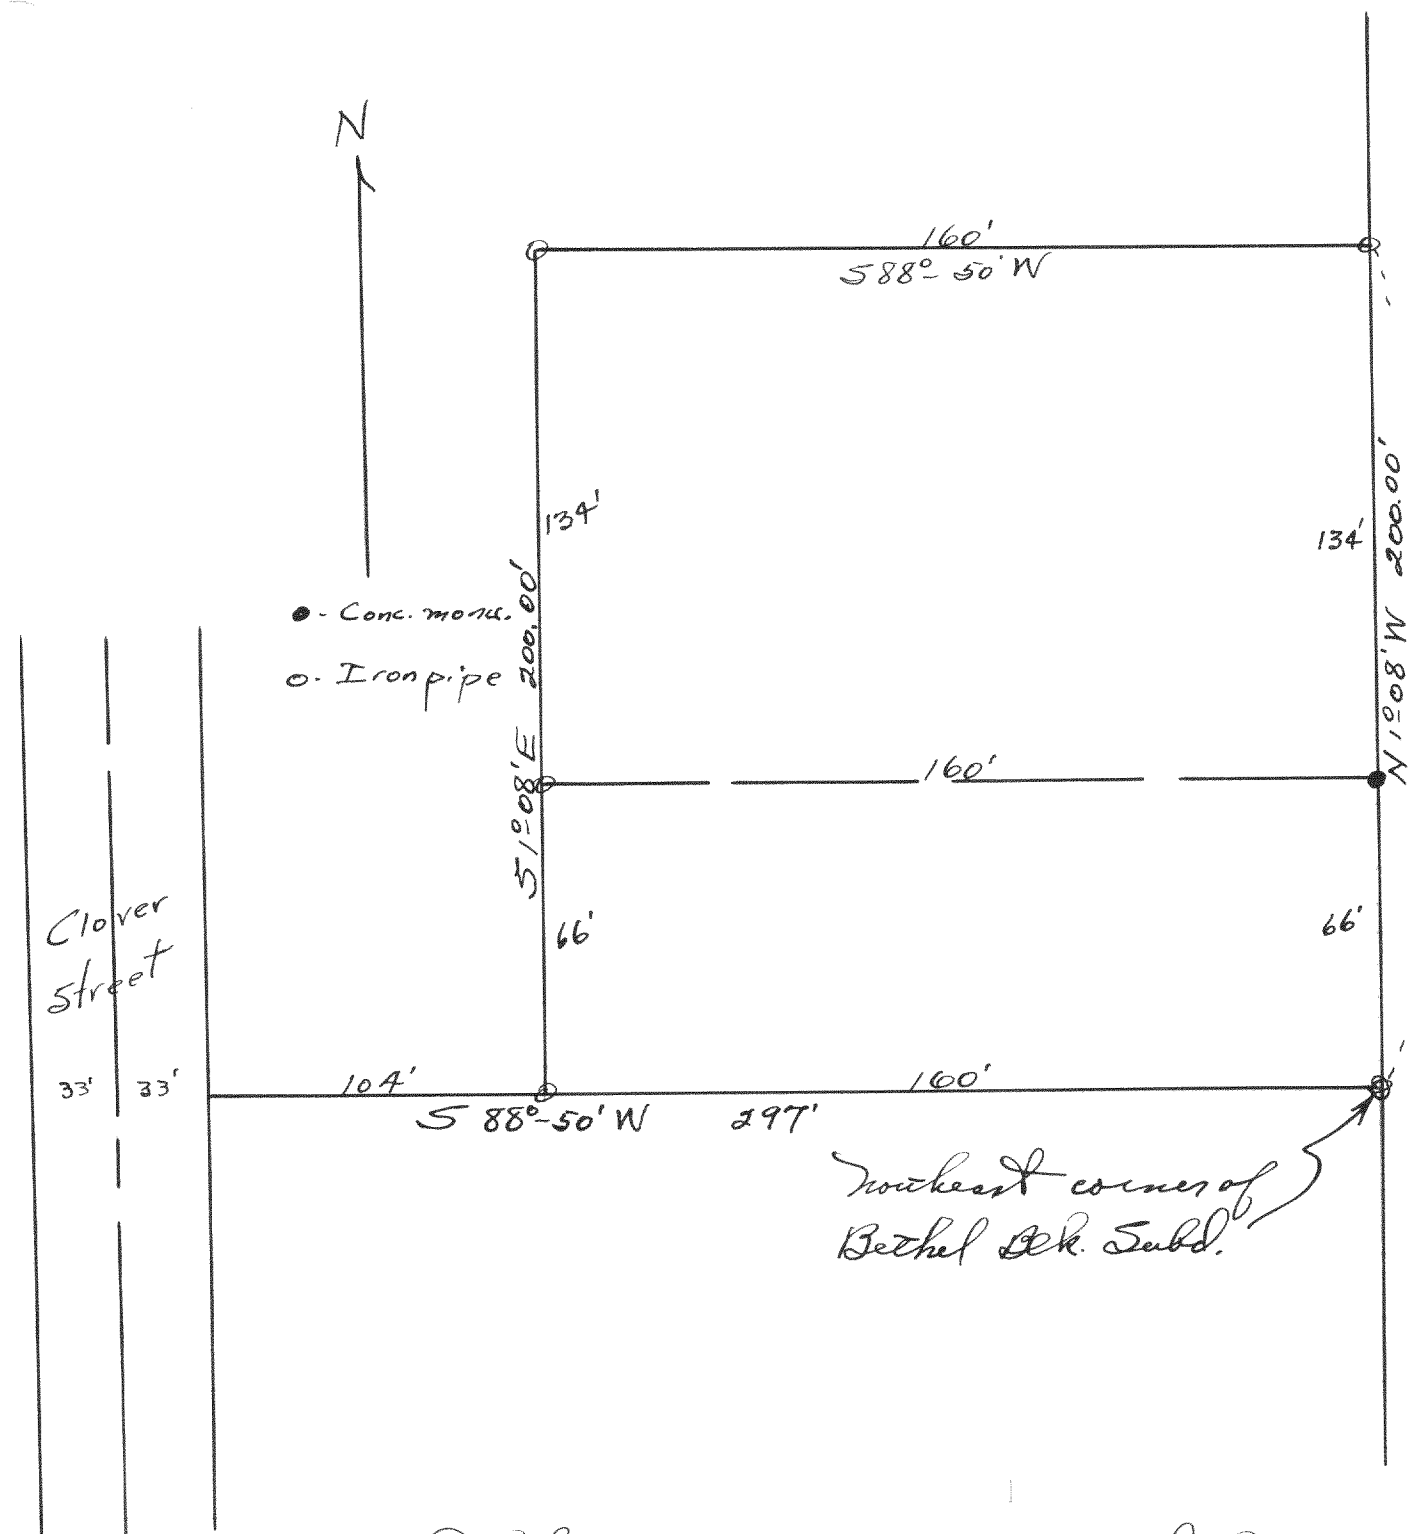

Plot of a survey of land located in
 the NE $\frac{1}{4}$ of Section 1, T17N R16E,
 Village of Williams Bay, Wisconsin.
 Feb. 19, 1946
 Lloyd J. Jensen
 County Surveyor

#1604

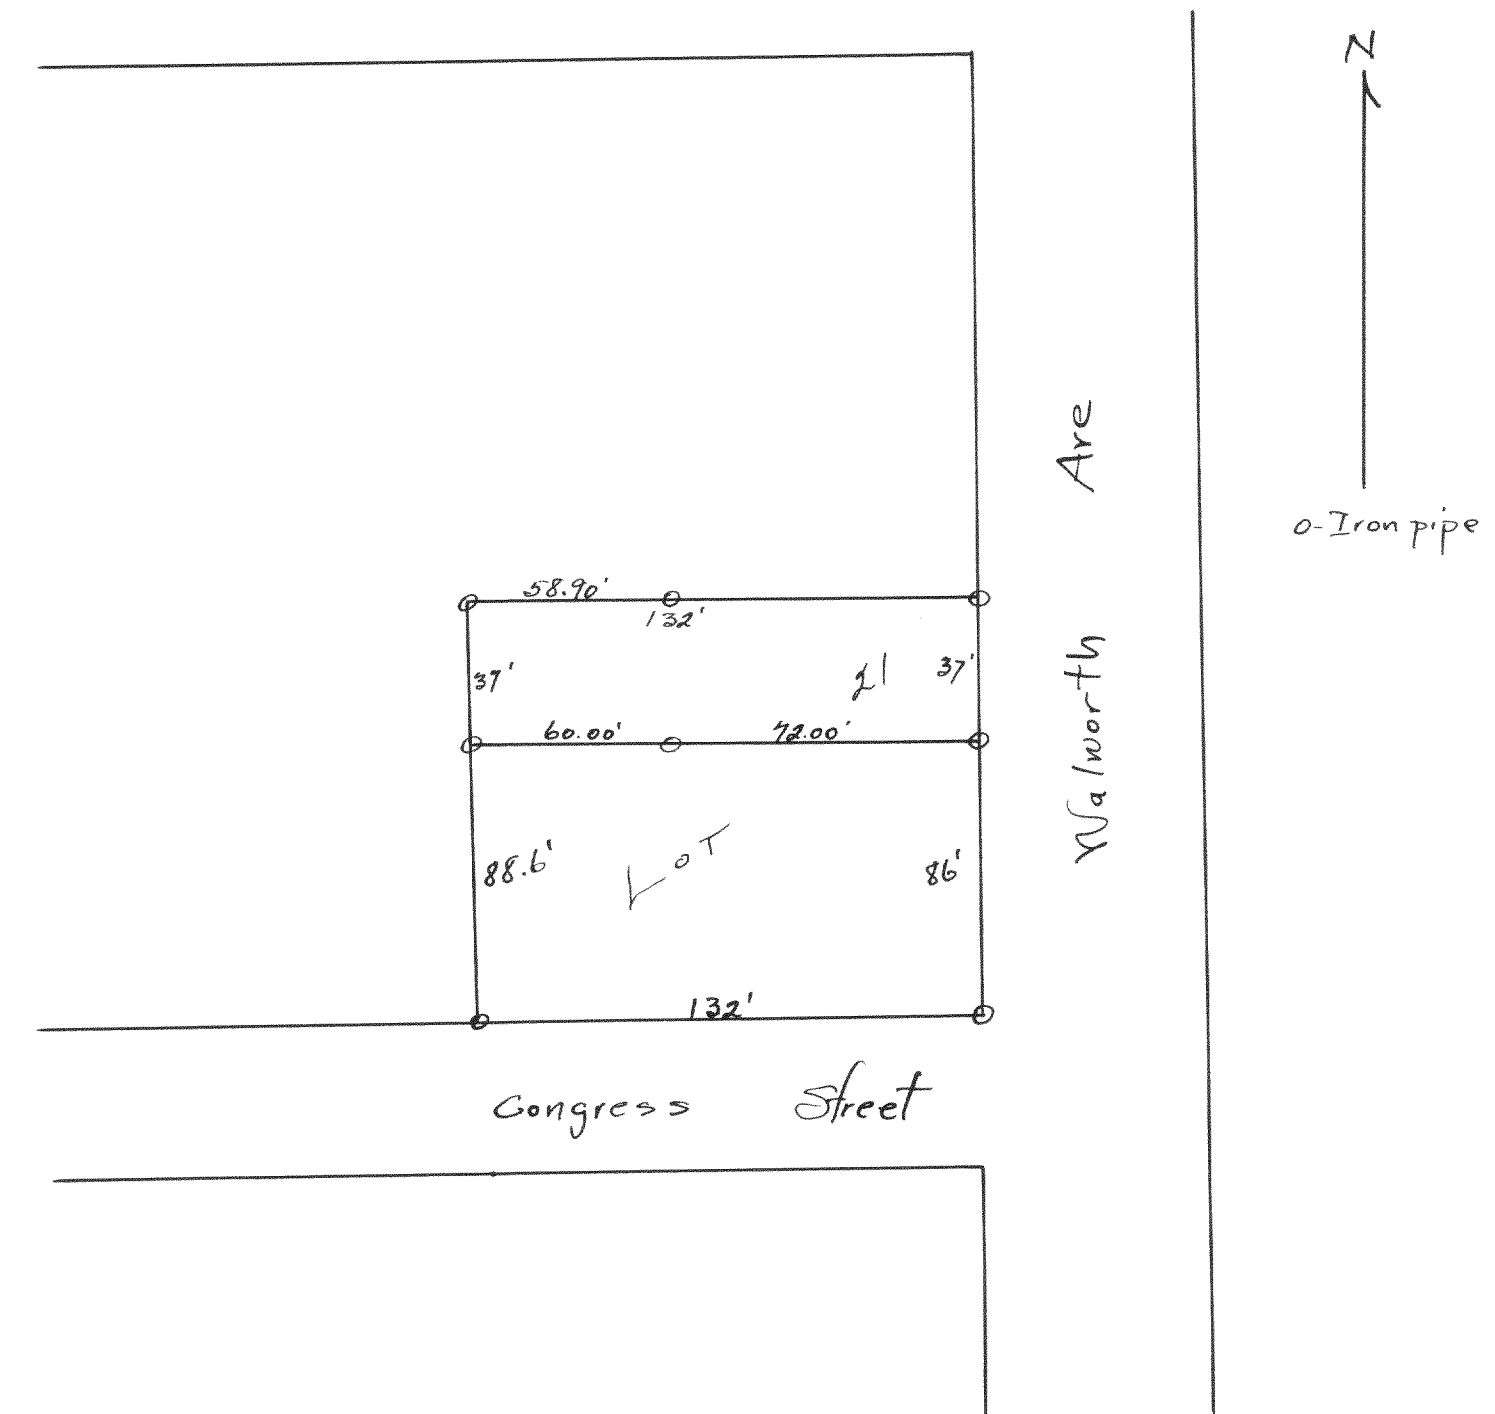

Plot of survey of Lot 21 of
 Johnson's Addition to The Village
 of Williams Bay, Wisconsin.
 Feb. 20, 1946
 Lloyd J. Jensen
 County Surveyor