



#1651

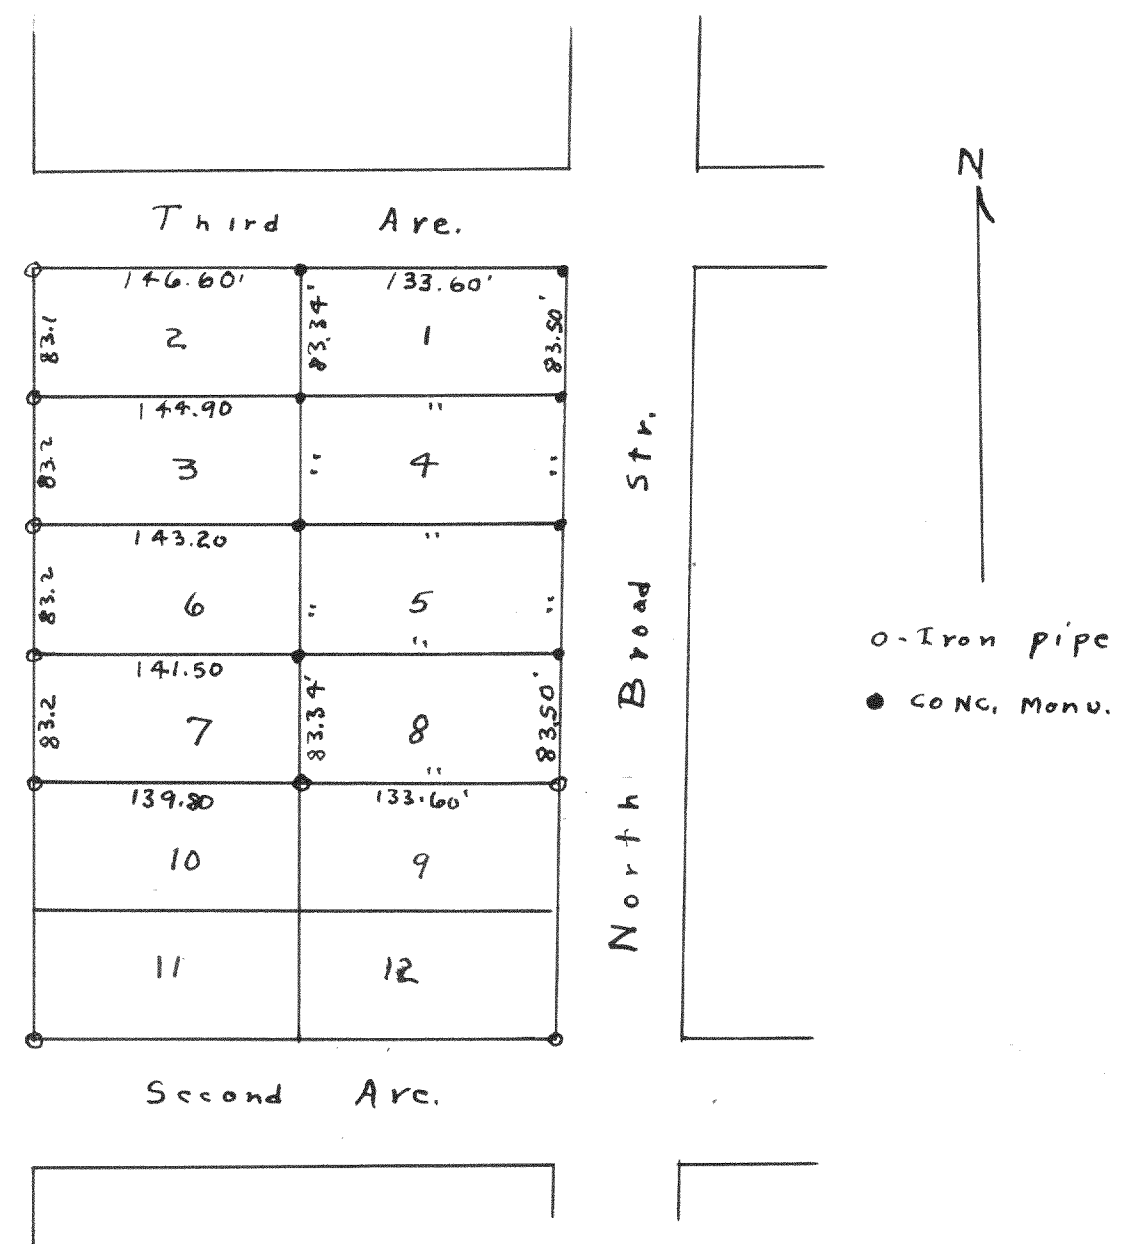

Plot of Survey of Lots 1, 4, 5, and 8 in
Block 46, Davis Addition to the City of
Elkhorn, Walworth County, Wisconsin
Lloyd L Jensen
County Surveyor
May 29, 1946
G.T.D.

#1652

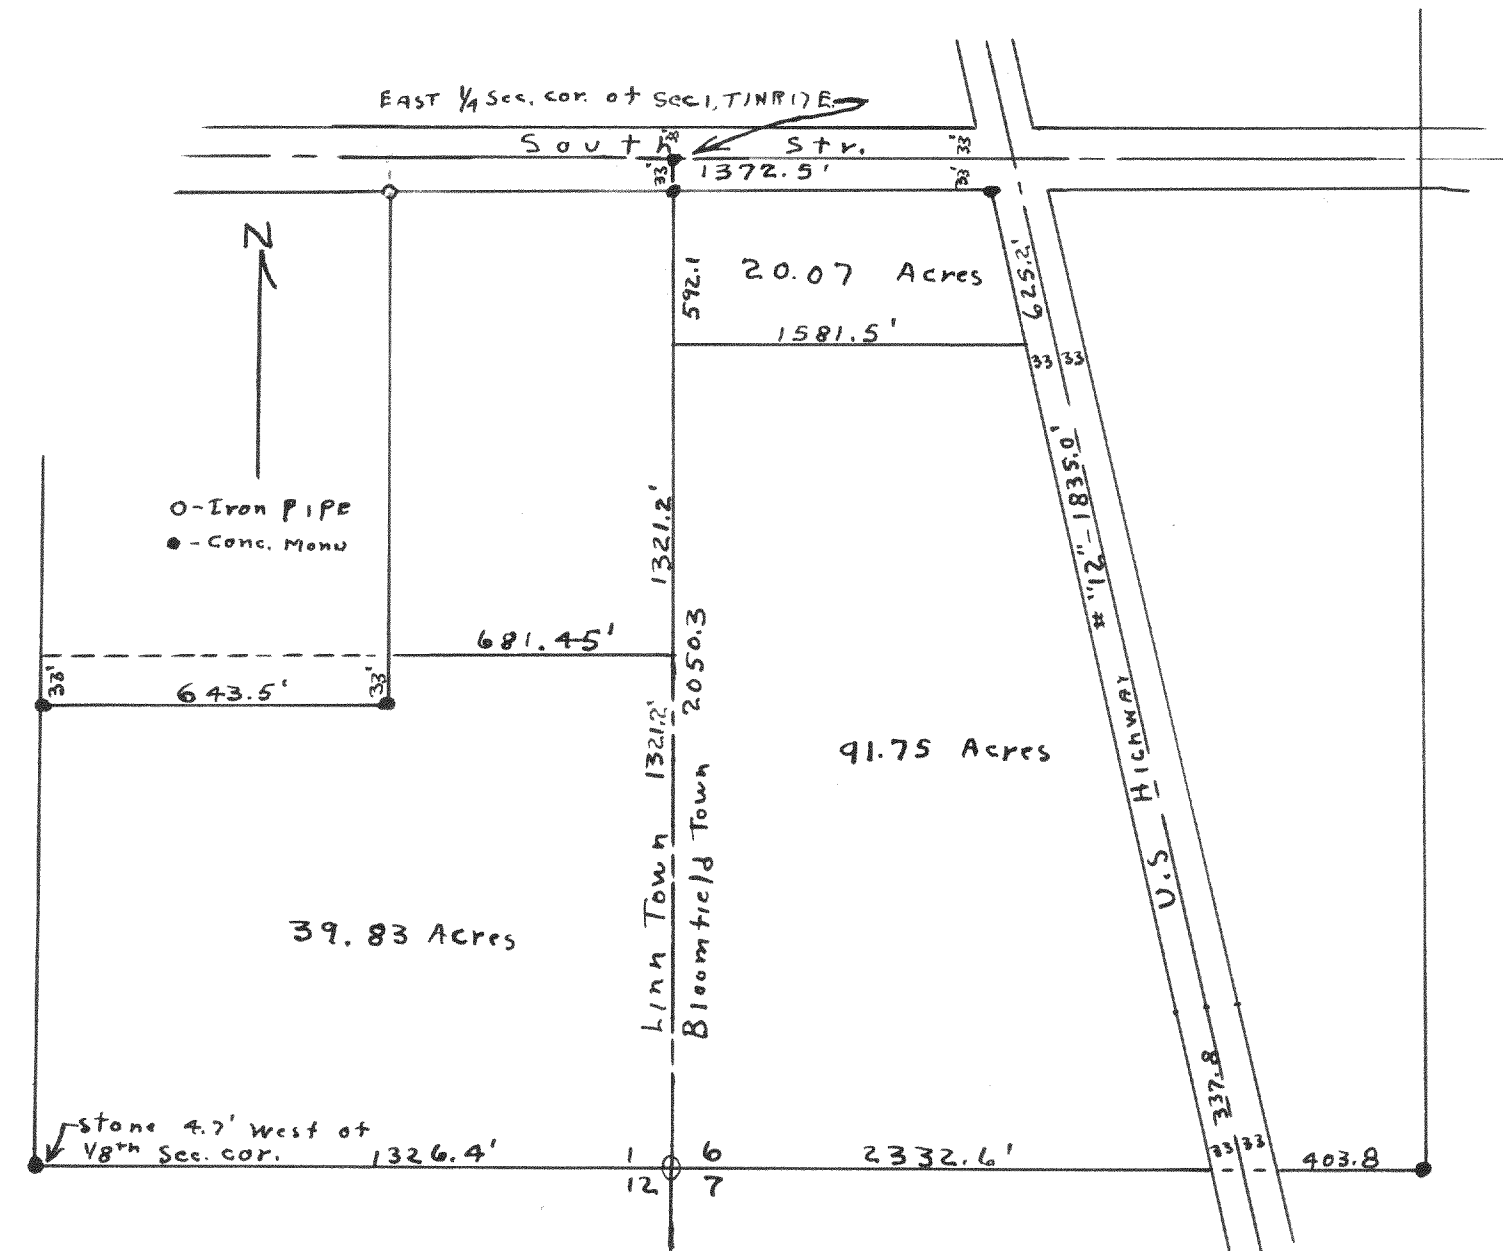

Plot of Survey of land located in Section 1, T1N R17E
and in Section 6, T1N R18E of Walworth County, Wisconsin
May 1946
Lloyd L Jensen
County Surveyor
G.T.D.