



#1655

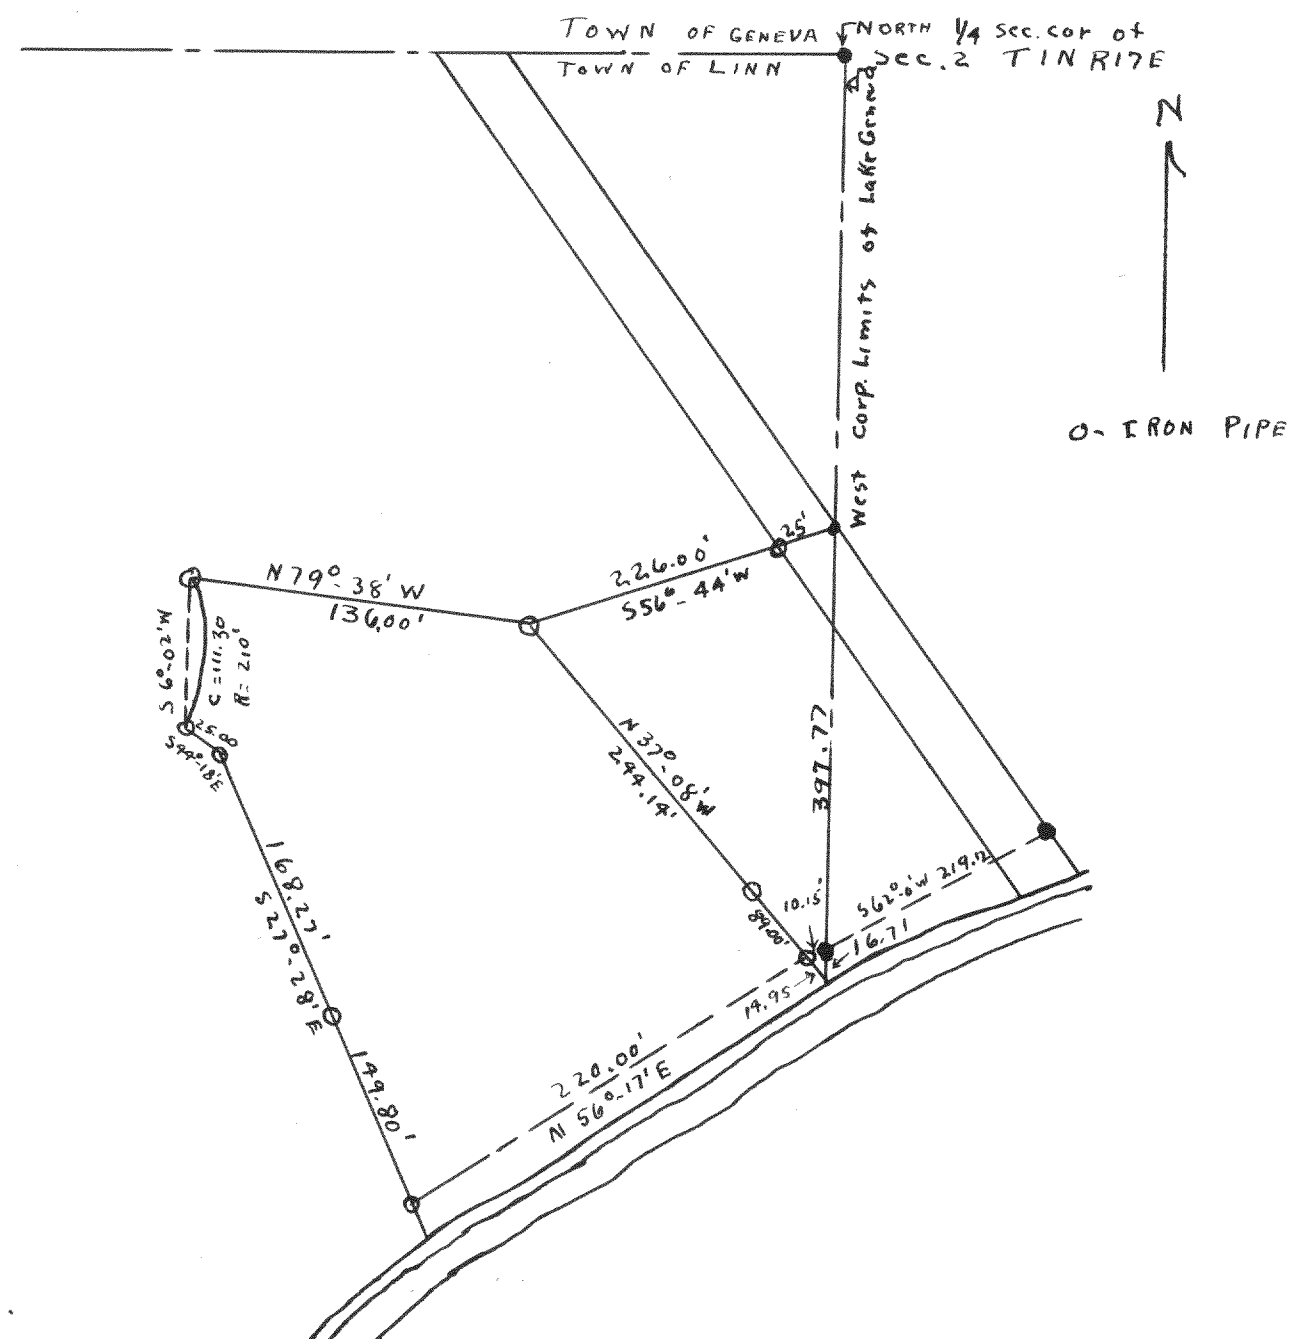

Plat of survey of land located in the NW 1/4 of
Section 2, T1N, R17E of Walworth County, Wisconsin
Sept 1946
Lloyd L. Jensen
County Surveyor
G.T.D

#1656

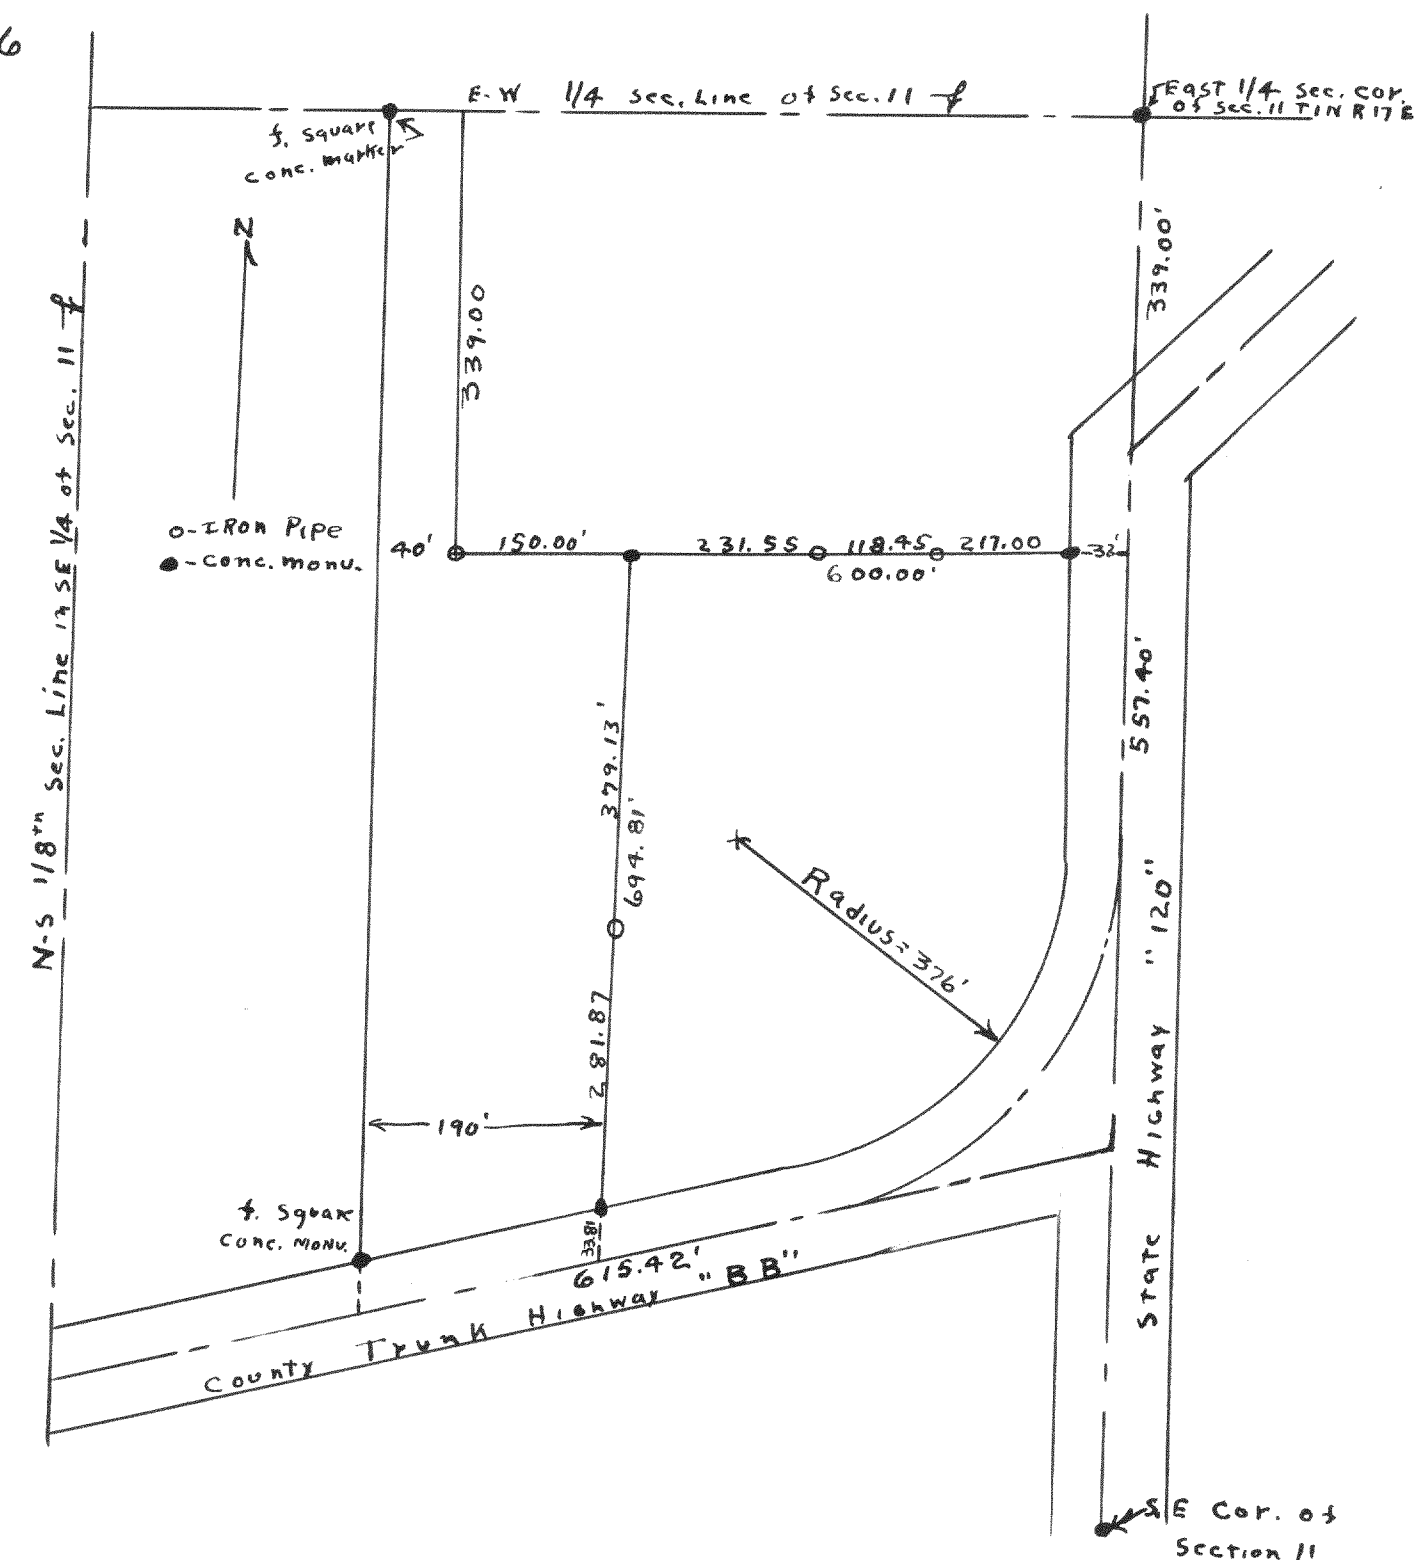

Plat of survey of land located in the SW 1/4 of
Section 11, T1N R17E of Walworth County, Wisconsin
Sept 1946
Lloyd L. Jensen
County Surveyor
G.T.D