


#1684

Plat of Finster's Addition to The Town of
Darien, Walworth County Wisconsin,
Section 27, see recorded plat for record of
the survey.
Sept. 1946


Lloyd L. Jensen
County Surveyor

#1685

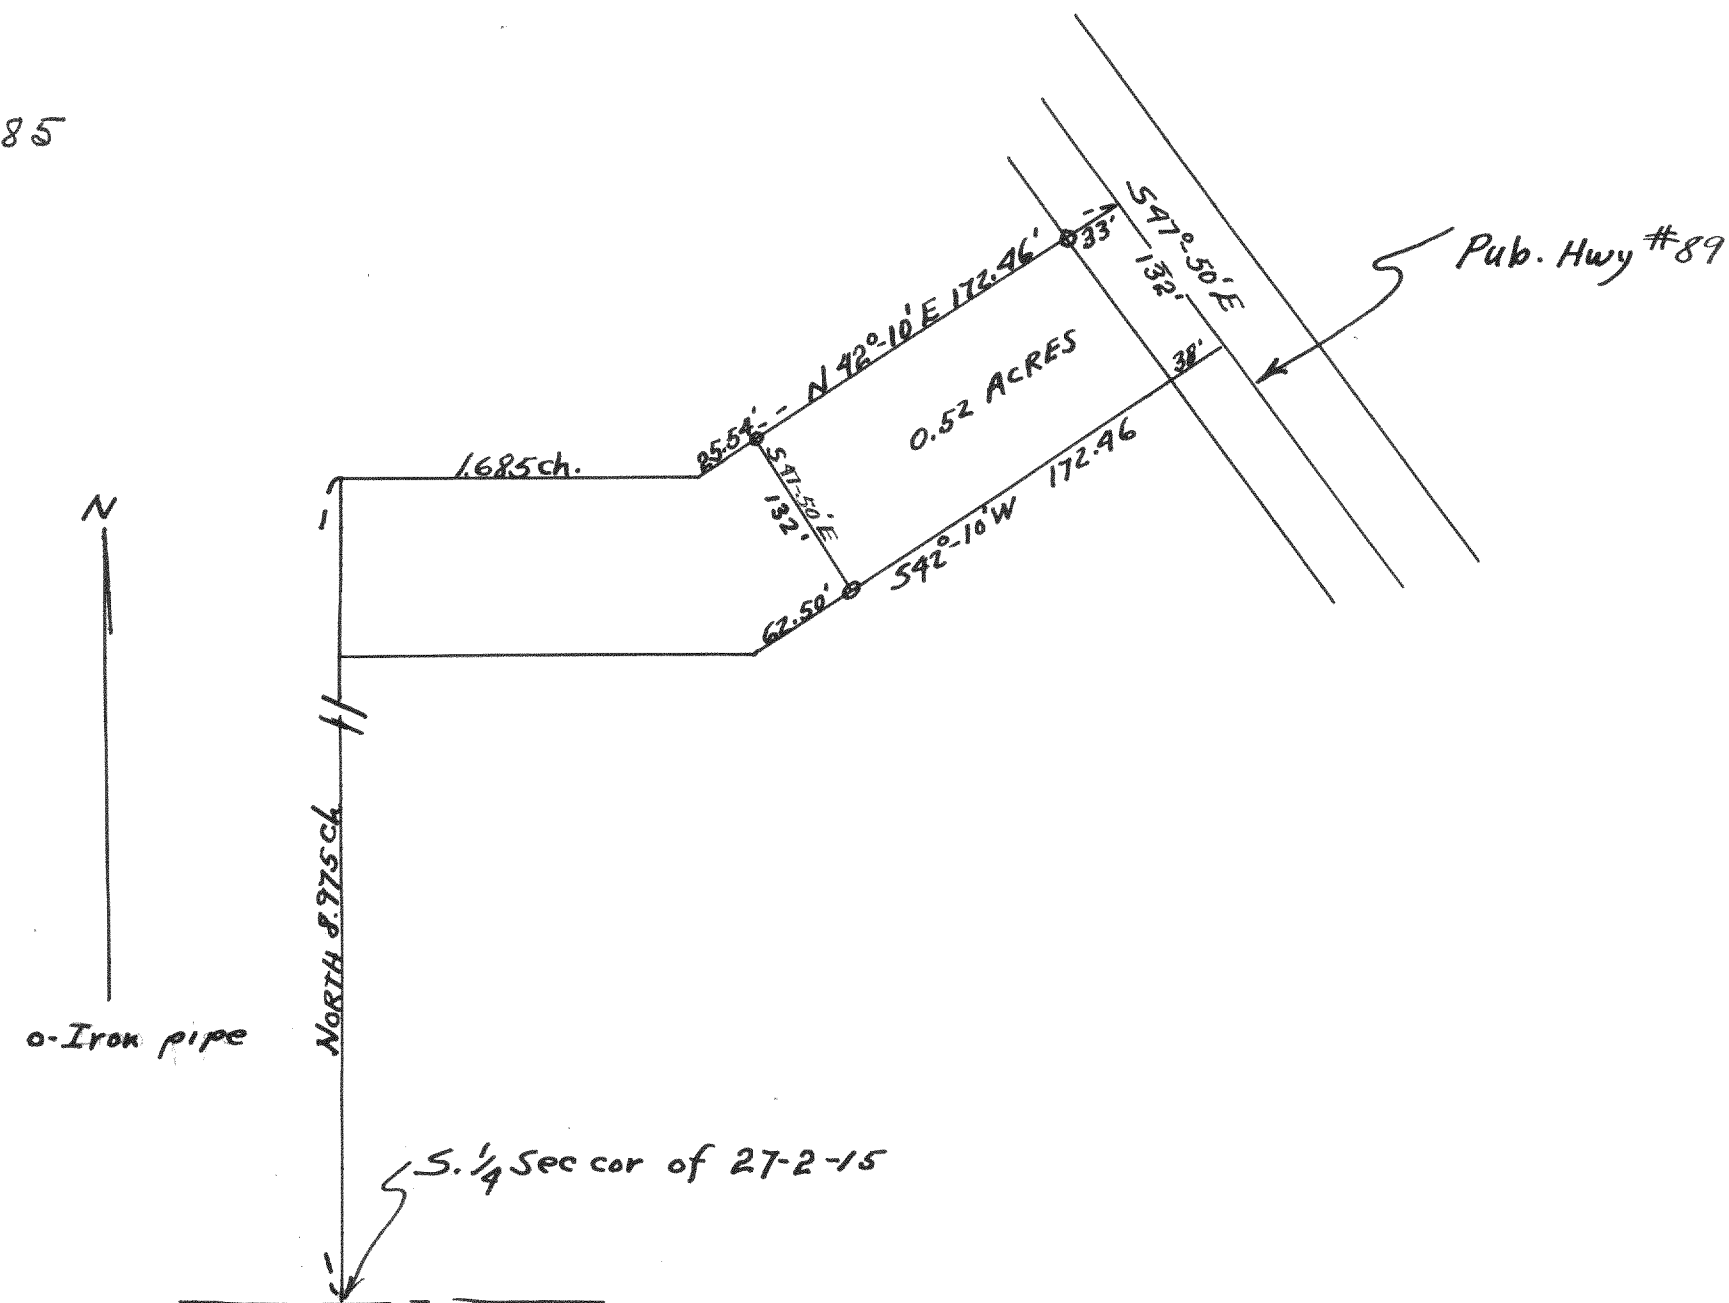

Plat of a survey of land located in the
SE 1/4 of Sec 27, T2N R15E of Wal. Co. Wis
Aug 1946 Lloyd L. Jensen
Co Sur.

#1686

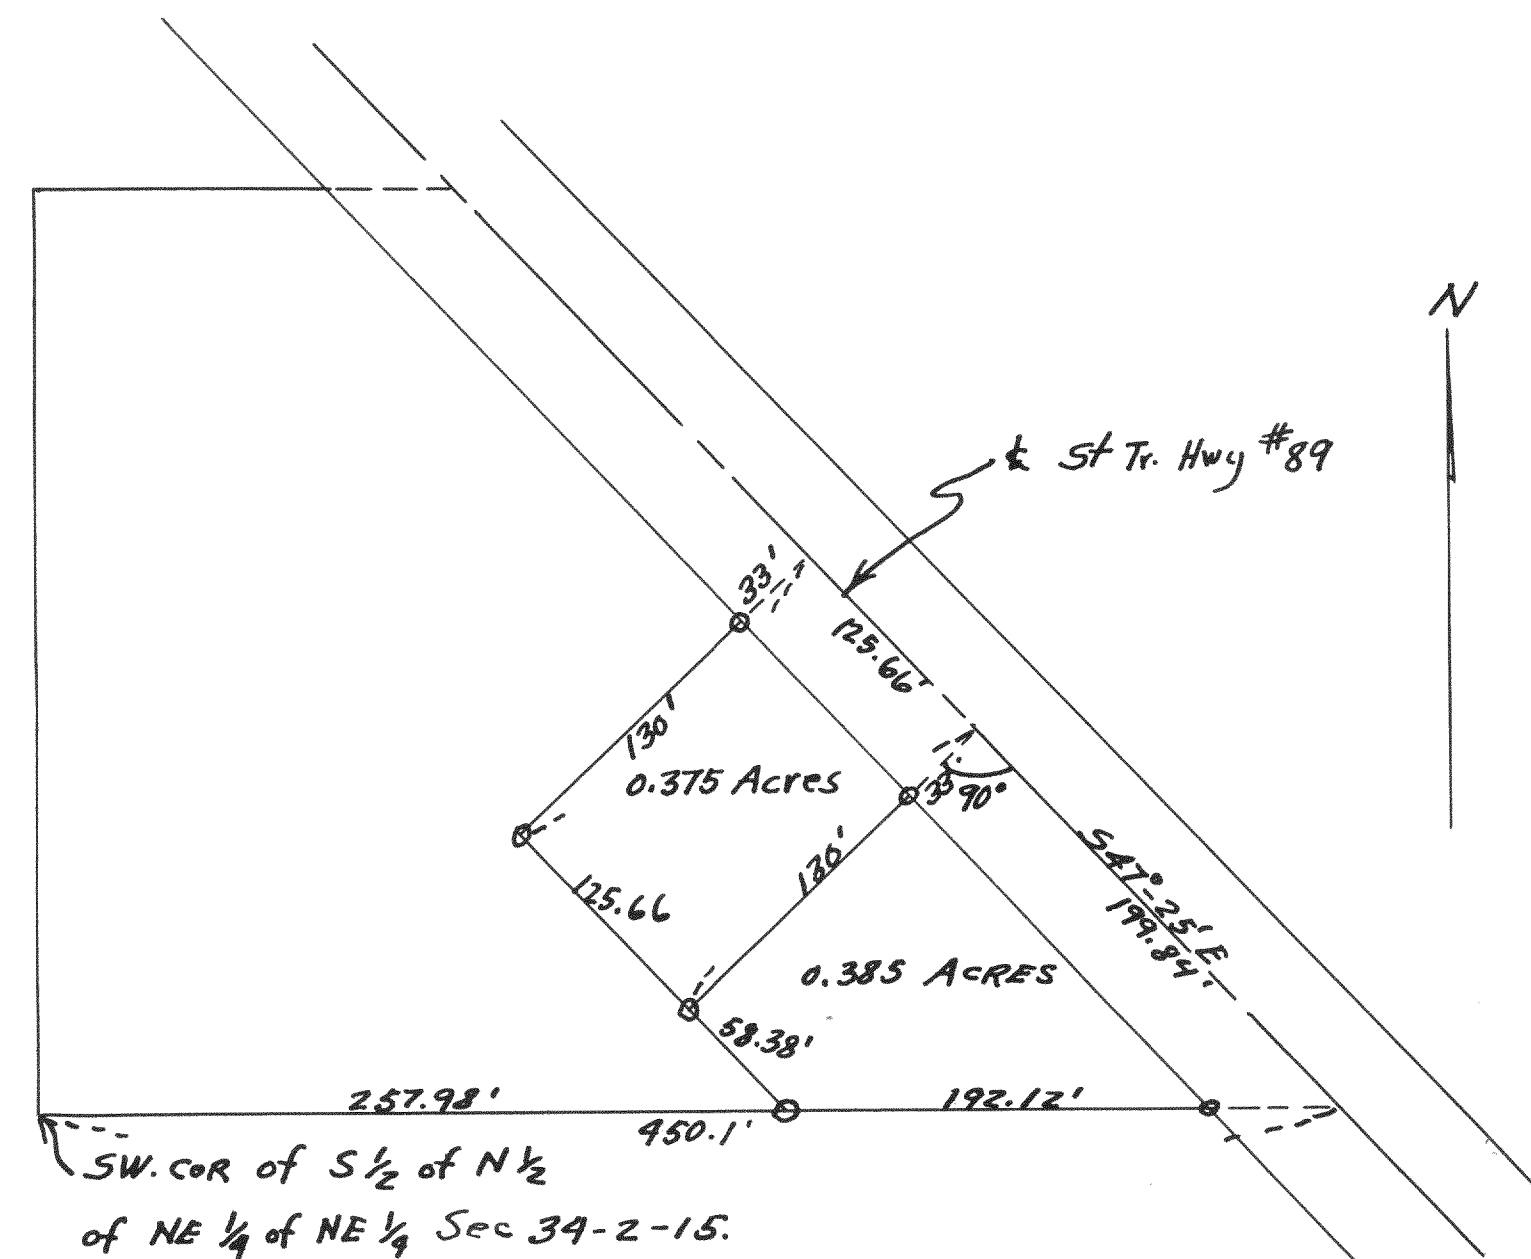

Plat of survey of a parcel of land located in
Sec 34, T2N R15E of Wal. Co., Wis

April 1946

Lloyd L. Jensen
Co Sur.