



SURVEY No. 1187

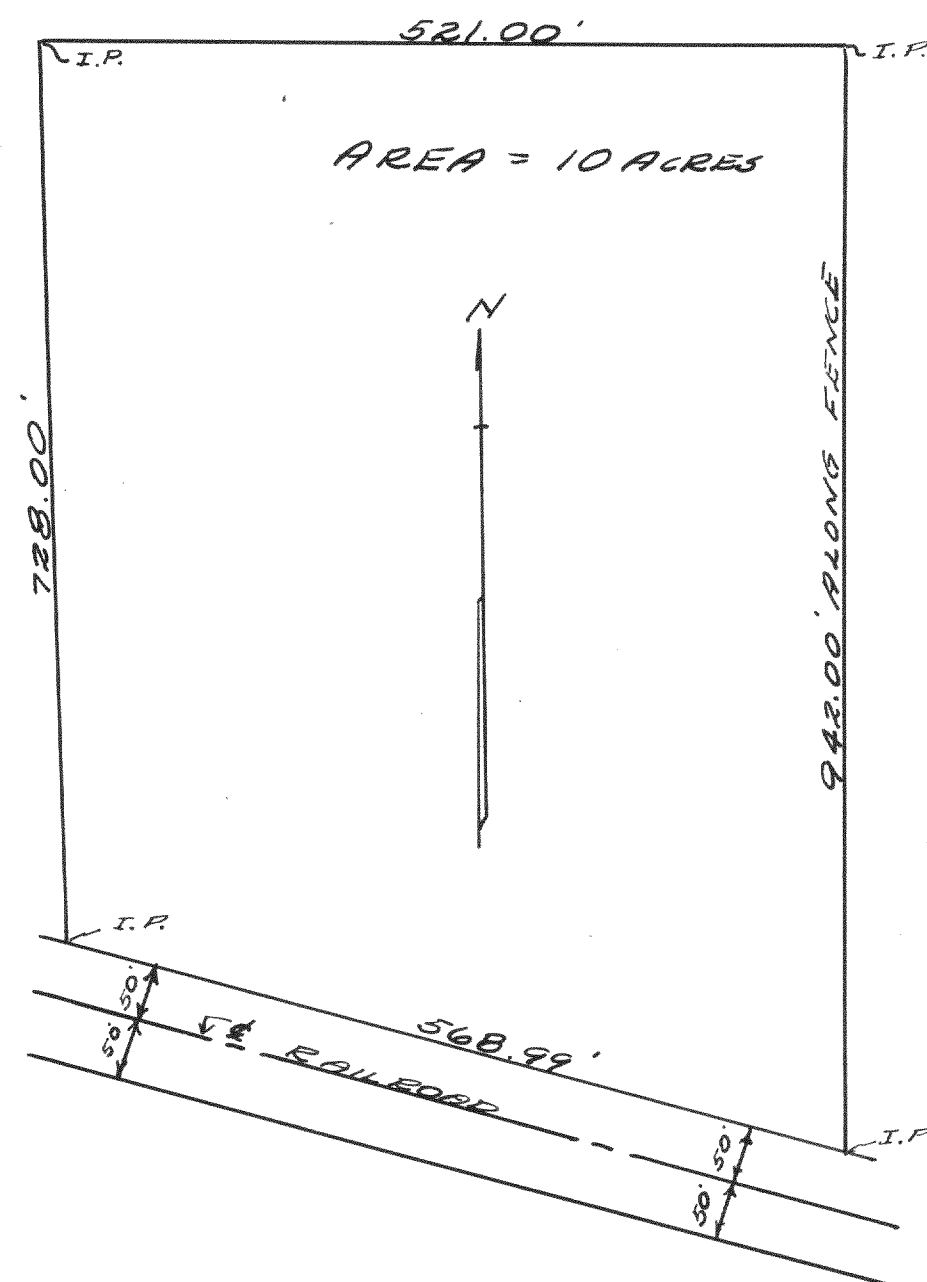

PLAT OF SURVEY OF LAND
LOCATED IN THE NORTHWEST
1/4 OF SECTION 17 T1N R16E OF
WALWORTH CO., WISC.

OCTOBER, 1941 Lloyd L. Jensen
H.E.U.


SURVEY No. 1188

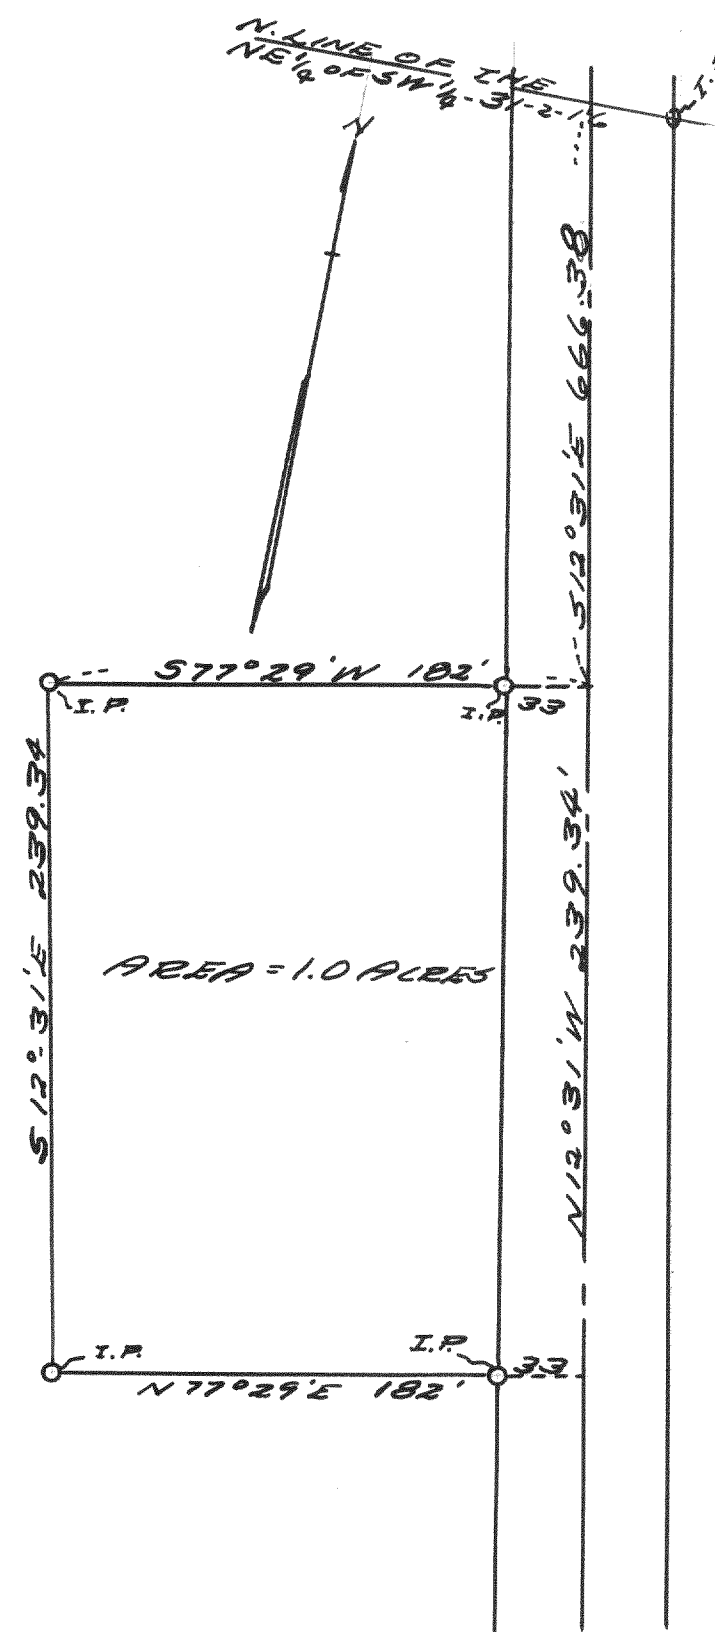

PLAT OF SURVEY OF LAND IN
THE NE 1/4 OF THE SW 1/4 OF SECTION
31 T2N R16E WAL. CO., WISC.

DEC. 11, 1941 Lloyd L. Jensen
H.E.U.

SURVEY No. 1189

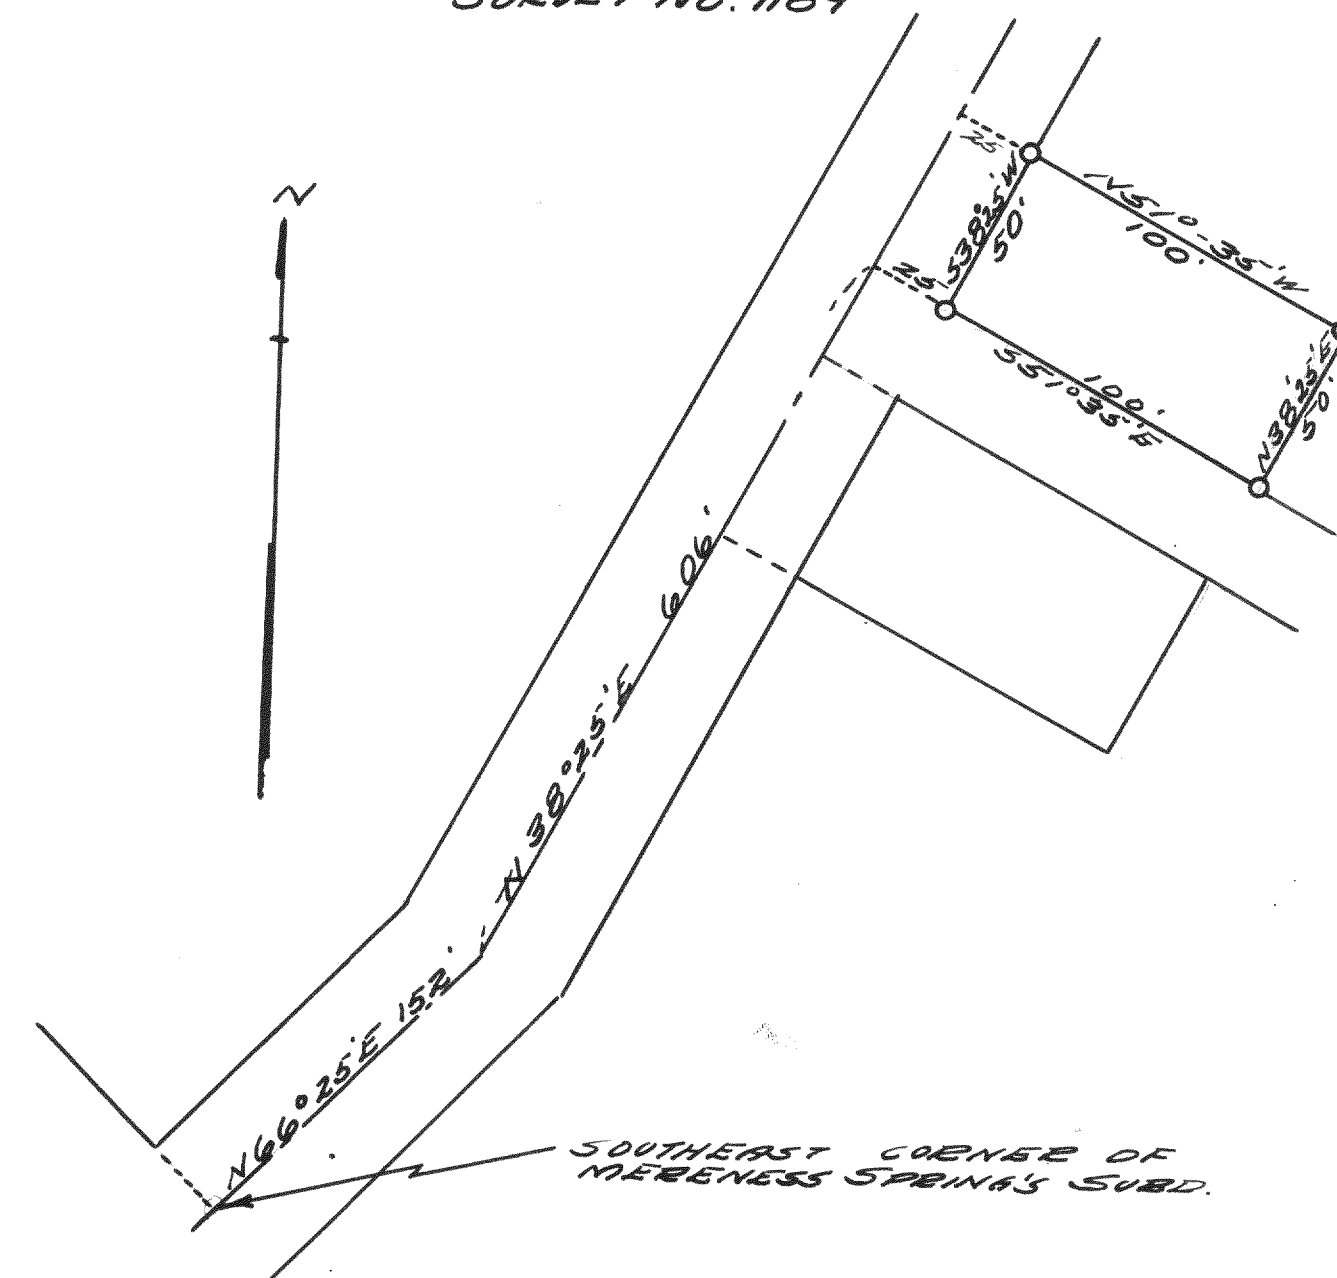

PLAT OF SURVEY OF LAND IN THE
SOUTHEAST FR. 1/4 OF SECTION 22
T2N R16E OF WAL. CO., WISC.

NOV. 19, 1941 Lloyd L. Jensen
H.E.U.