


#1786

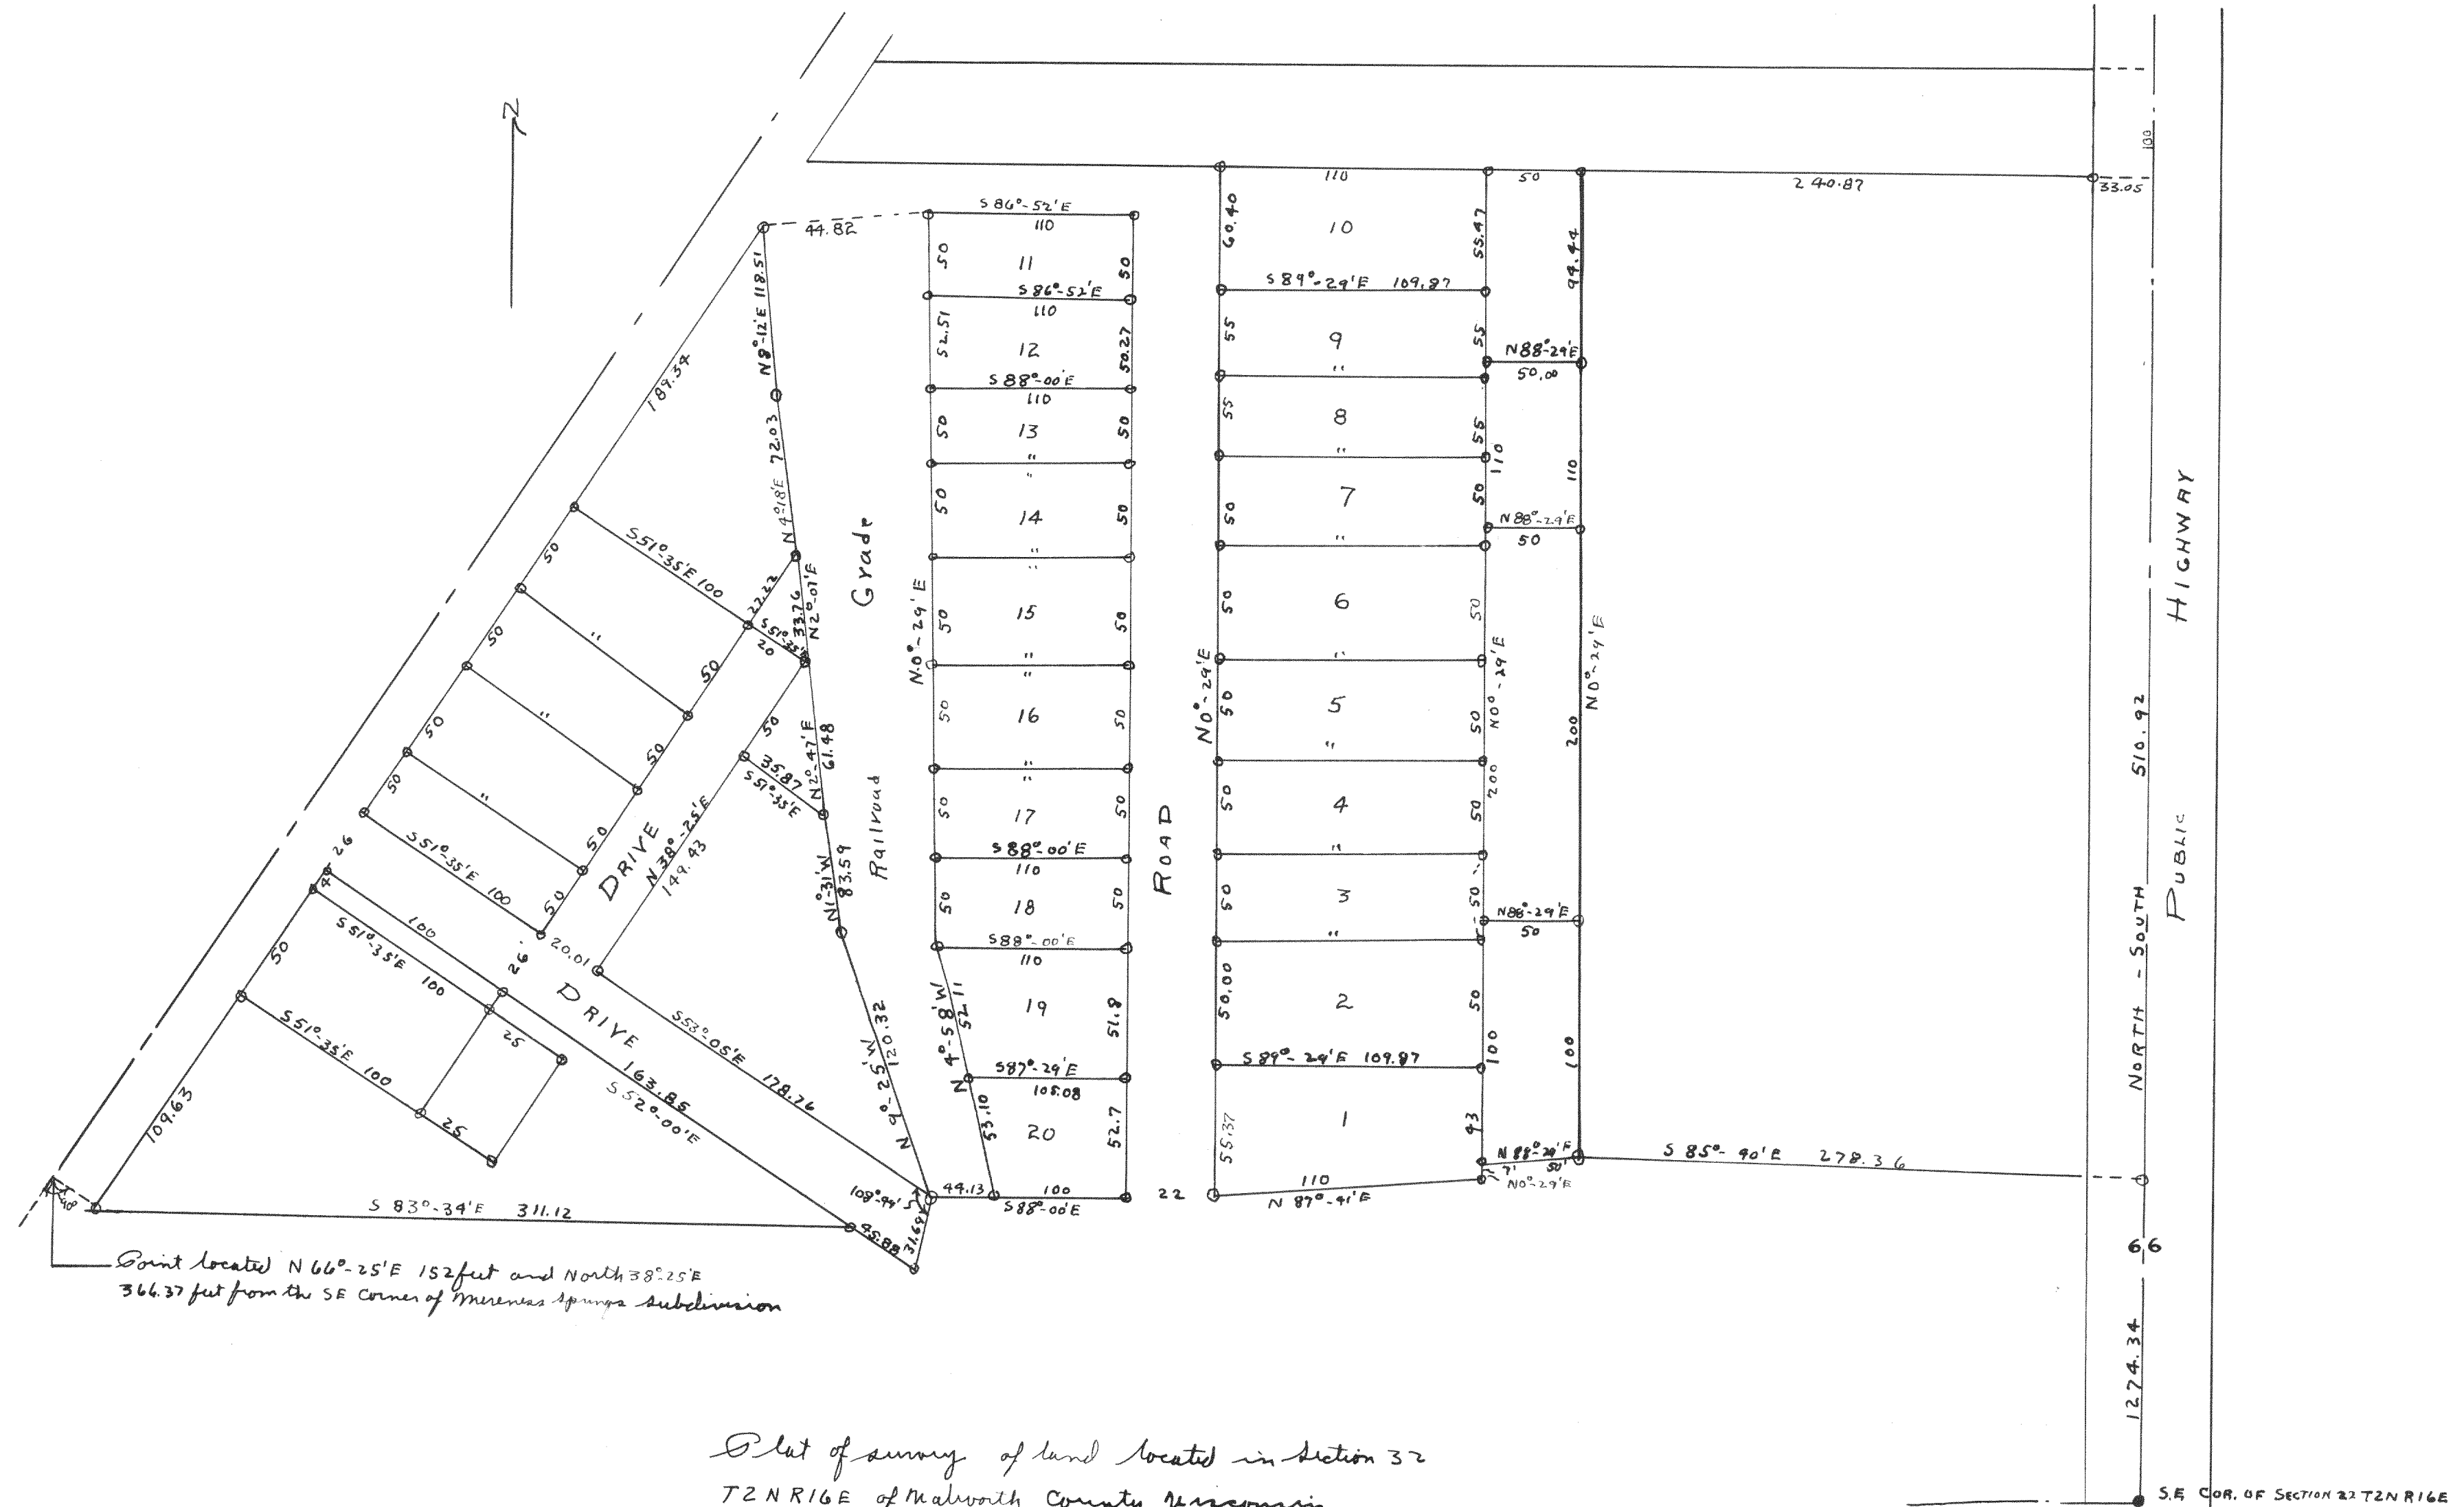

Plot of survey of land located in Section 32
T2N R16E of Malworth County Wisconsin
1947
Lloyd Jensen
County Surveyor
SJD