



SURVEY NO. 1242

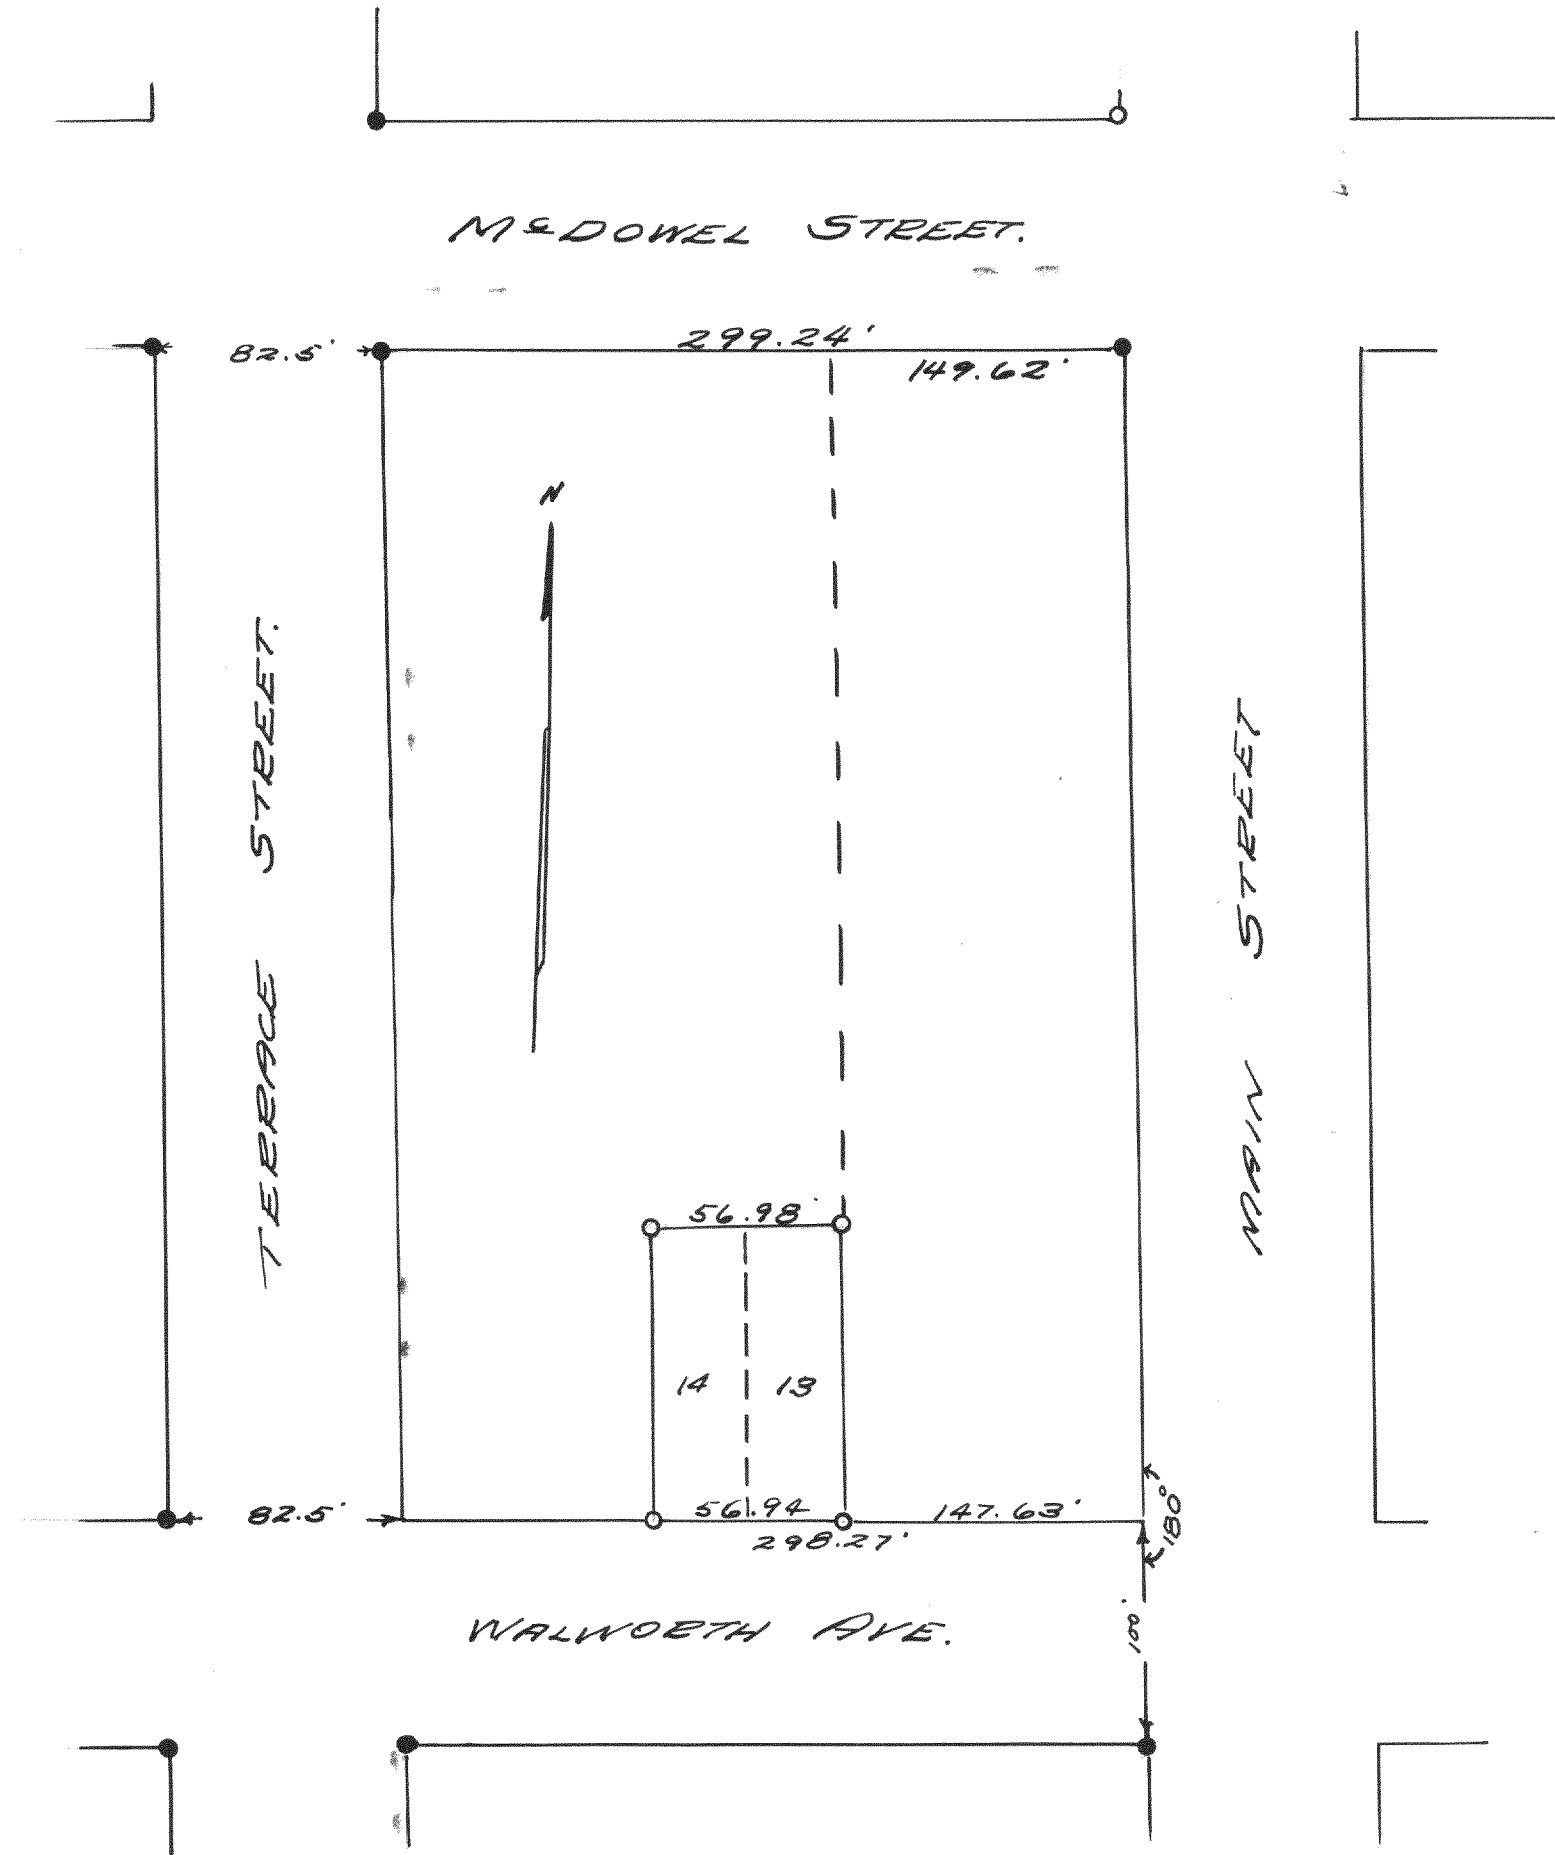

PLAT OF SURVEY OF LOT 13 AND LOT 14 EXCEPT
THE WEST 1.3 FEET OF LOT 14 OF BLOCK 7 OF THE
ORIGINAL PLAT OF THE VILLAGE (NOW CITY) OF
DELAVER, WALWORTH COUNTY, WISCONSIN.
APRIL 4, 1941

Lloyd L. Jensen
K.E.J.

SURVEY NO. 1243

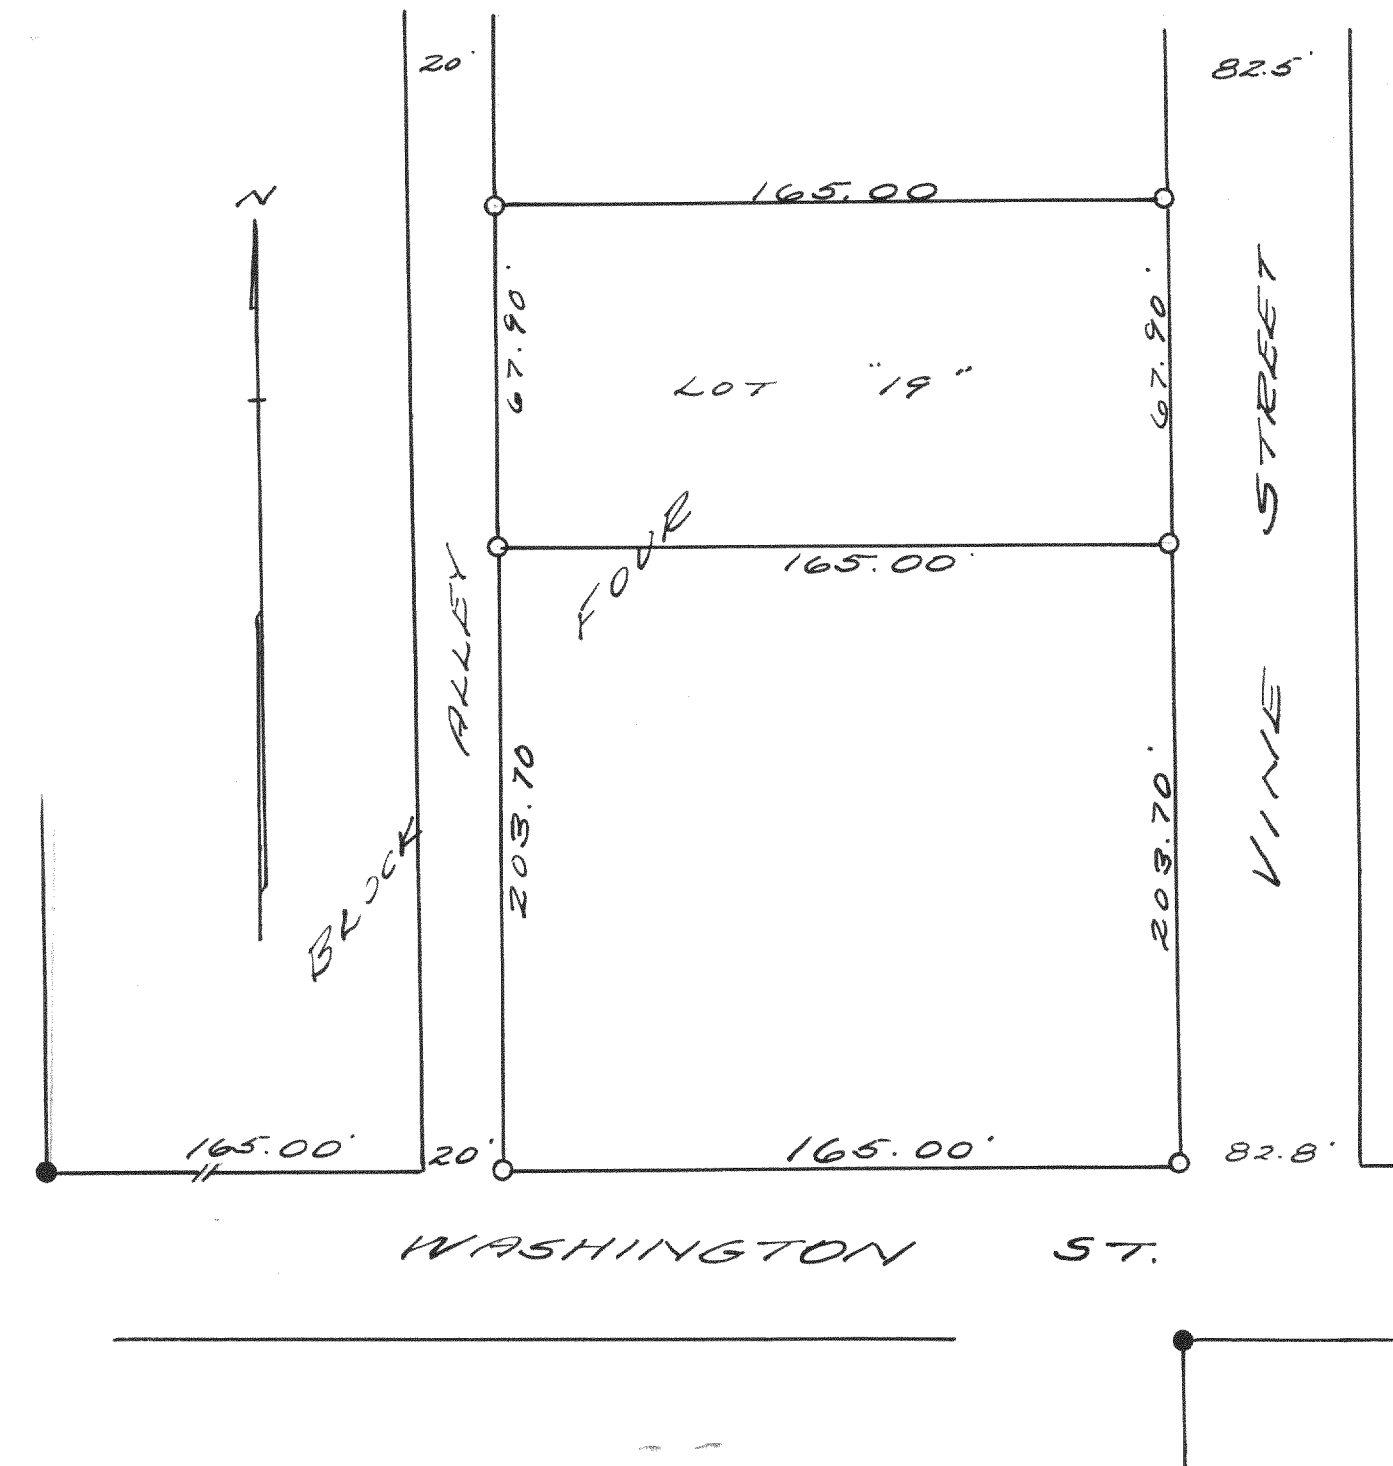

PLAT OF SURVEY OF LOT 19, BLOCK 4 OF
F.K. PHOENIX ADDITION TO THE CITY
OF DELAVER, WALWORTH COUNTY, WISC.
JUNE 9, 1941

Lloyd L. Jensen
K.E.J.