


SURVEY NO. 1244

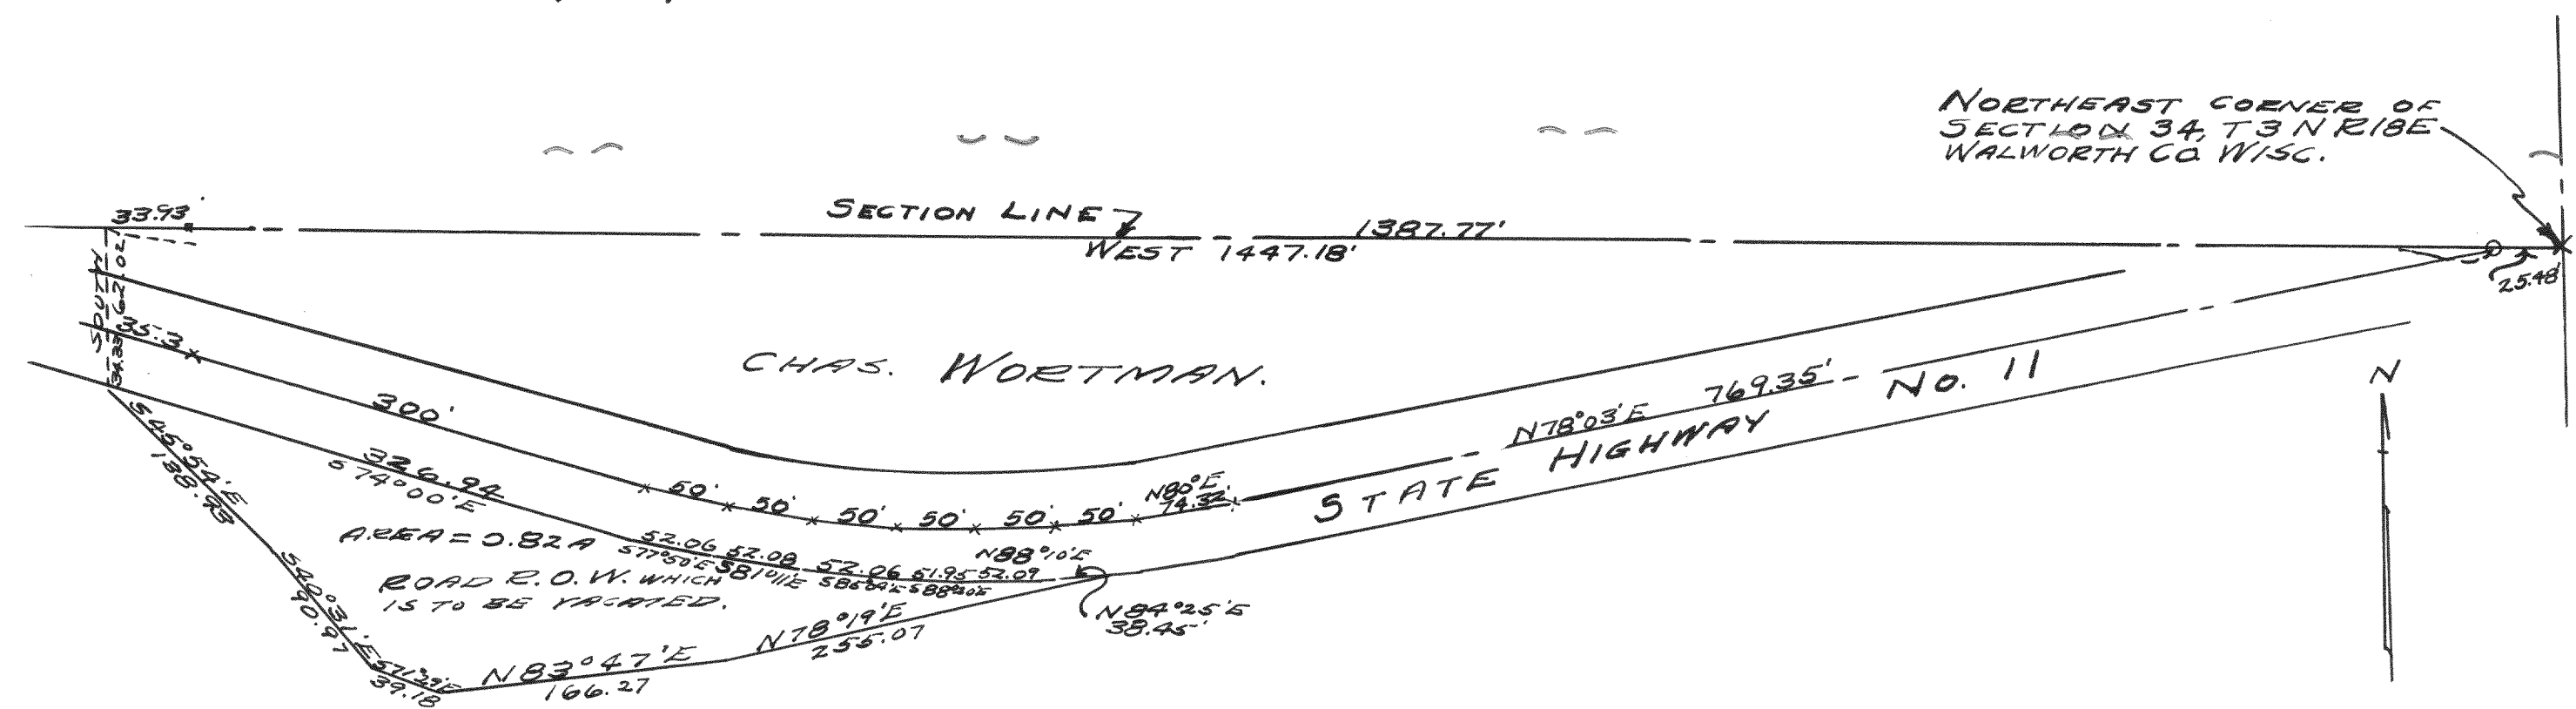


PLAT OF SURVEY OF TOWN ROAD LOCATED IN SECTION 34 T3N R18E OF WALWORTH COUNTY, WISC.
DEC., 1941
SURVEY NO. 1245


LAKE
75.516

SURVEY NO. 1246

Lloyd L. Jensen
R.E.J.

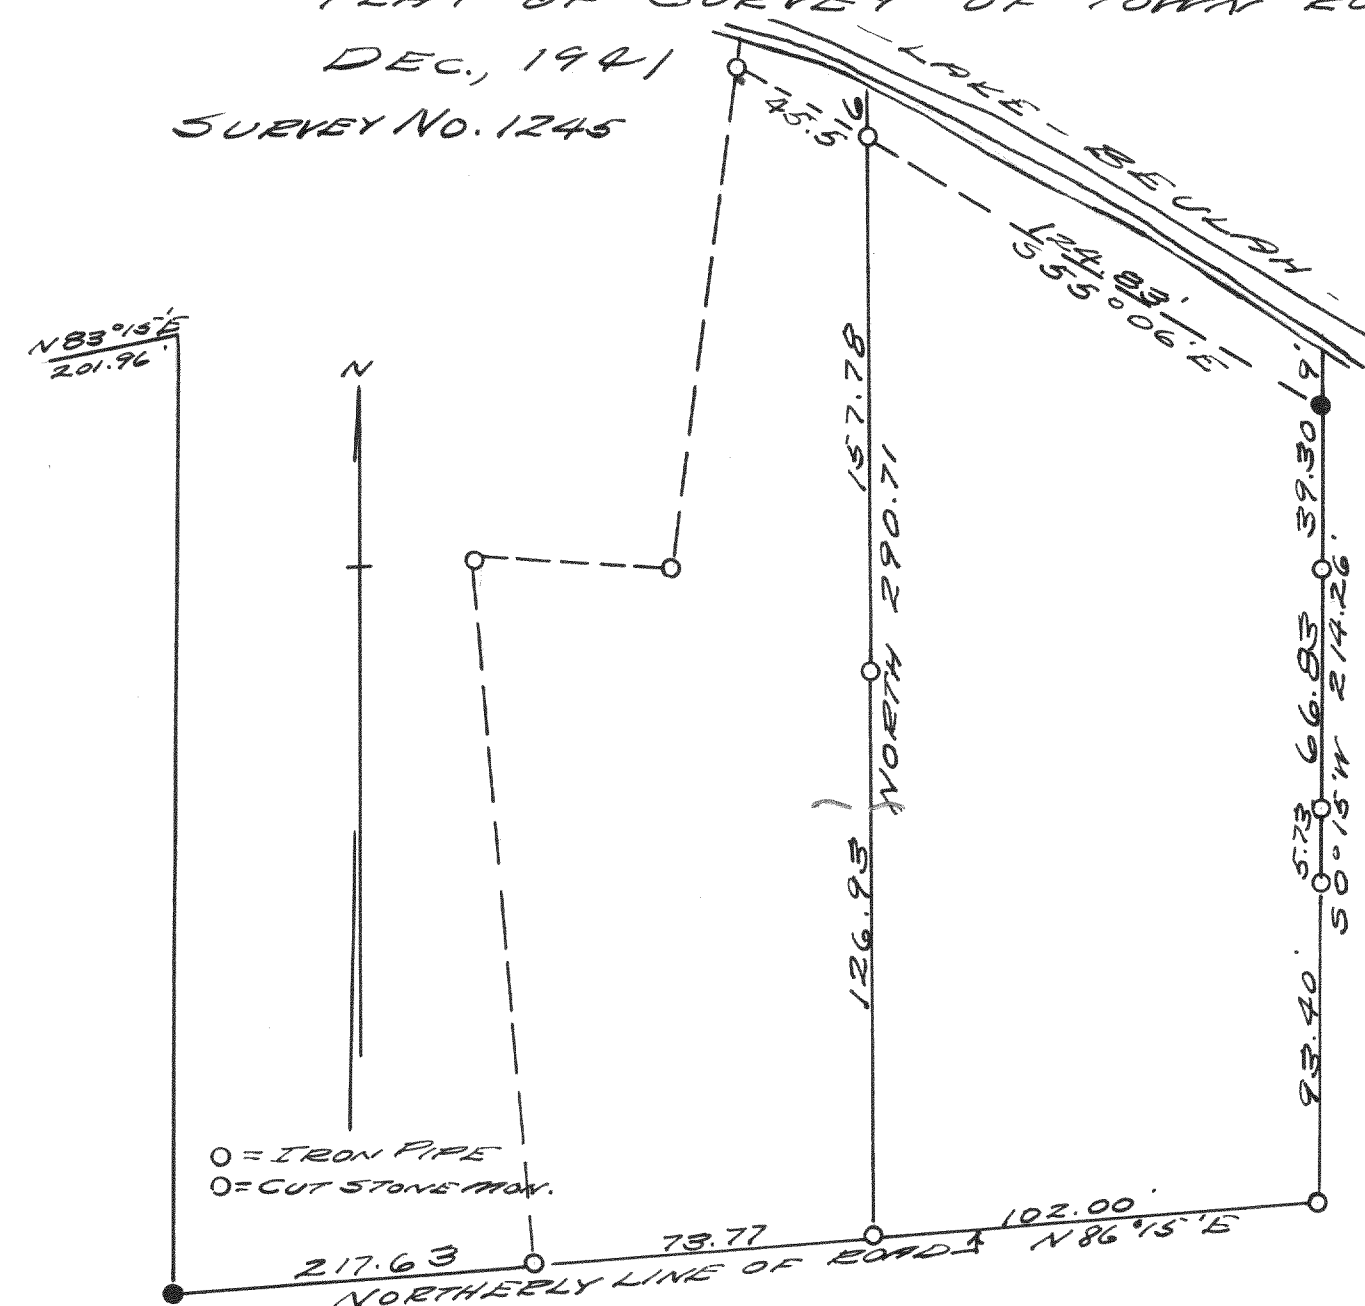

PLAT OF SURVEY OF LAND LOCATED IN
THE W. 1/2 OF SECTION 9 TANRISE, MAR. CO. WISC.
JUNE 28, 1941 Lloyd L. Jensen by H.E.

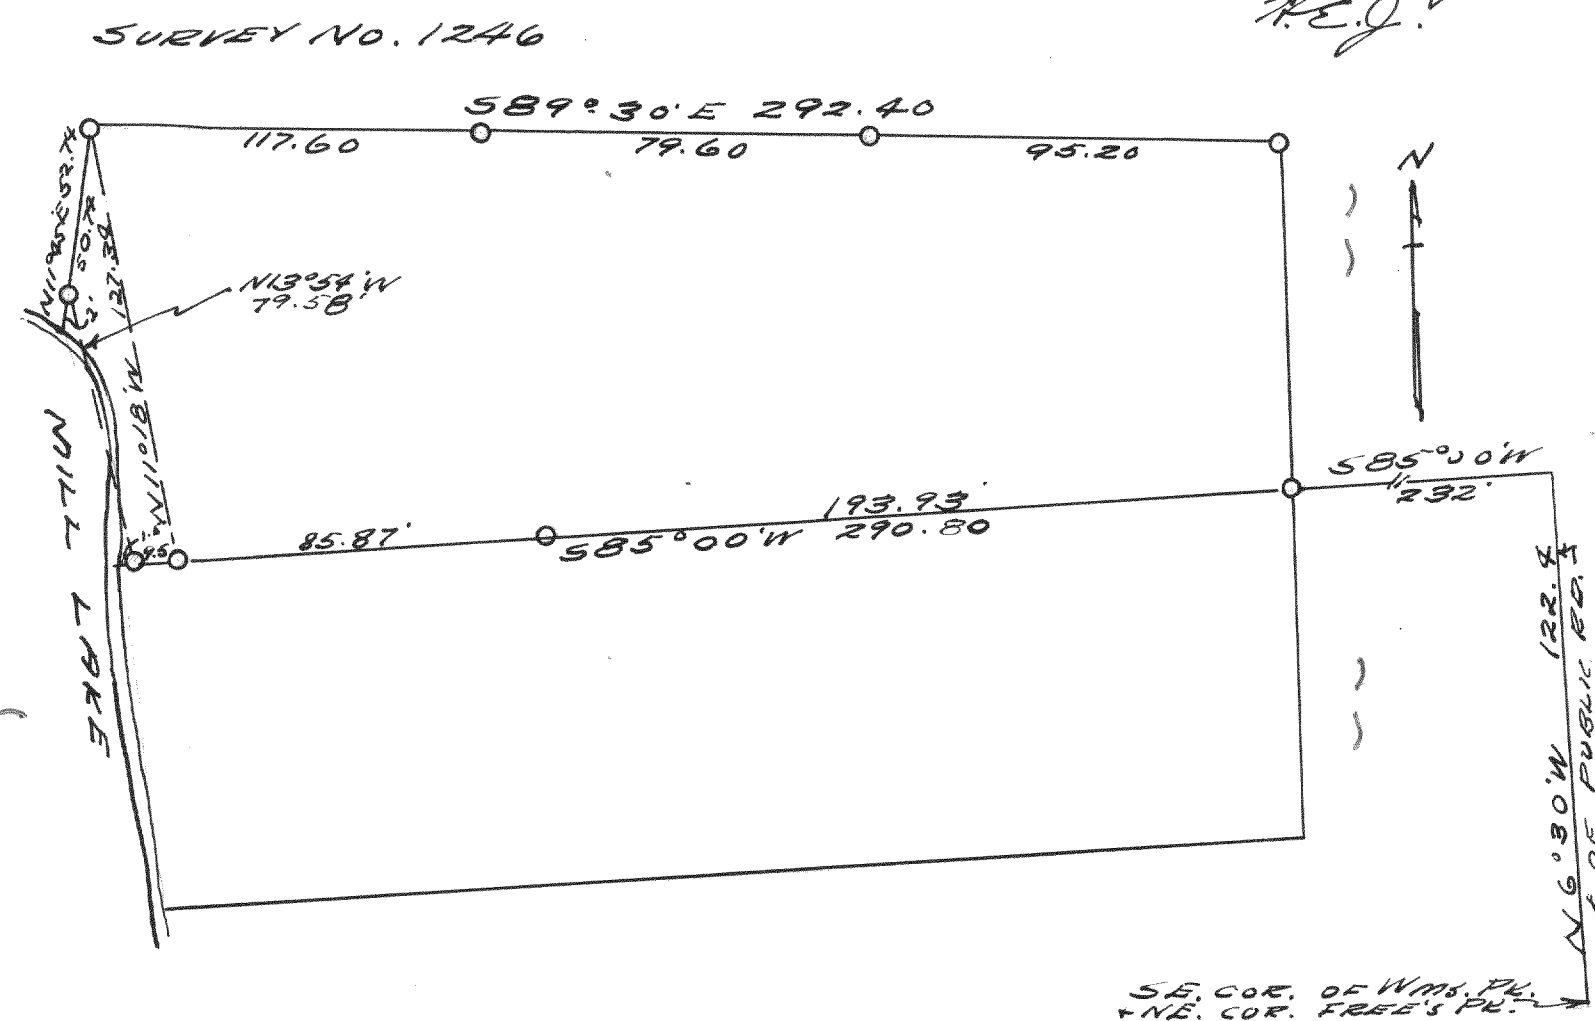

PLAT OF SURVEY OF PART OF WINDS. PARK,
IN THE NE $\frac{1}{4}$ OF SECTION 4 T4N R1BE, WAL.
COUNTY, WISCONSIN.

JUNE 26, 1941

Play S. Jensen
N.E.J.