



#2159

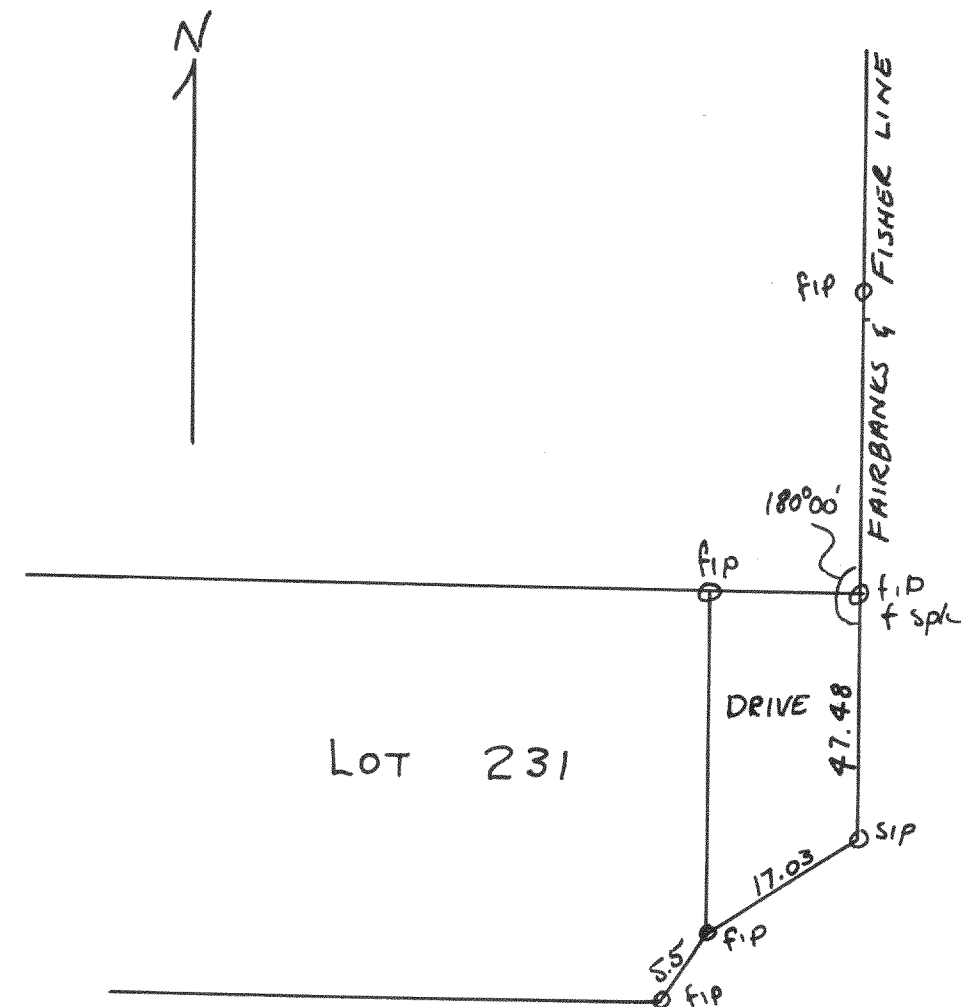


Plat of survey of drive at East end of lot 231 3RD addition to Cedar Pt. Park, Village of W^m Bay, Walworth Co., Wis.
1949
Lloyd L. Jensen
County Surveyor

#2161

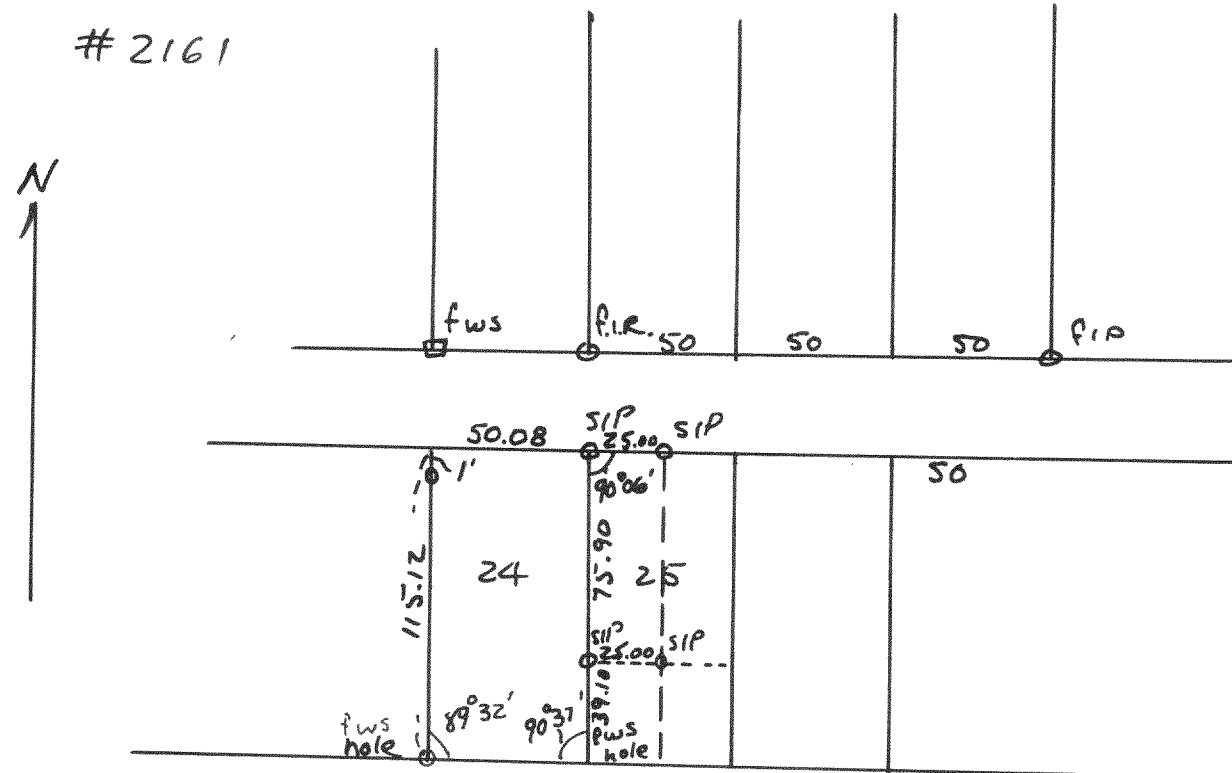


Plat of survey of lot 24 & W^{1/2} of the N^{1/2} of lot 25
Tsch Vista #1, Vil of W^m Bay, Wal. Co. Wis.
Aug 15, 1949
Lloyd L. Jensen
County Surveyor

#2160

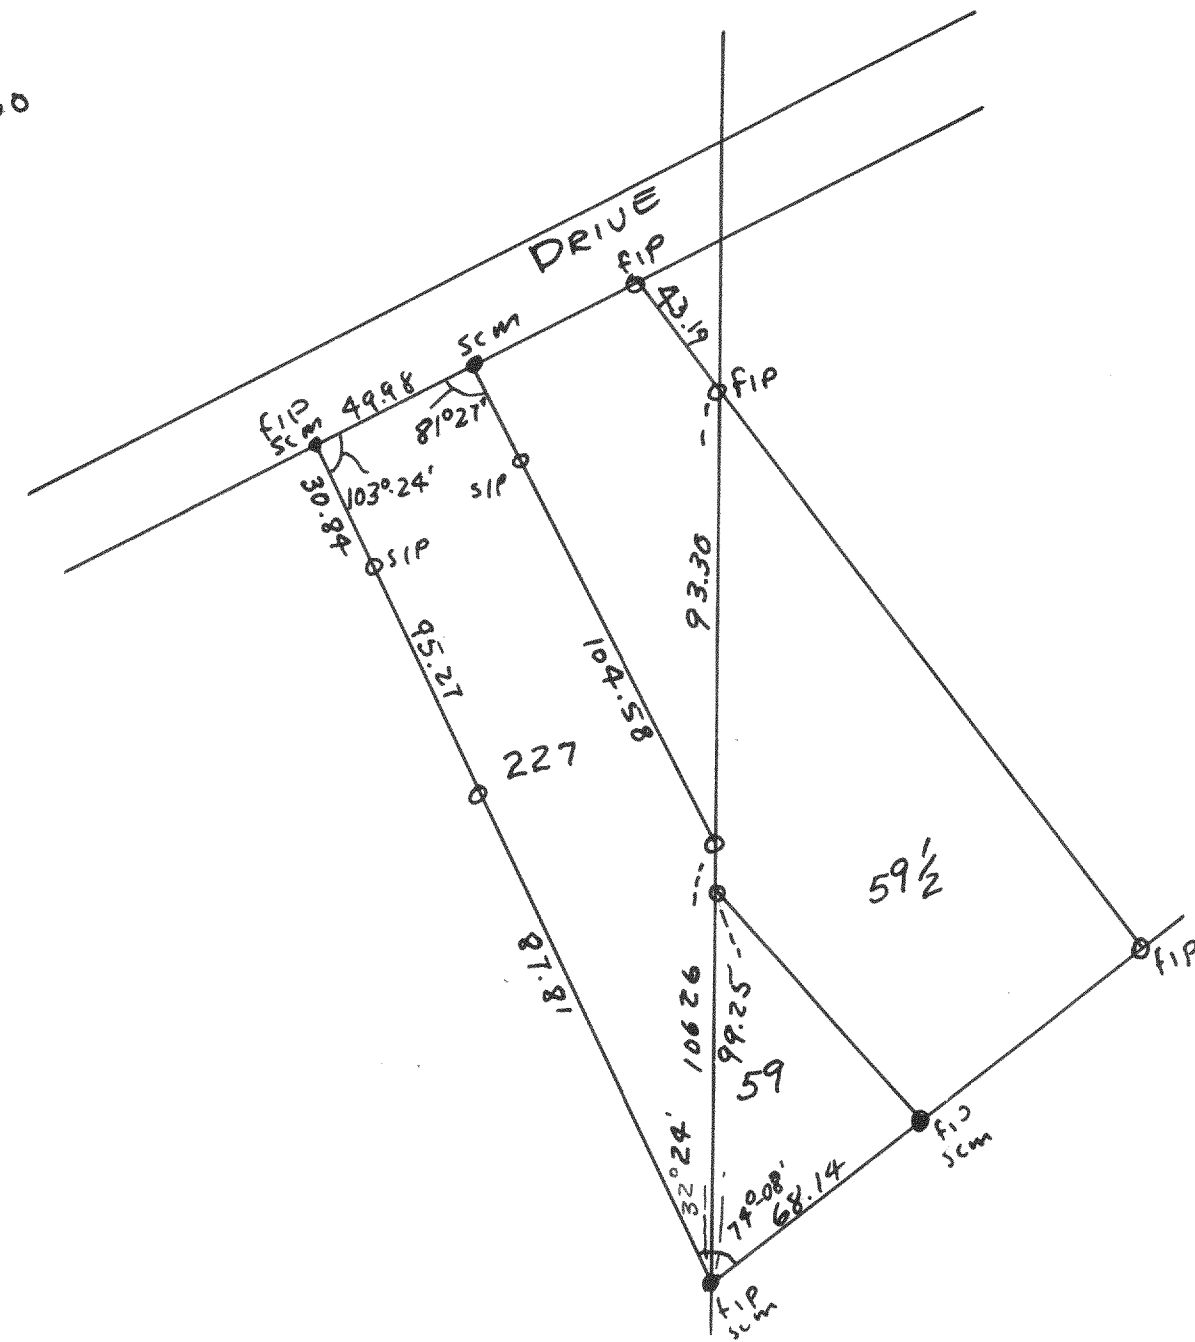

Plat of survey of Lot 227, 3RD Add. to Cedar Pt. Park and Lot 59 Orig.
Cedar Pt. Park, Village of W^m Bay, Wis.
Aug 1949
Lloyd L. Jensen
County Surveyor

#2162

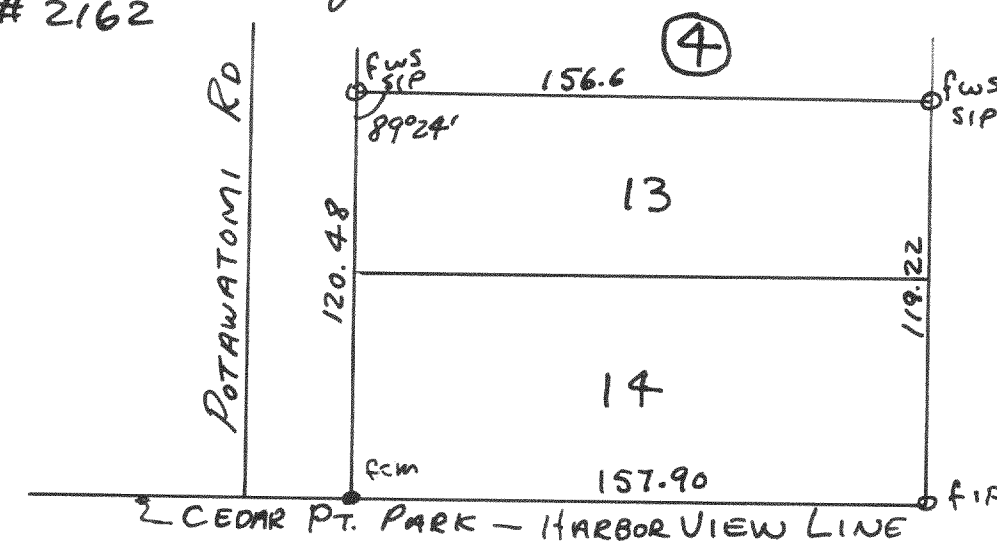

Plat of survey of Lots 13 & 14 Block 4 of Harbor View Subd.
Village of W^m Bay, Wis.
Aug 20, 1949
Lloyd L. Jensen
County Surveyor