


789

Paid to
here 3-21-50
LLW

#2189

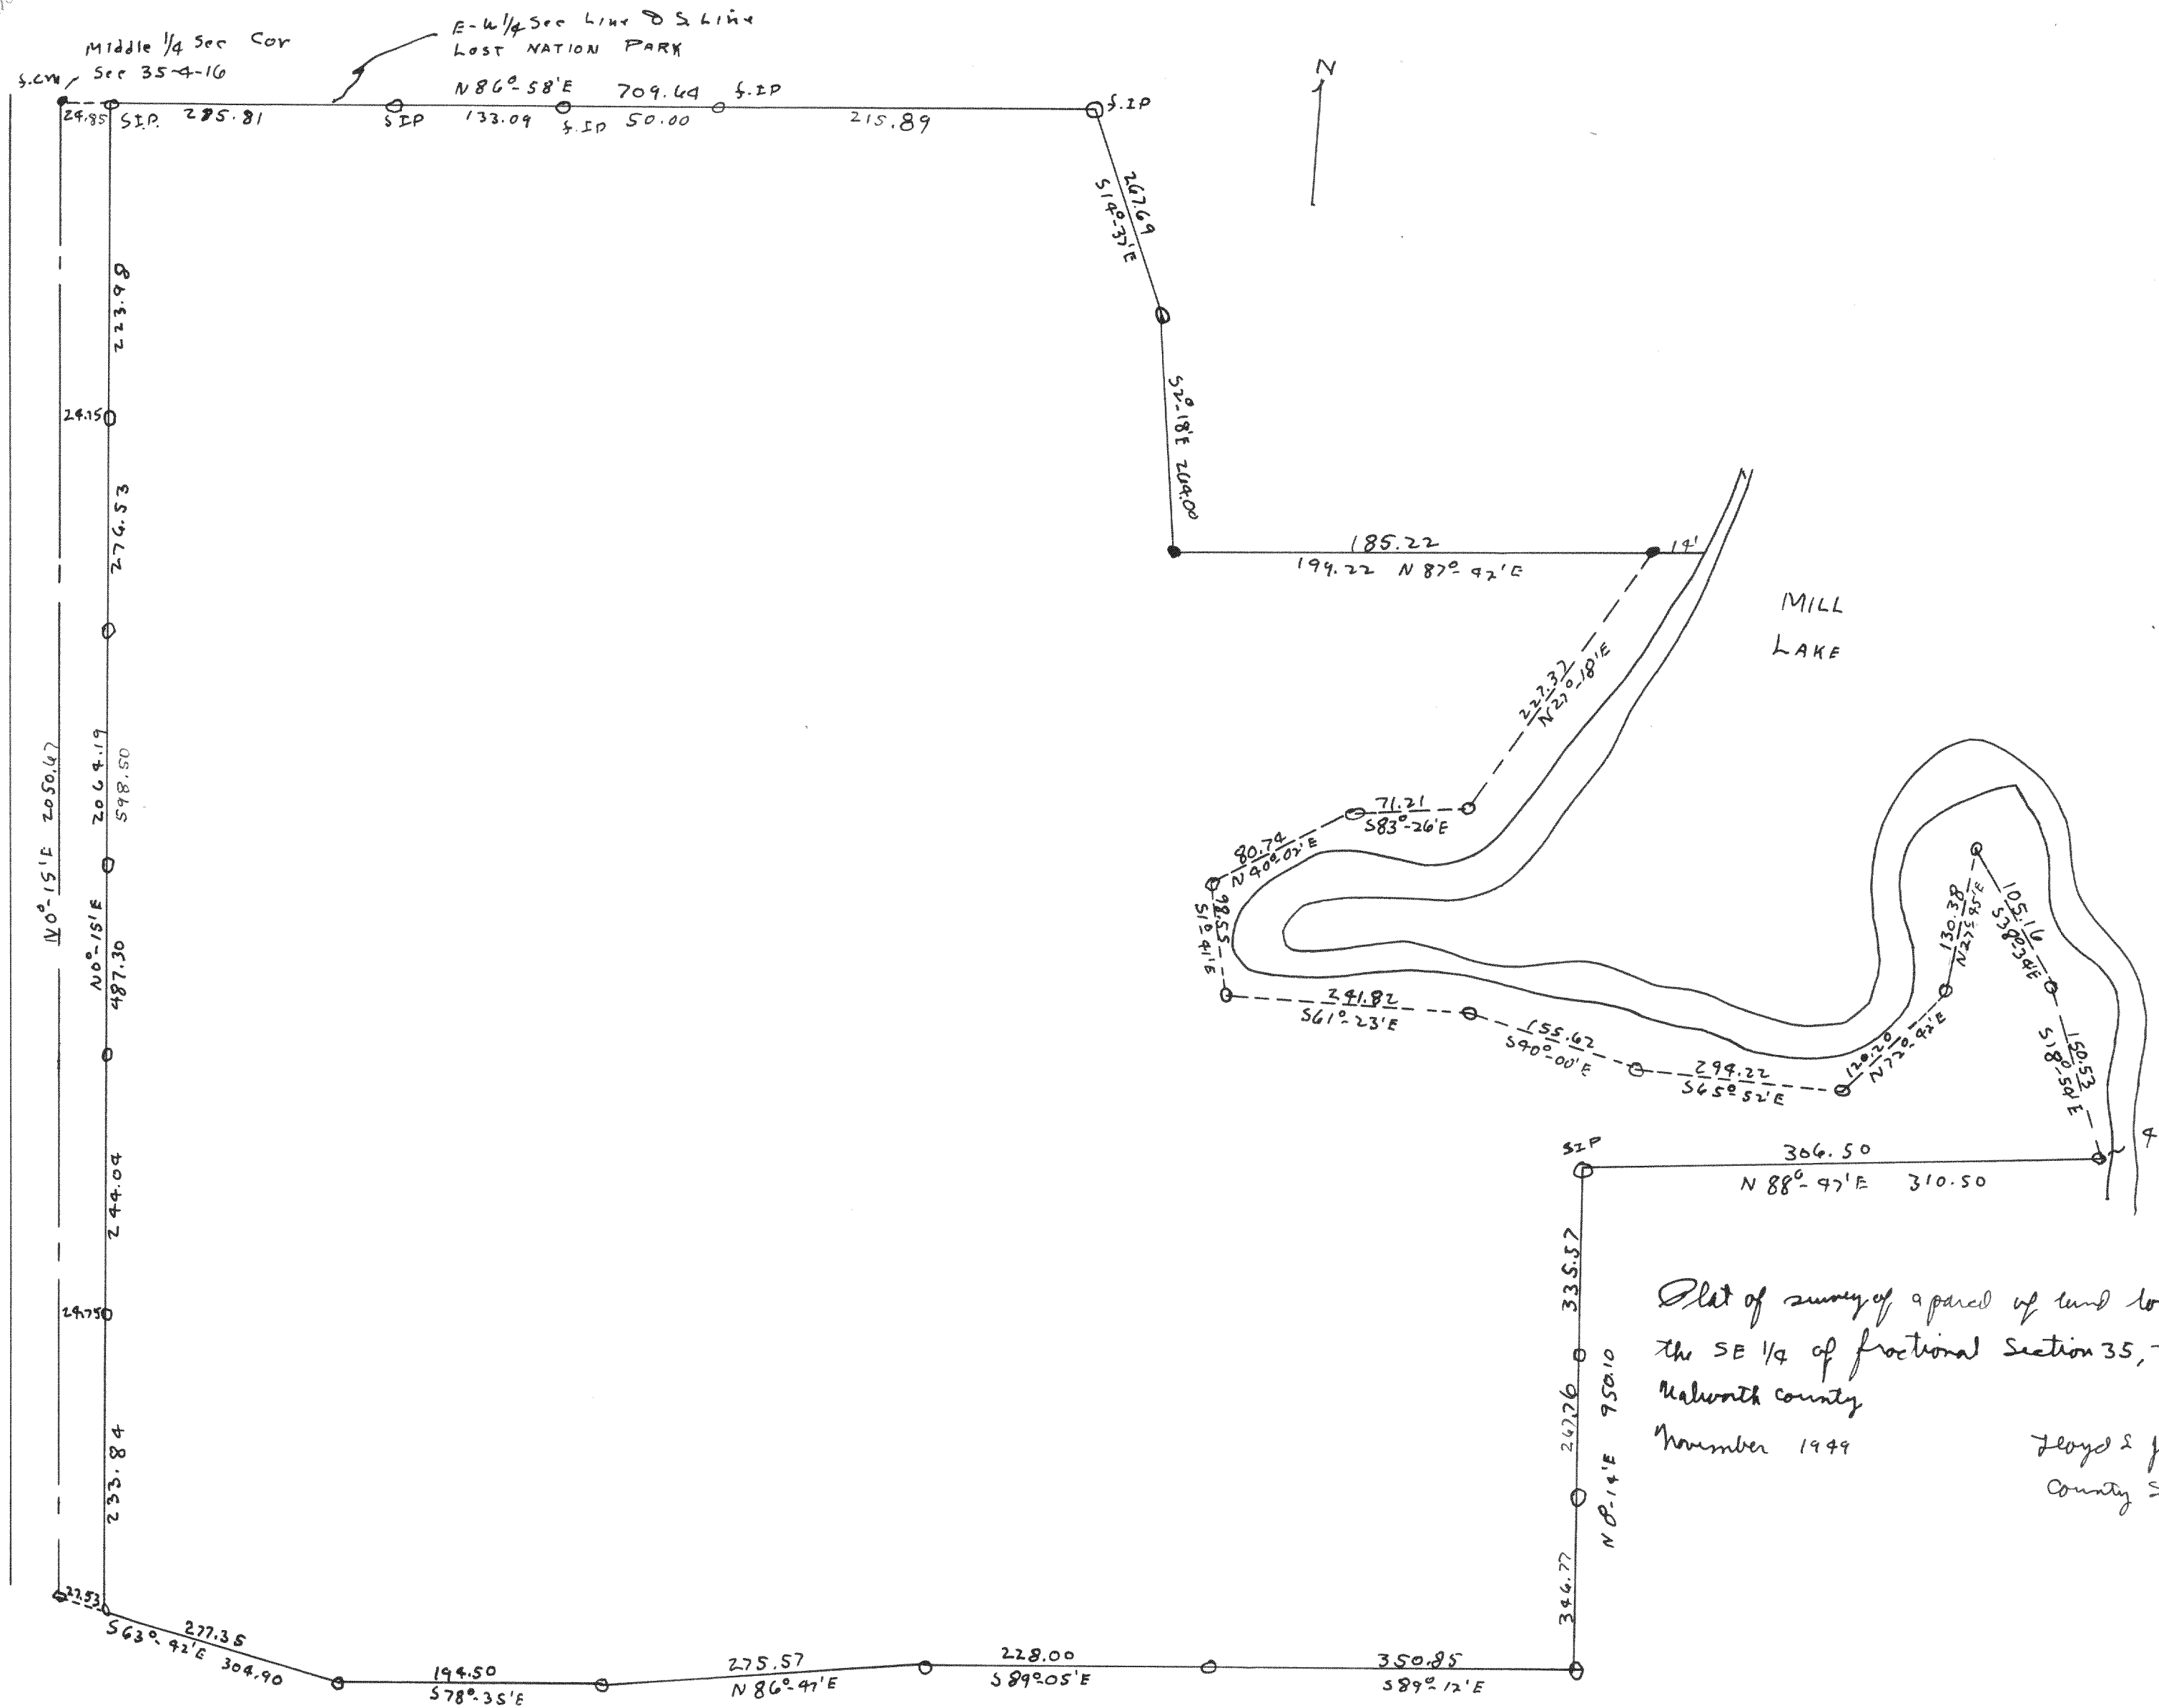

Plot of survey of a parcel of land located in
the SE 1/4 of fractional Section 35, T9N R16E
Mahan County
November 1949
Floyd L. Jensen
County Surveyor