


SURVEY NO. 1273

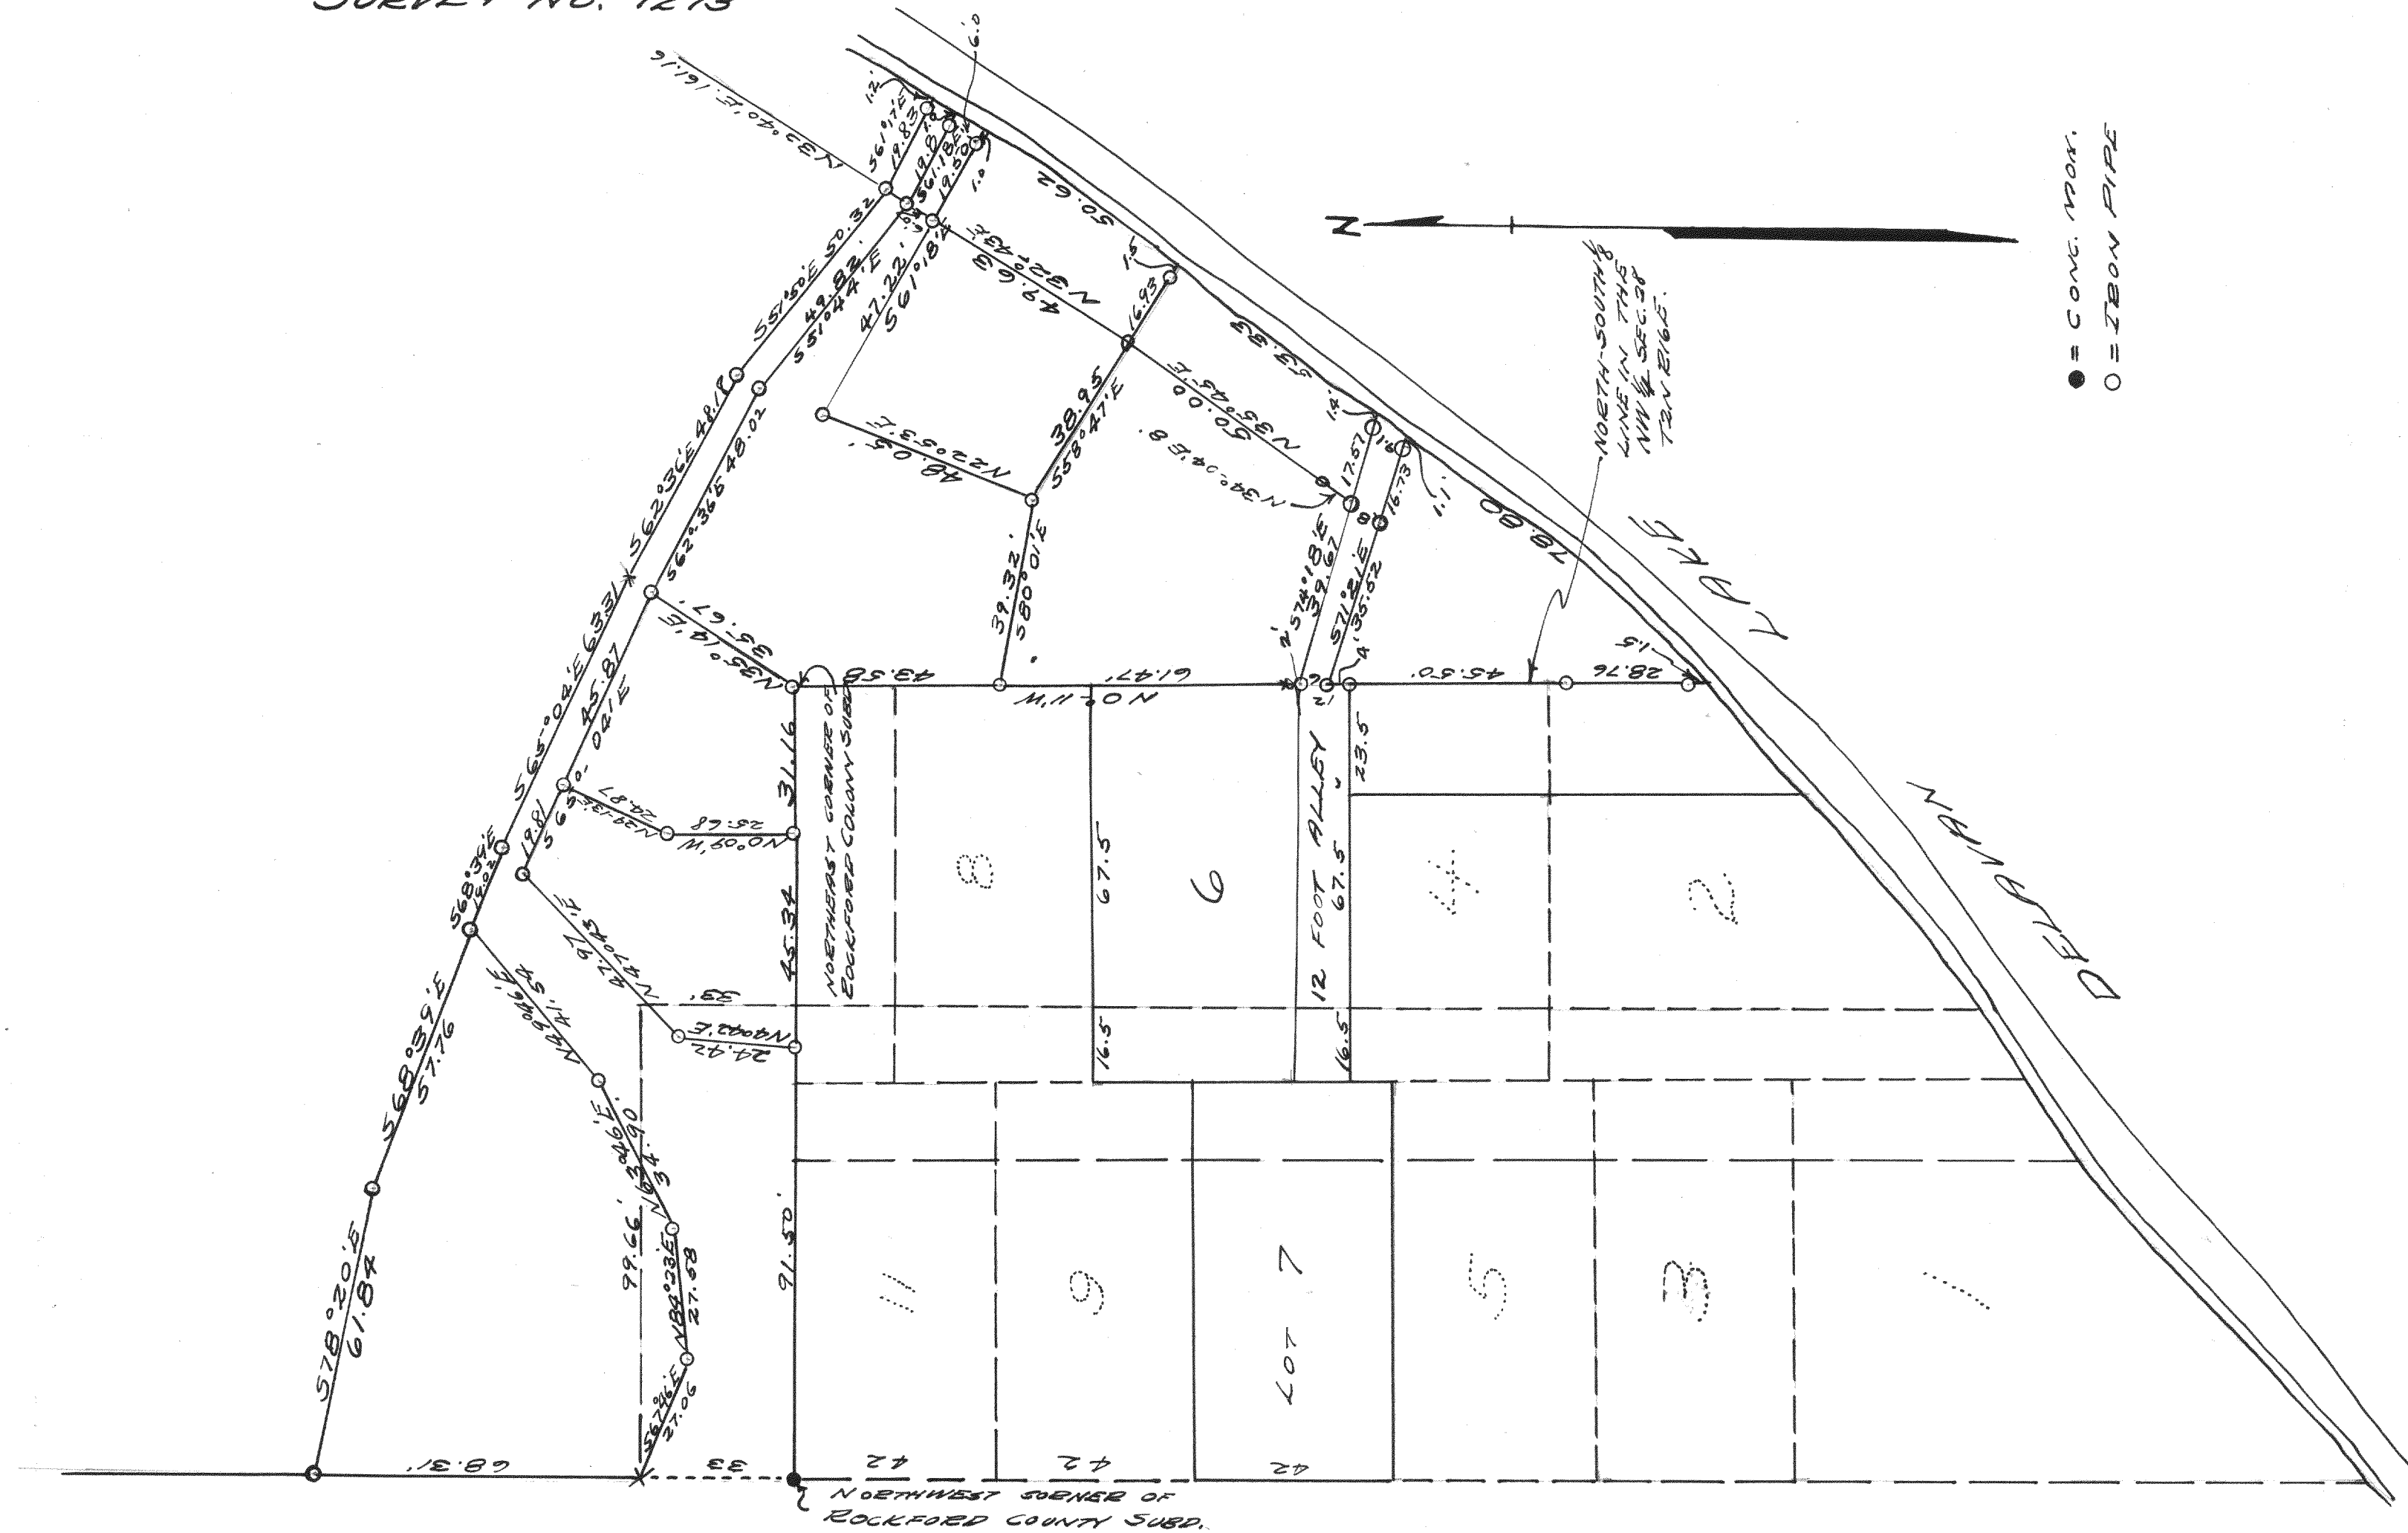

PLAT OF SURVEY OF LAND LOCATED IN THE
NORTHWEST FRACTIONAL 1/4 OF SECTION 28 T2N
R16E, WALWORTH COUNTY, WISCONSIN.
OCT., 1941

Lloyd L. Jensen
S. E. J.