



2311

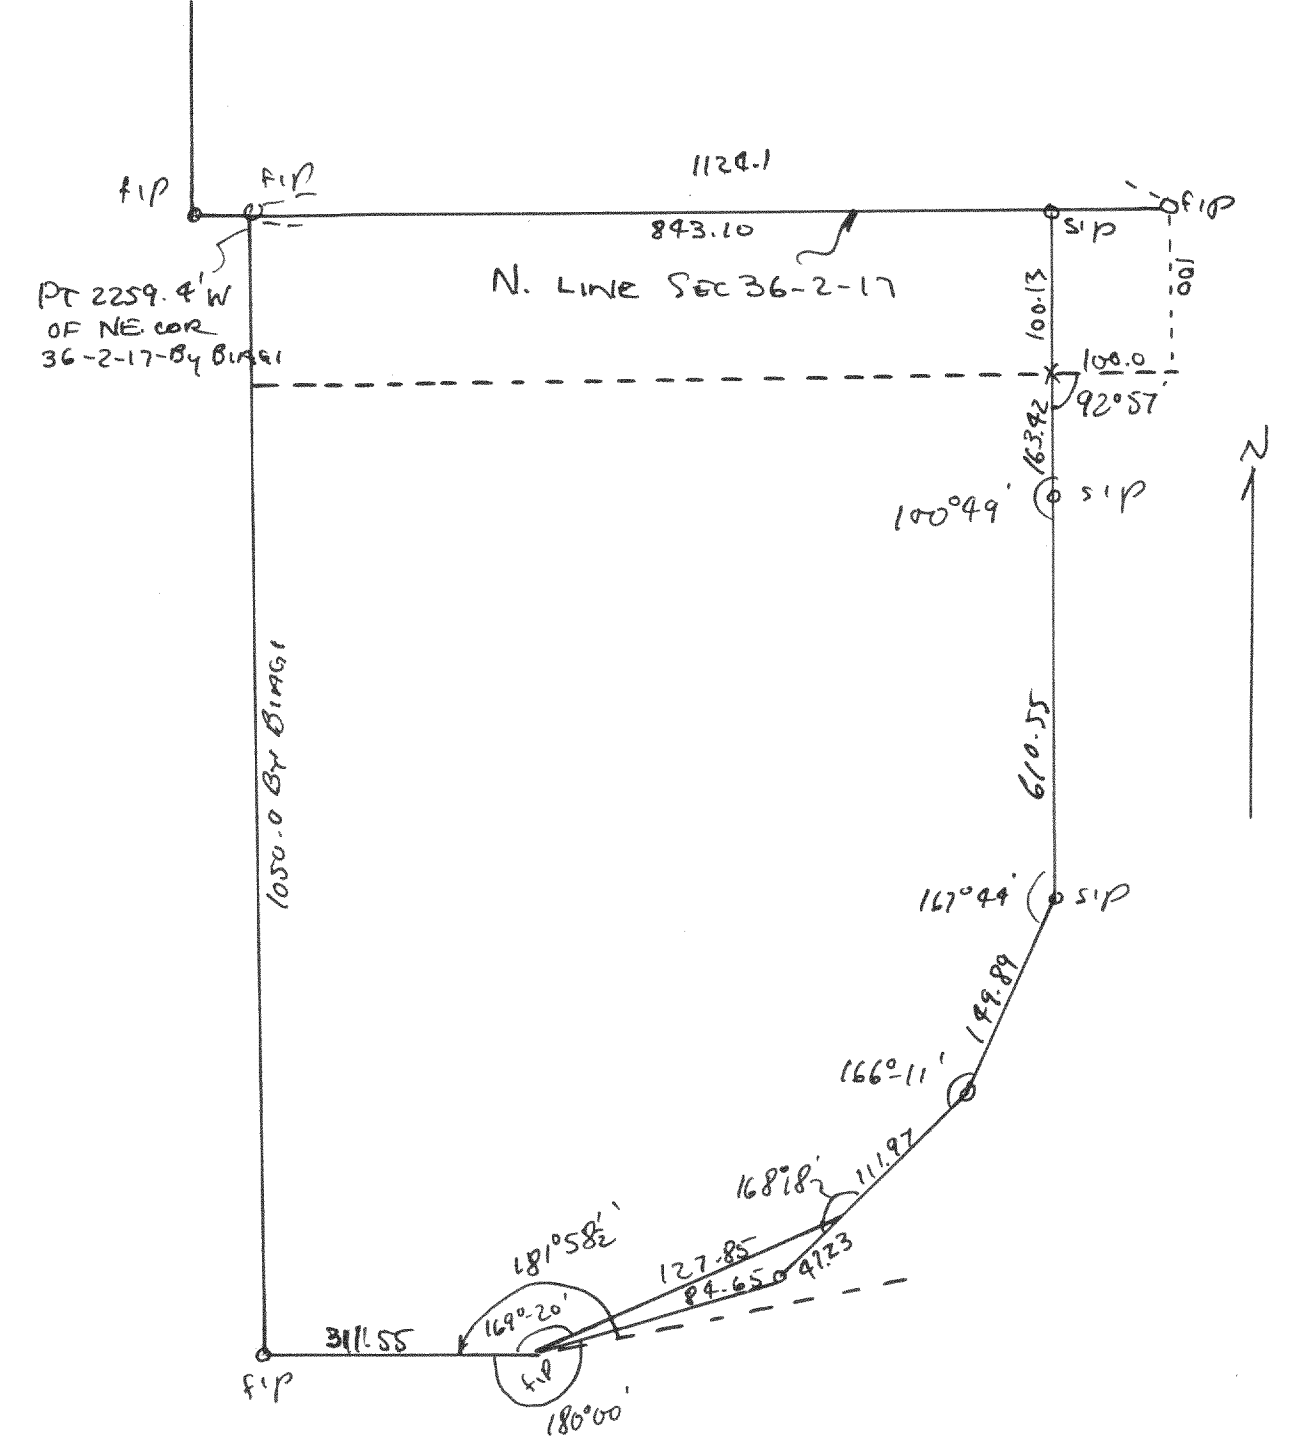

Plat of survey of the Lake Geneva School including athletic Field located in Sec 36, T4N R17E of Walworth Co., Wis.
November 29, 1950
Lloyd L. Jensen
County Surveyor

#2312

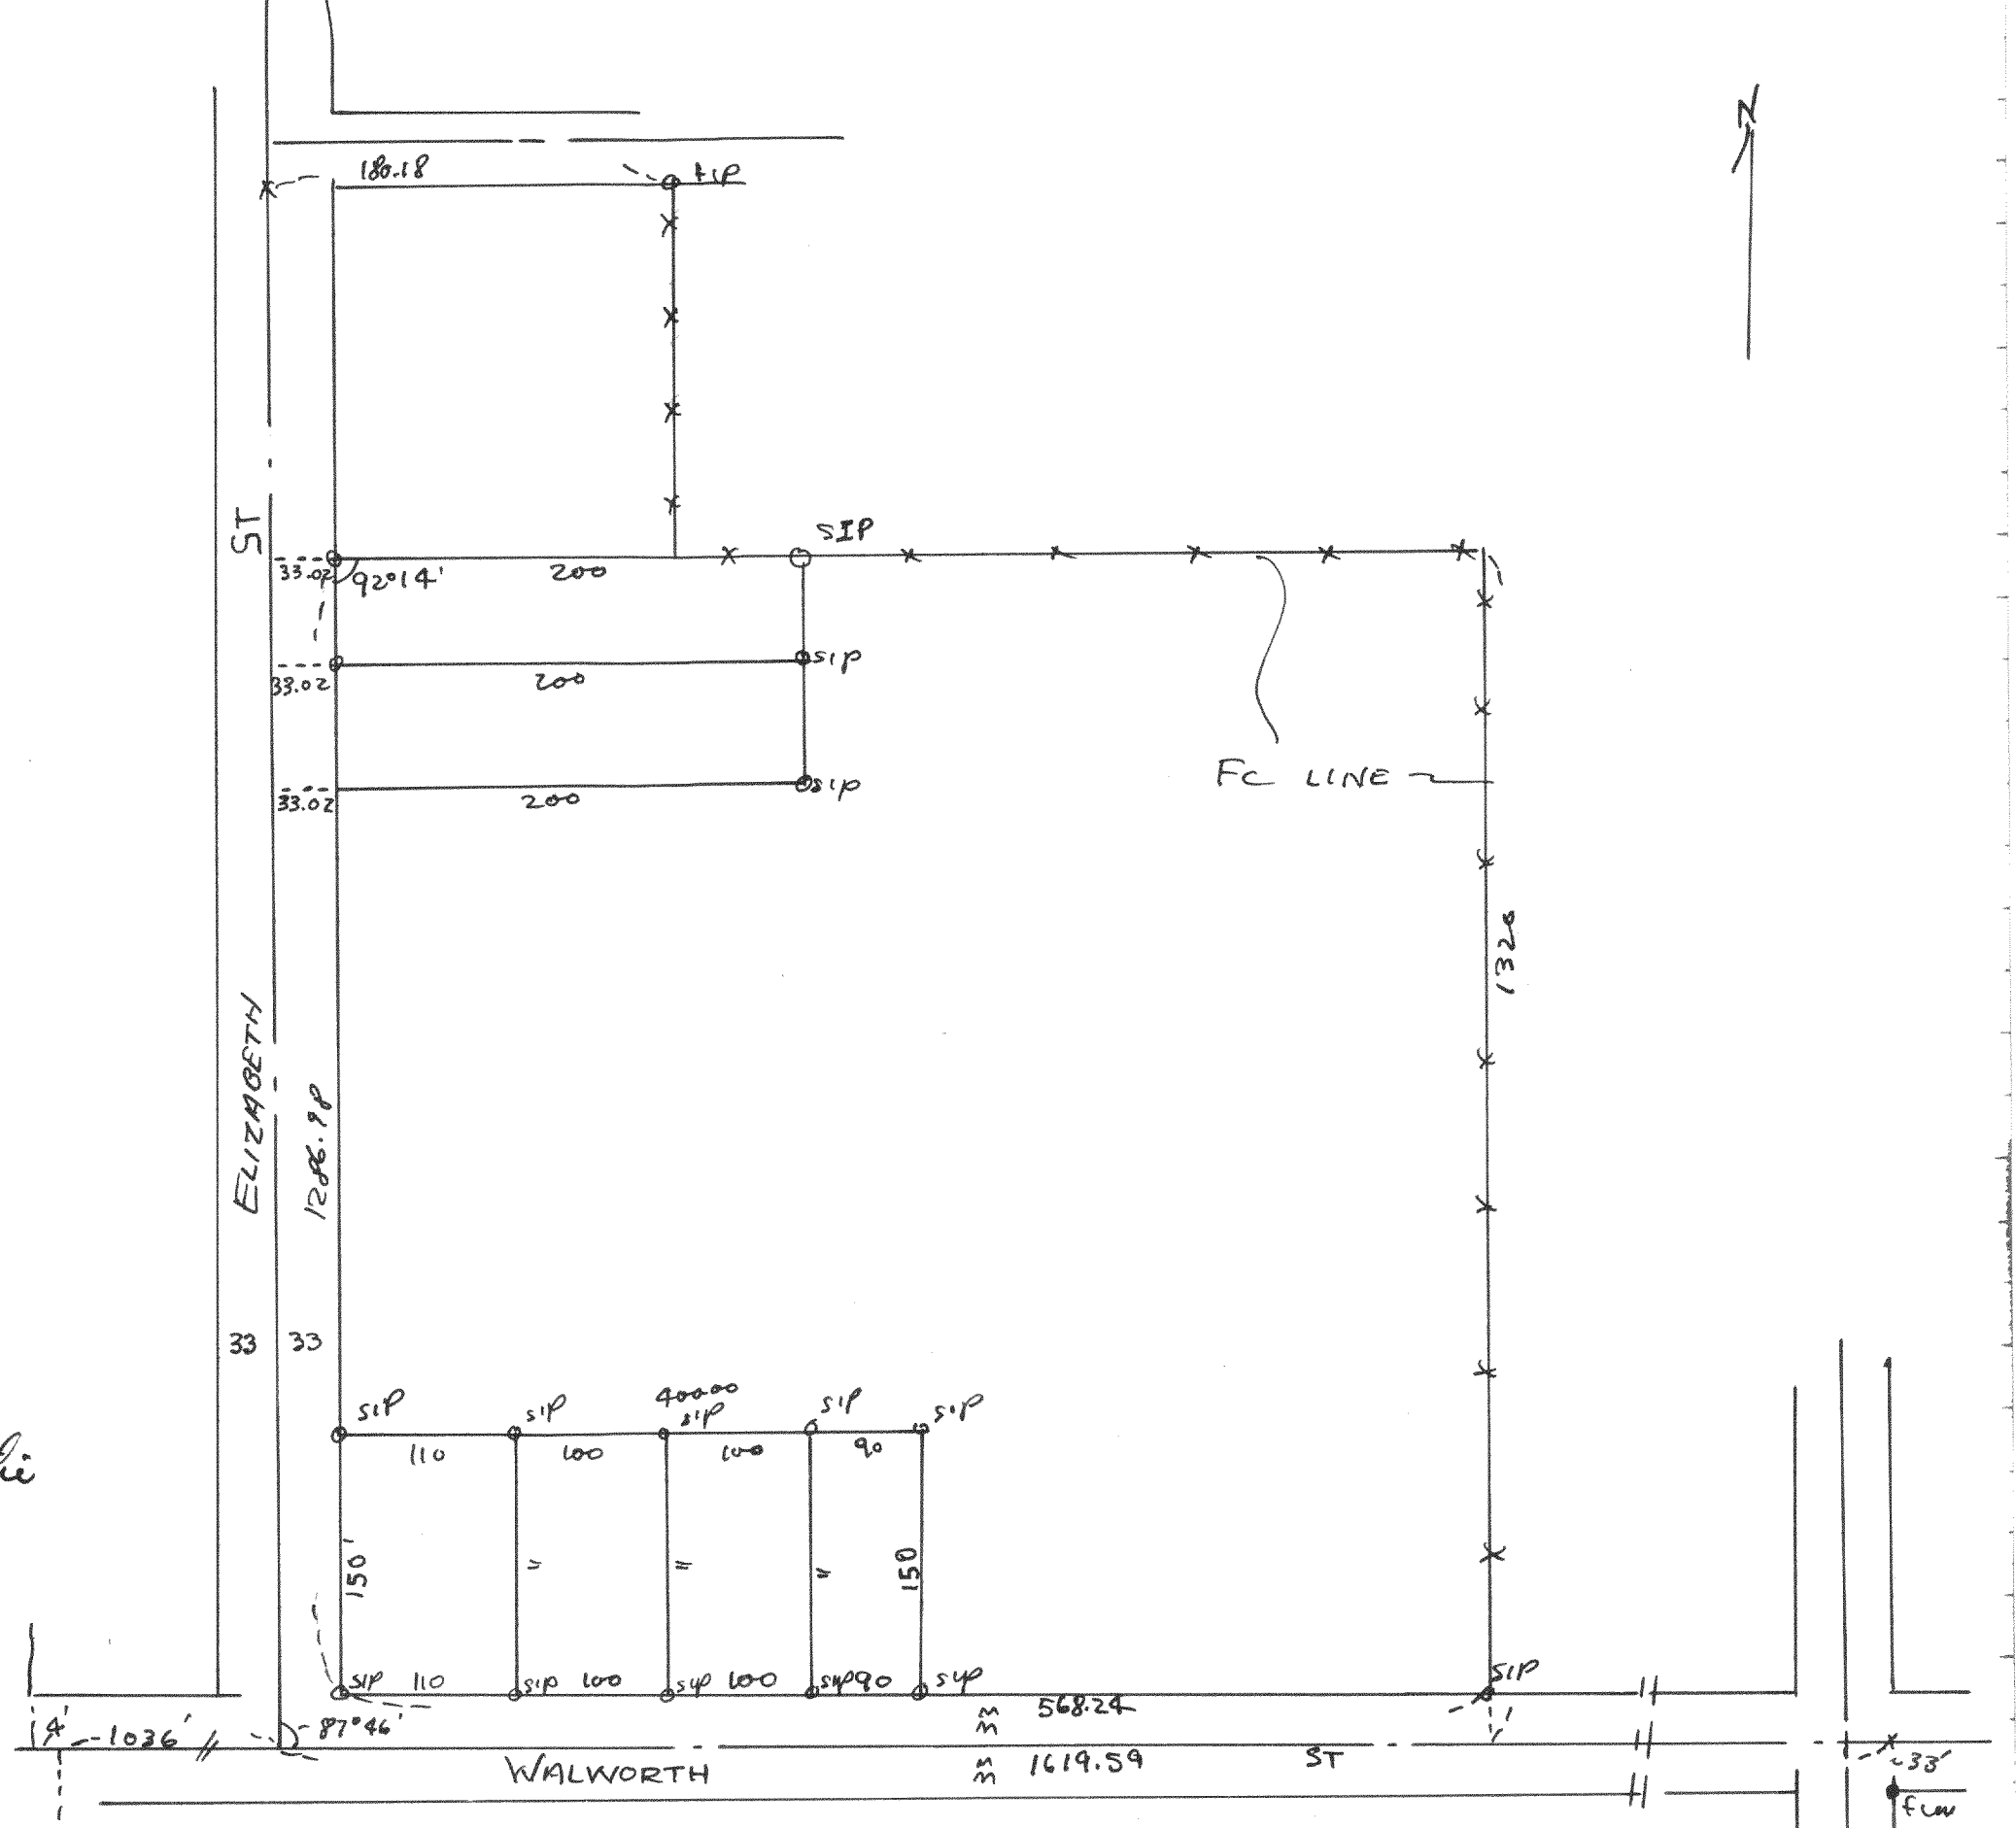

Plat of survey of parcels of land on the Lesane Property located in the SW 1/4 of Sec 4 T4N R17E of Walworth Co., Wis.
1950
Lloyd L. Jensen
County Surveyor