



#2439

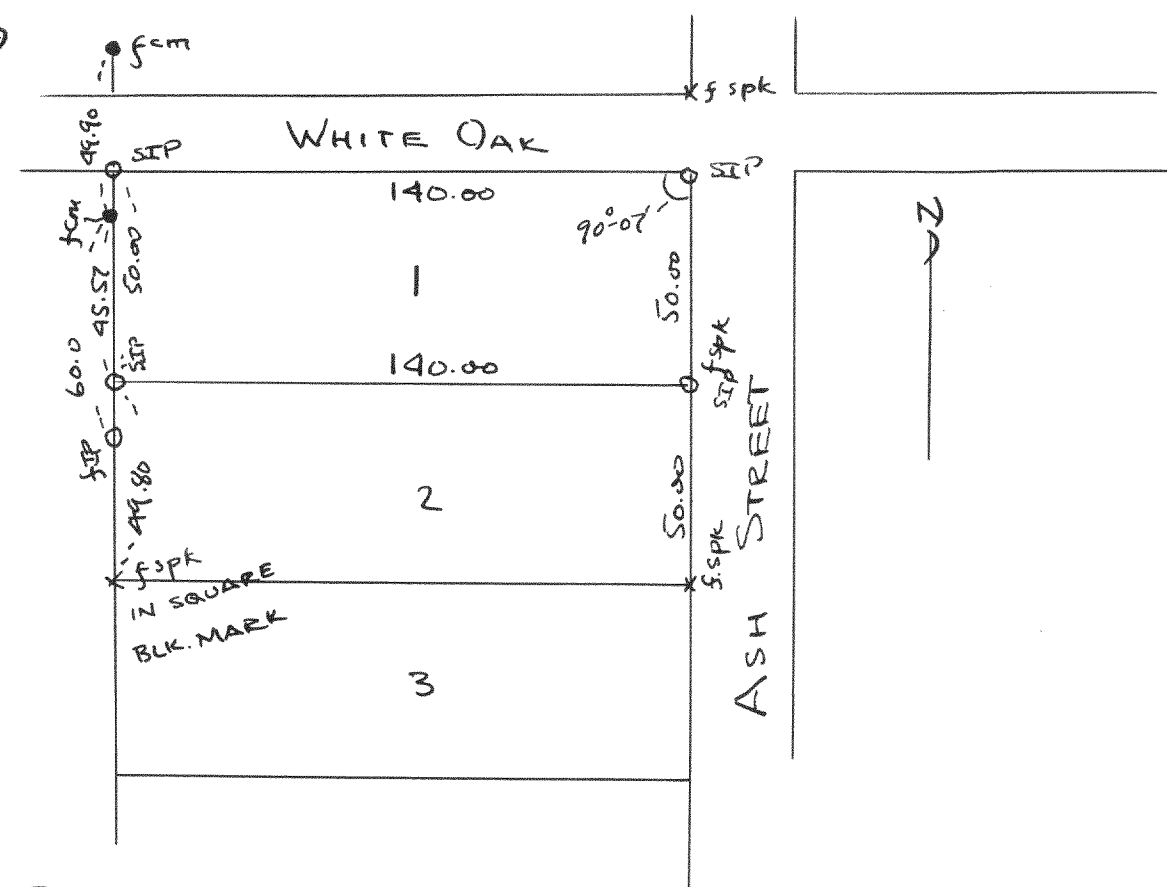


Plot of survey of lot 1, Block 9 Miramar Subd.
located in Section 10, T4N R18E of Walworth County,
Wisconsin
Hyl L. Jensen xB
County Surveyor

2440

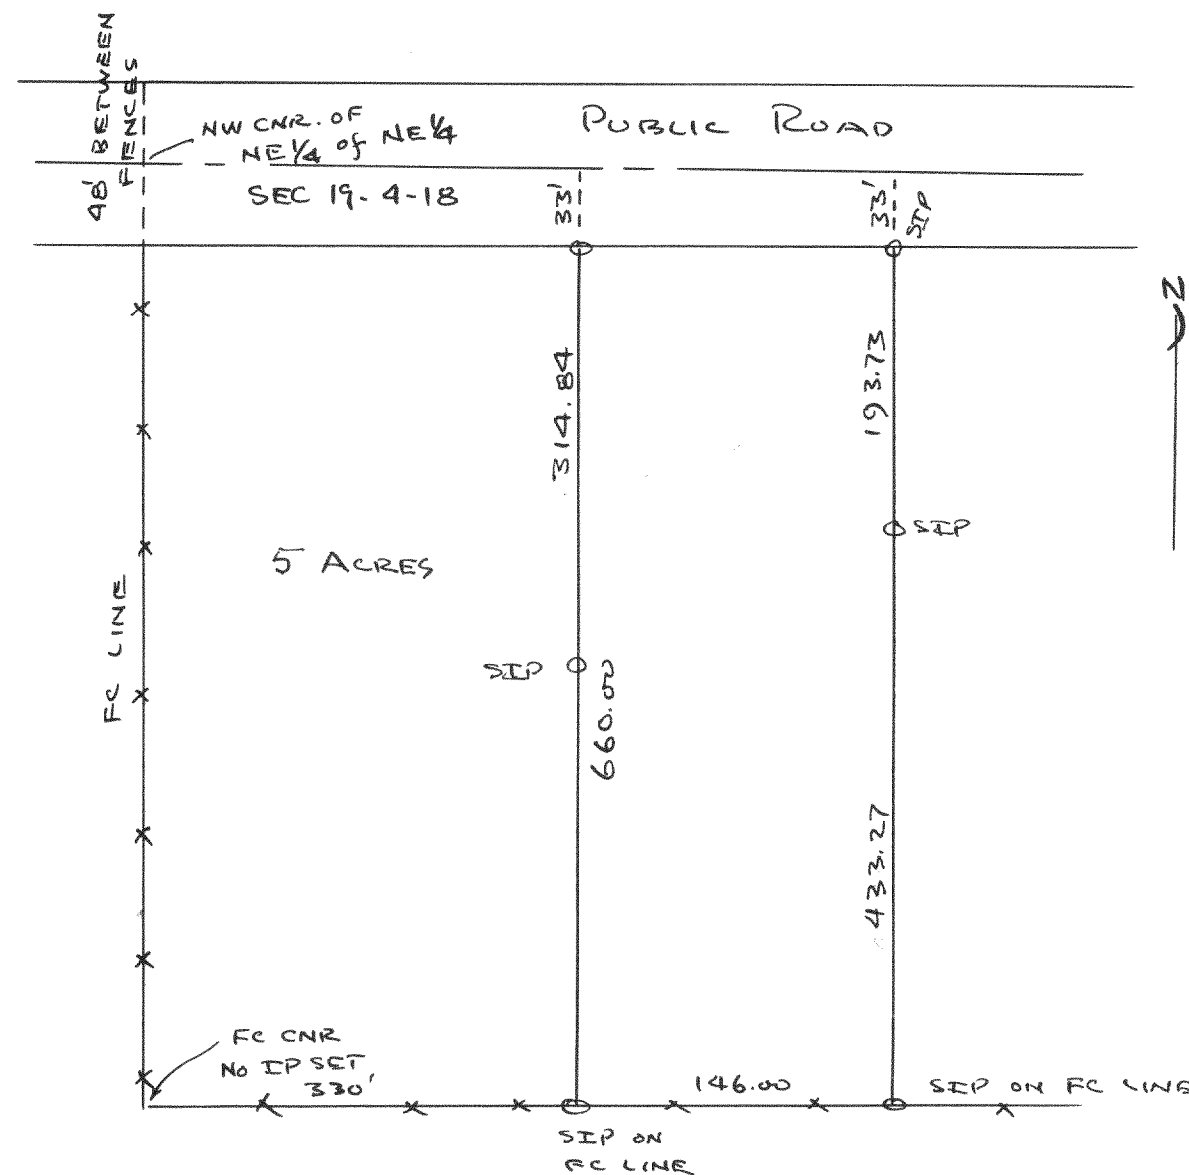

Plot of survey of land located in the NE 1/4 of Sec 19,
T4N R1E, Walworth County, Wisconsin
1951
Hoyd L. Jensen rec
County Surveyor

2441

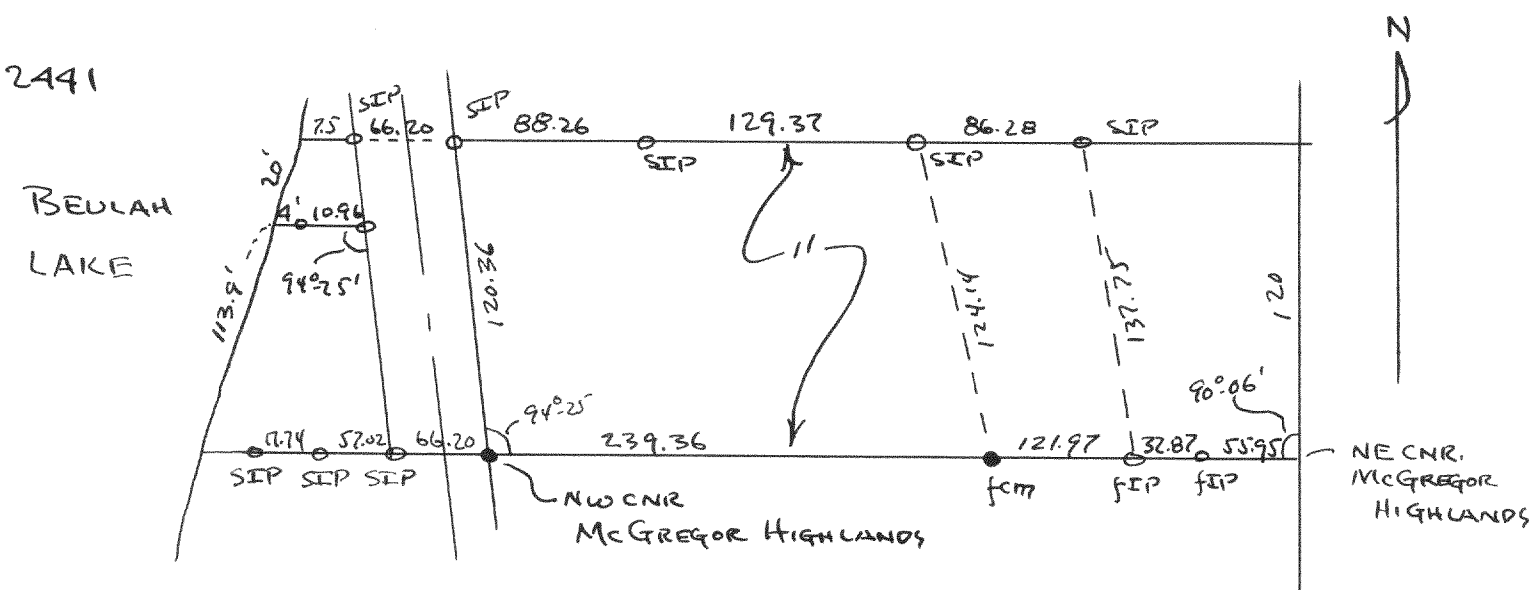

Plot of survey of the Johnson Property located North of Mc Gregor
Highlands Subdivision in the NE 1/4 of Section 9, T4N R18E,
Washoeth County, Wisconsin
July 22, 1951 Lloyd S. Jensen jeb