


2563

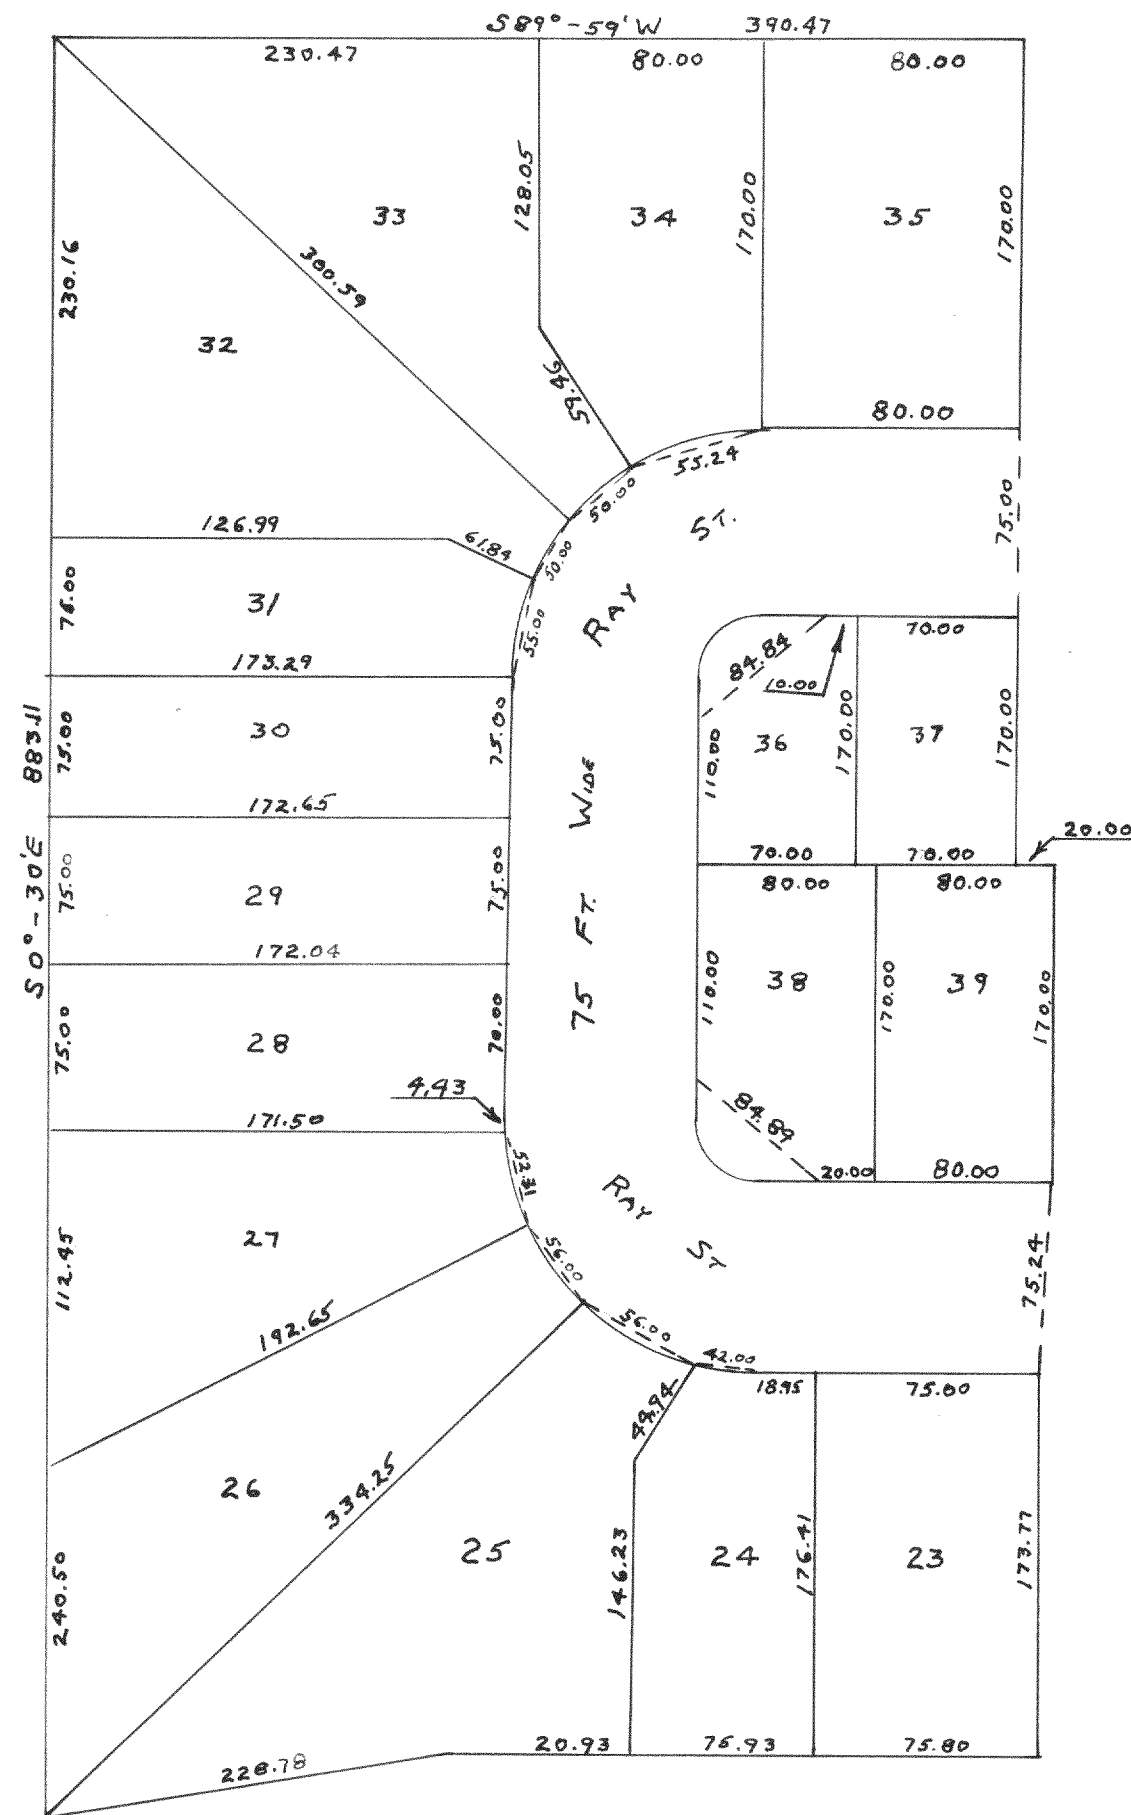


PLAT OF SURVEY OF LAUREL HEIGHTS
ADDITION LOCATED IN THE CITY OF
DELAVER, WALWORTH COUNTY, WISCONSIN.

1952

Lloyd L. Jensen SA
COUNTY SURVEYOR

2564

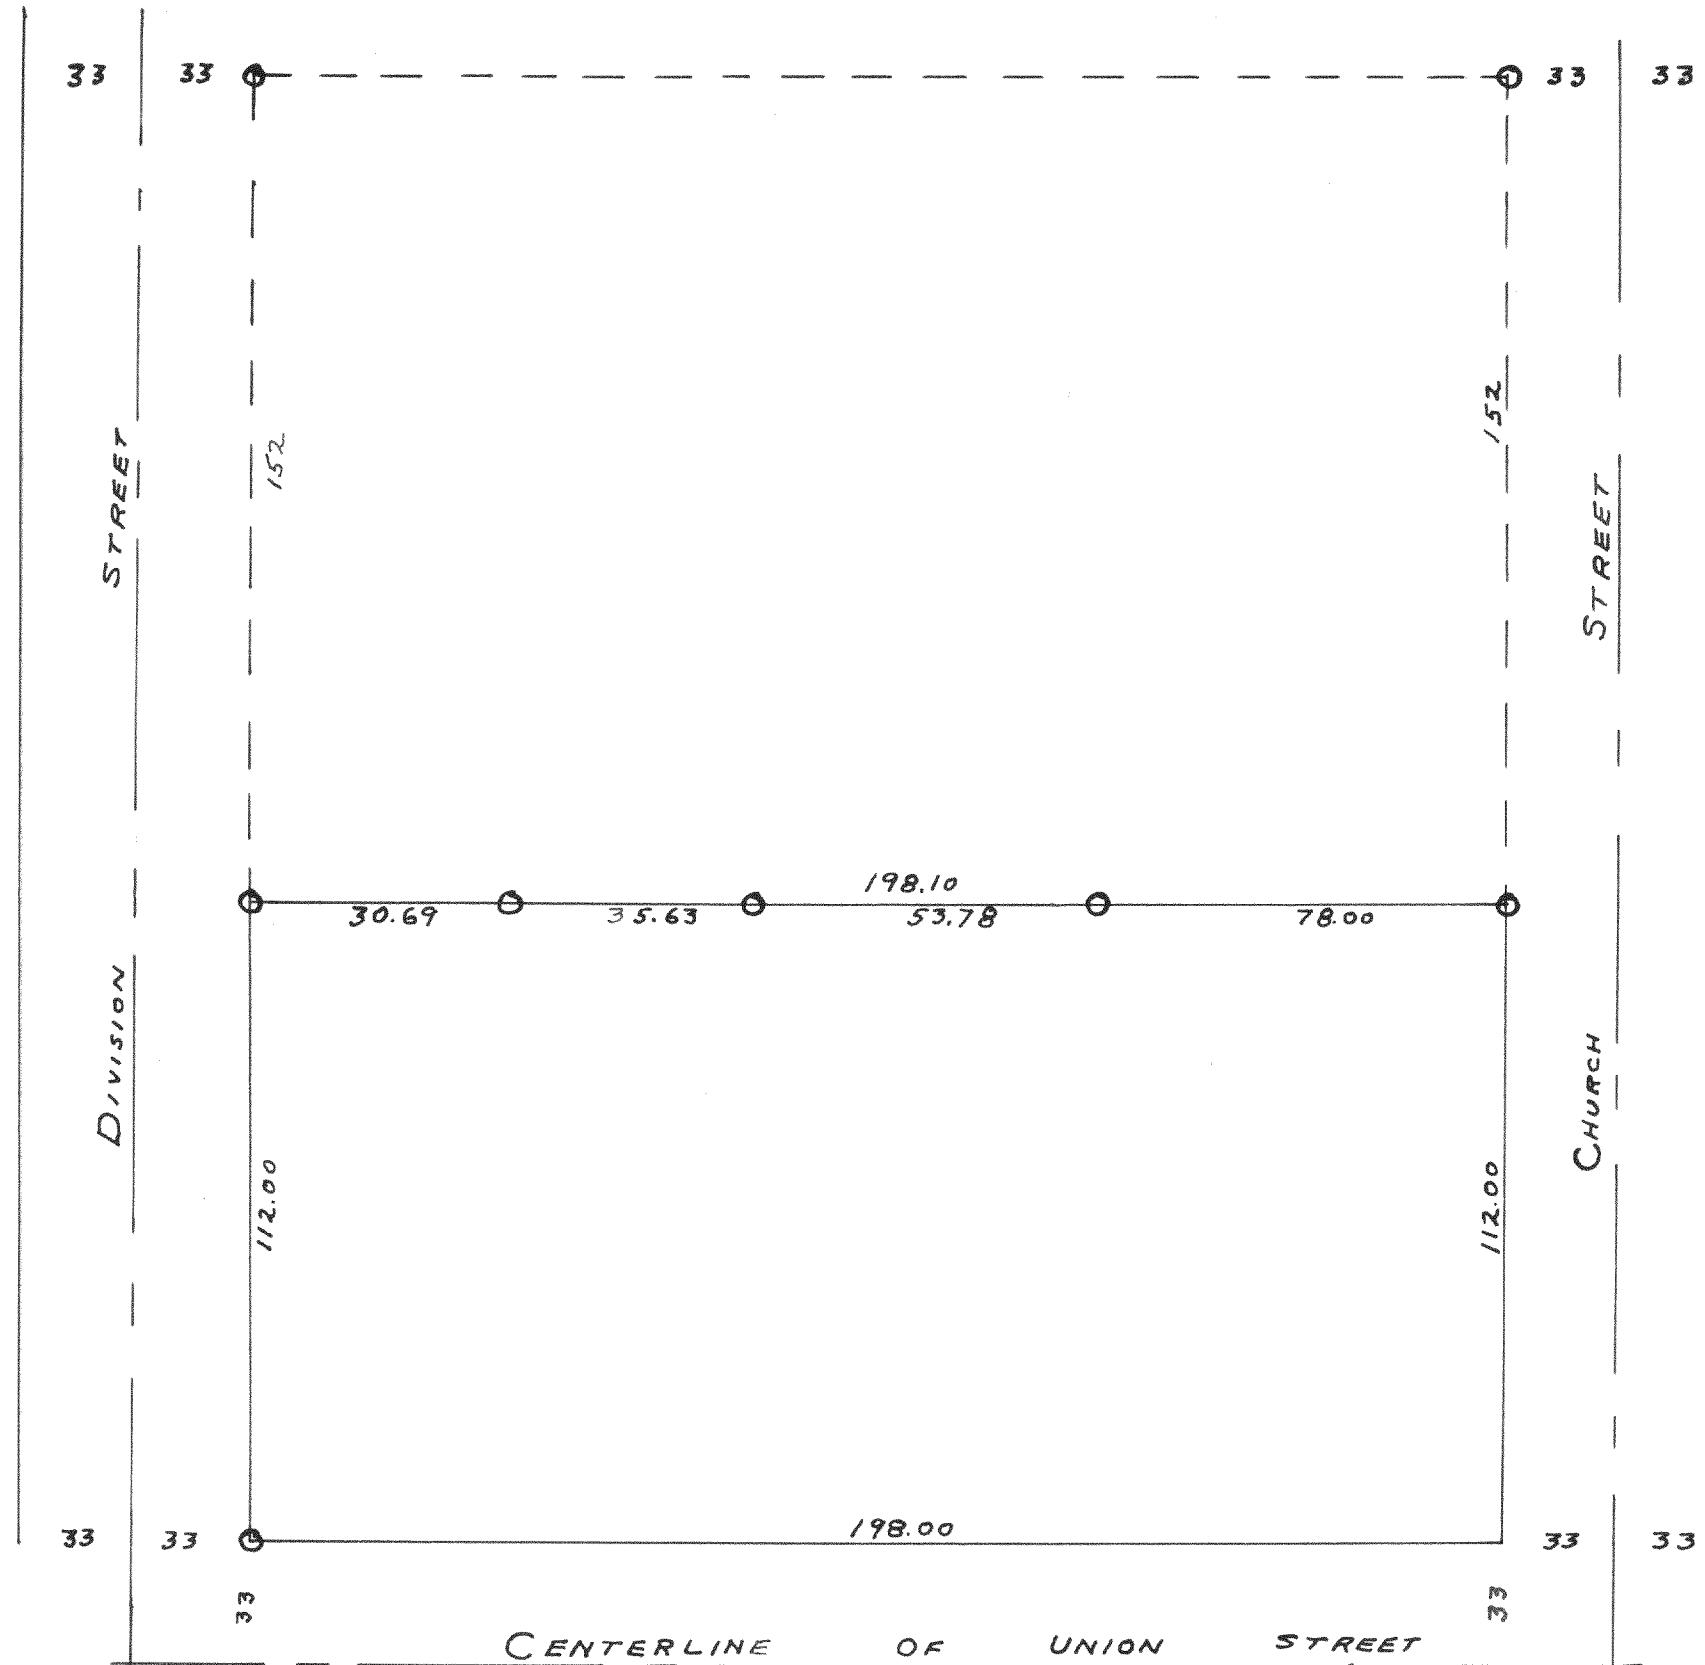

PLAT OF SURVEY OF PART OF BLOCK 4
ORIGINAL PLAT OF EAST TROY LOCATED IN THE
VILLAGE OF EAST TROY WALWORTH COUNTY WISCONSIN
JUNE 19, 1952

Lloyd L. Jensen SA
COUNTY SURVEYOR