



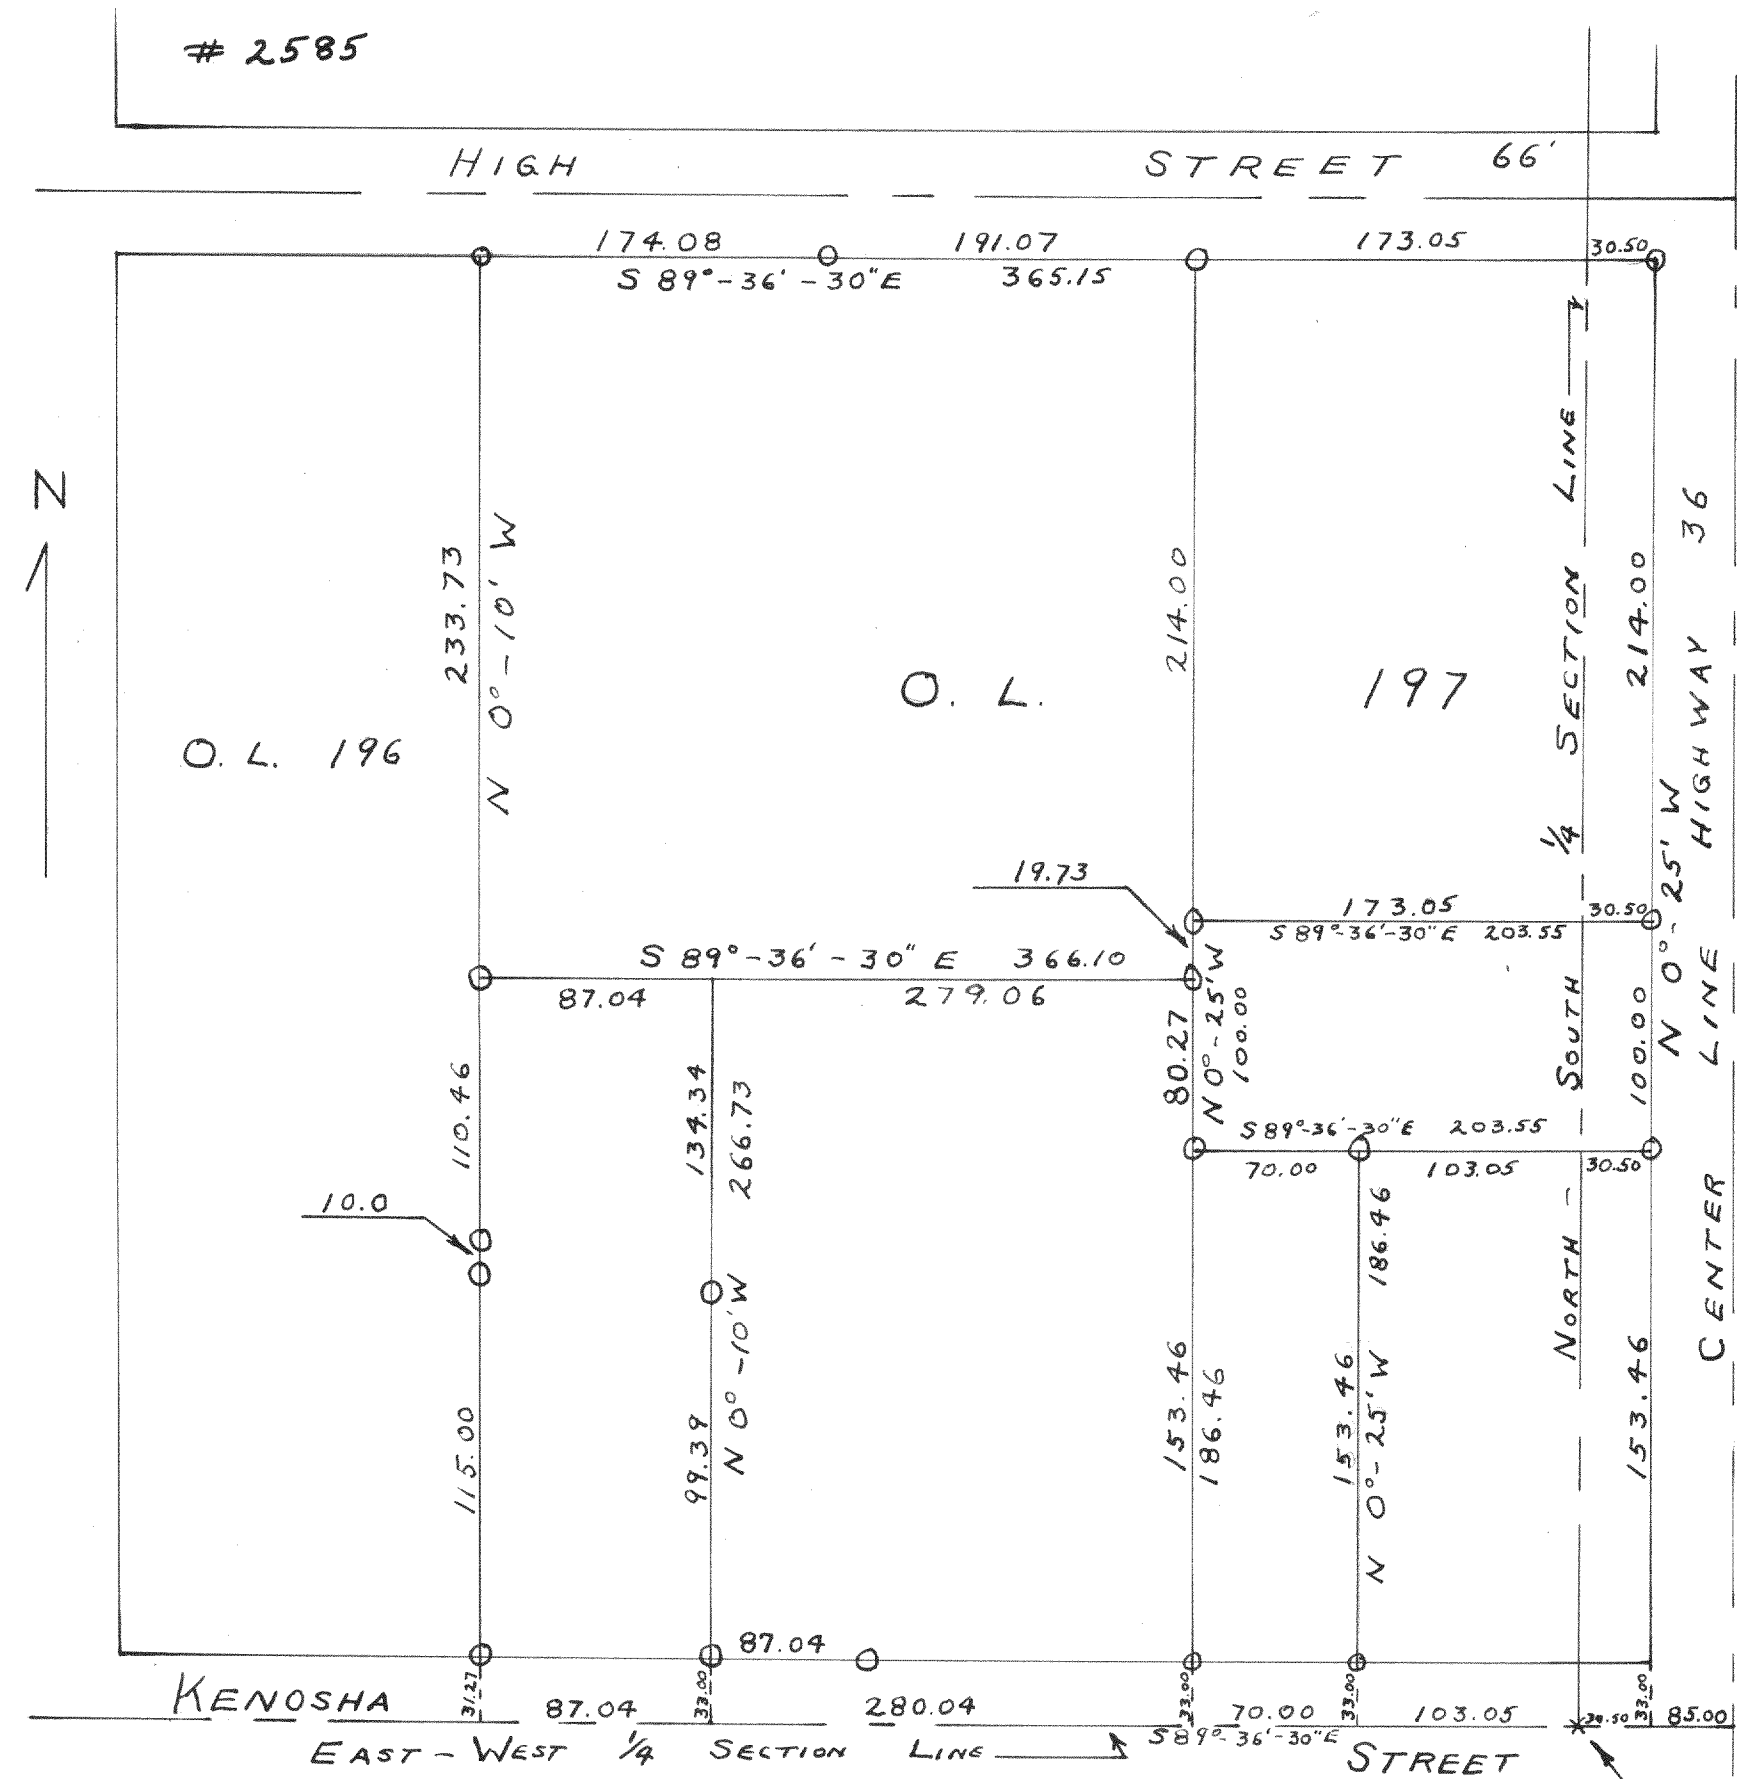

PLAT OF SURVEY OF LAND LOCATED IN
OUTLOT 197 VILLAGE OF WALWORTH AND LAND
IN NORTH-EAST 1/4 OF SECTION 22, T1N, R16E
WALWORTH COUNTY, WISCONSIN
FEBRUARY 1952

Lloyd L. Jensen SA
COUNTY SURVEYOR

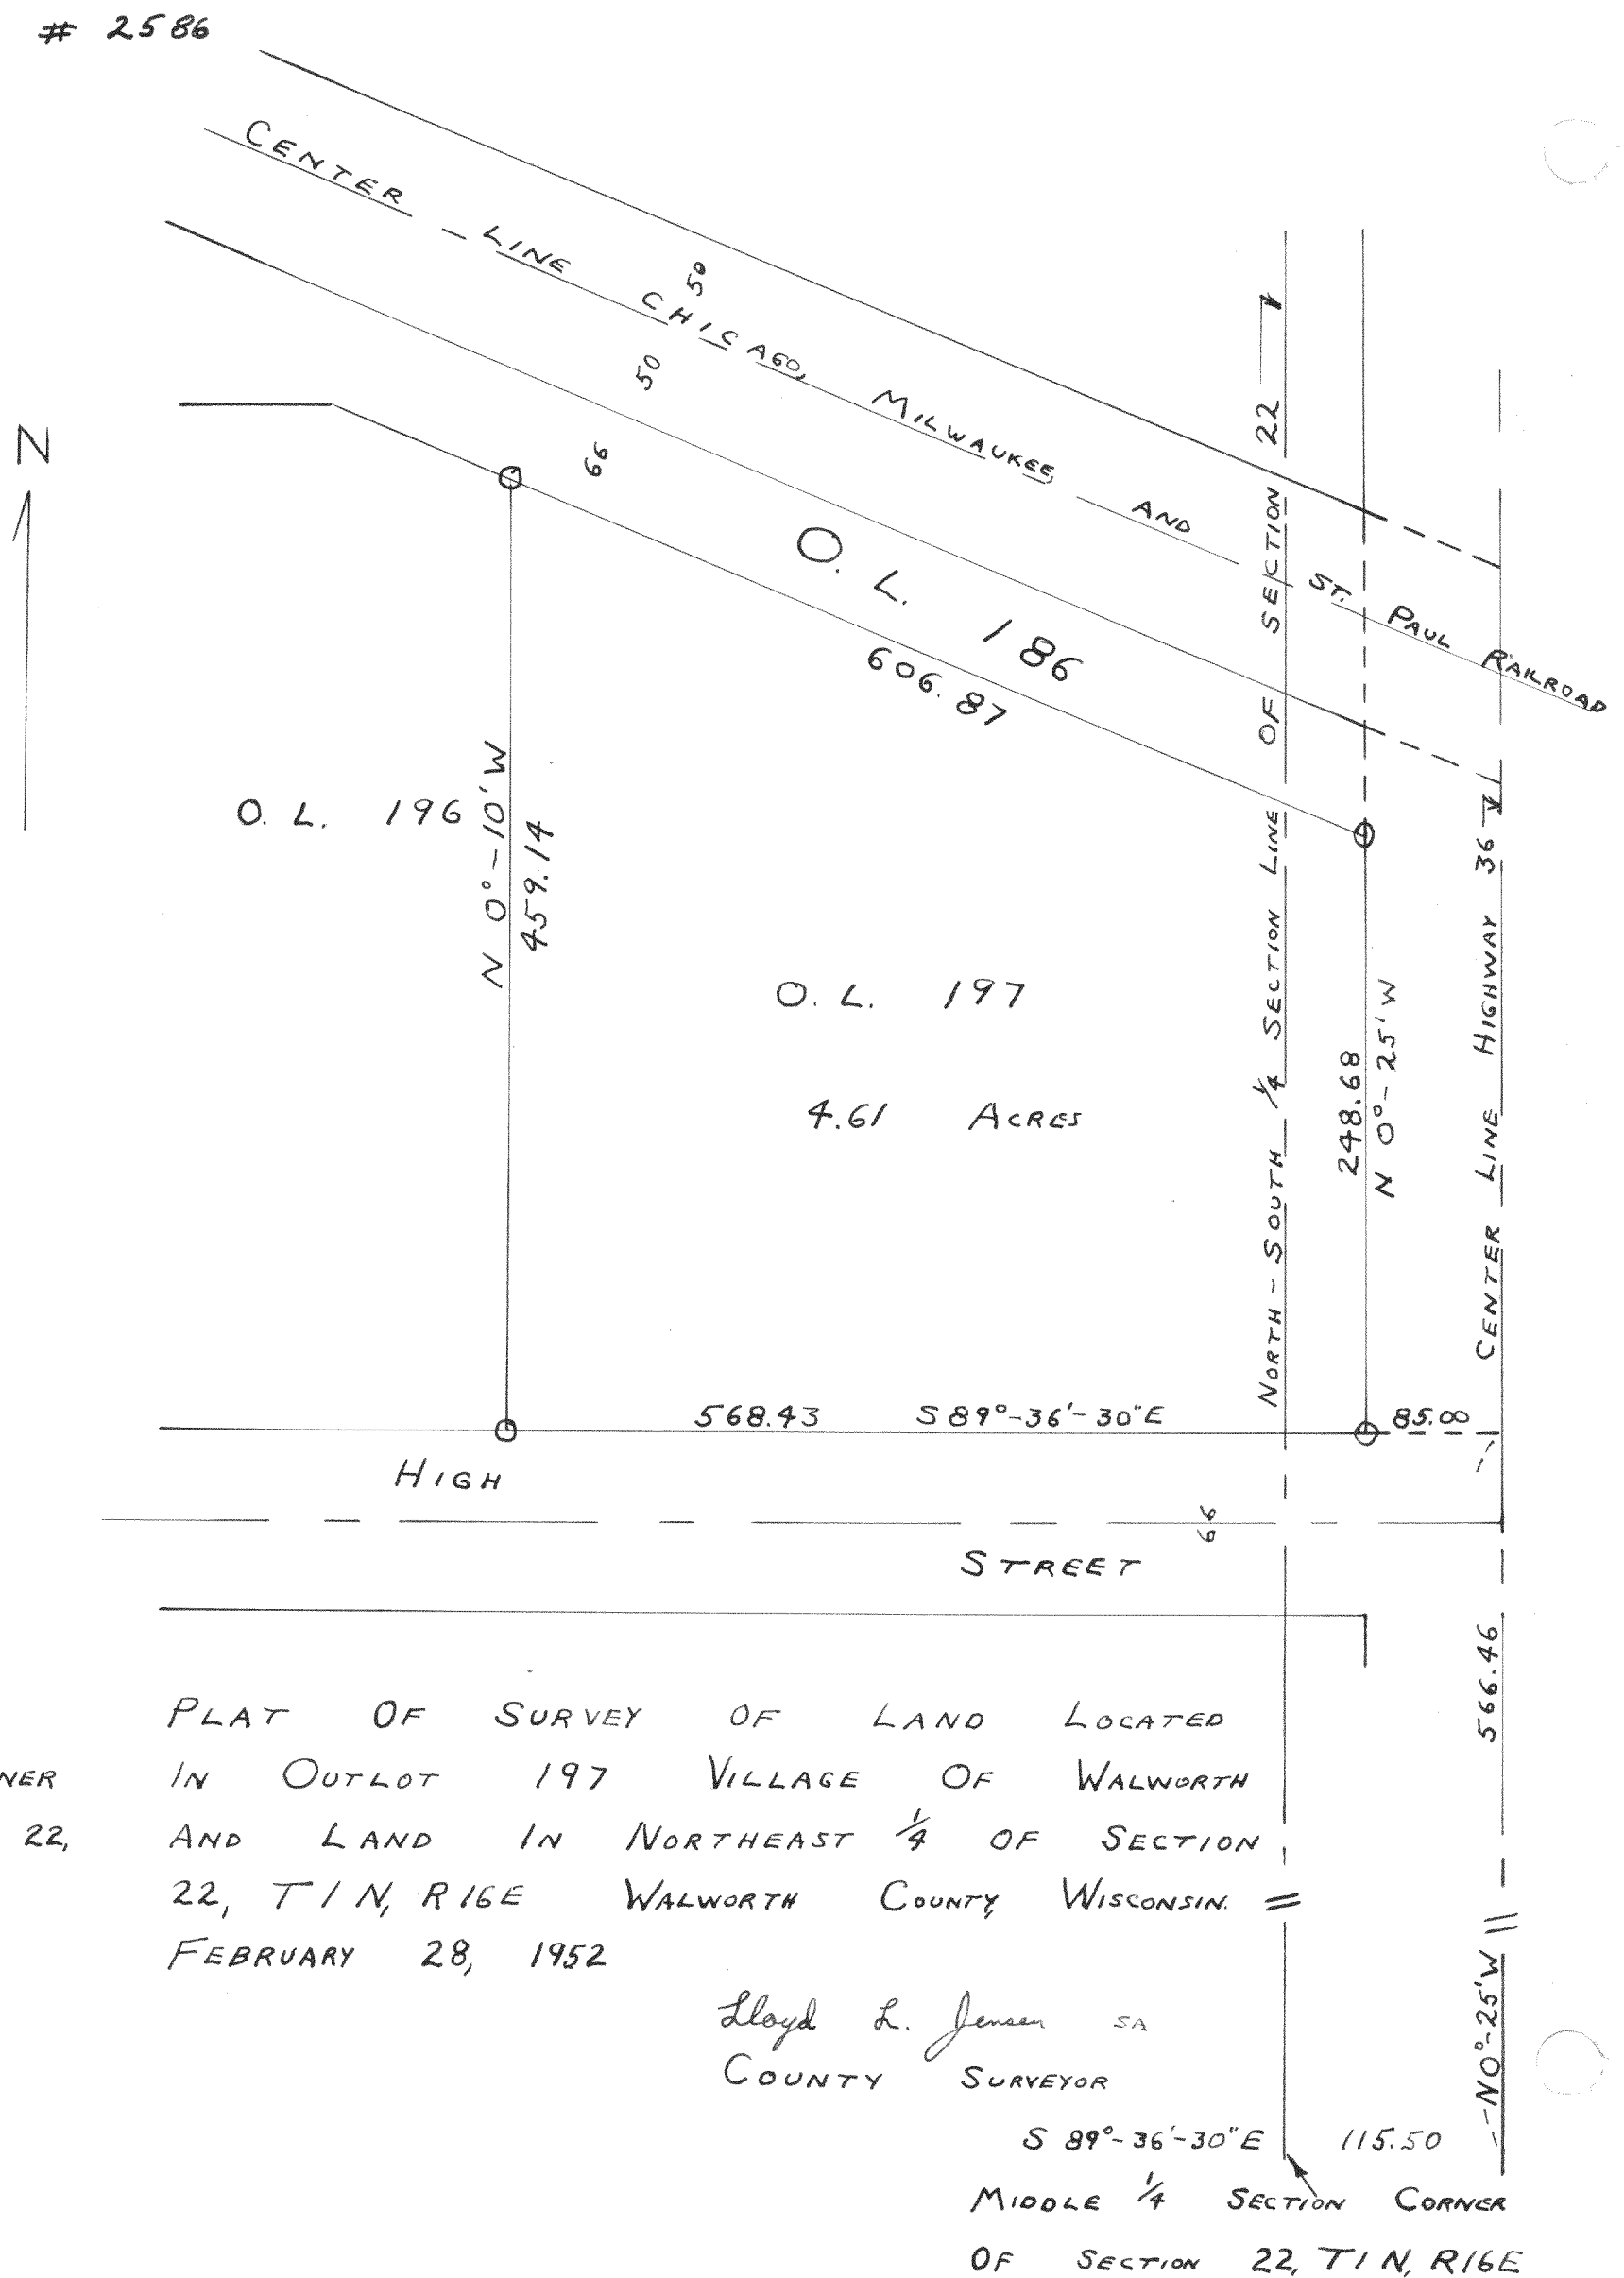

PLAT OF SURVEY OF LAND LOCATED
IN OUTLOT 197 VILLAGE OF WALWORTH
AND LAND IN NORTH-EAST 1/4 OF SECTION
22, T1N, R16E WALWORTH COUNTY, WISCONSIN =
FEBRUARY 28, 1952

Lloyd L. Jensen SA
COUNTY SURVEYOR

S 89°-36'-30"E 115.50
MIDDLE 1/4 SECTION CORNER
OF SECTION 22, T1N, R16E