



2603

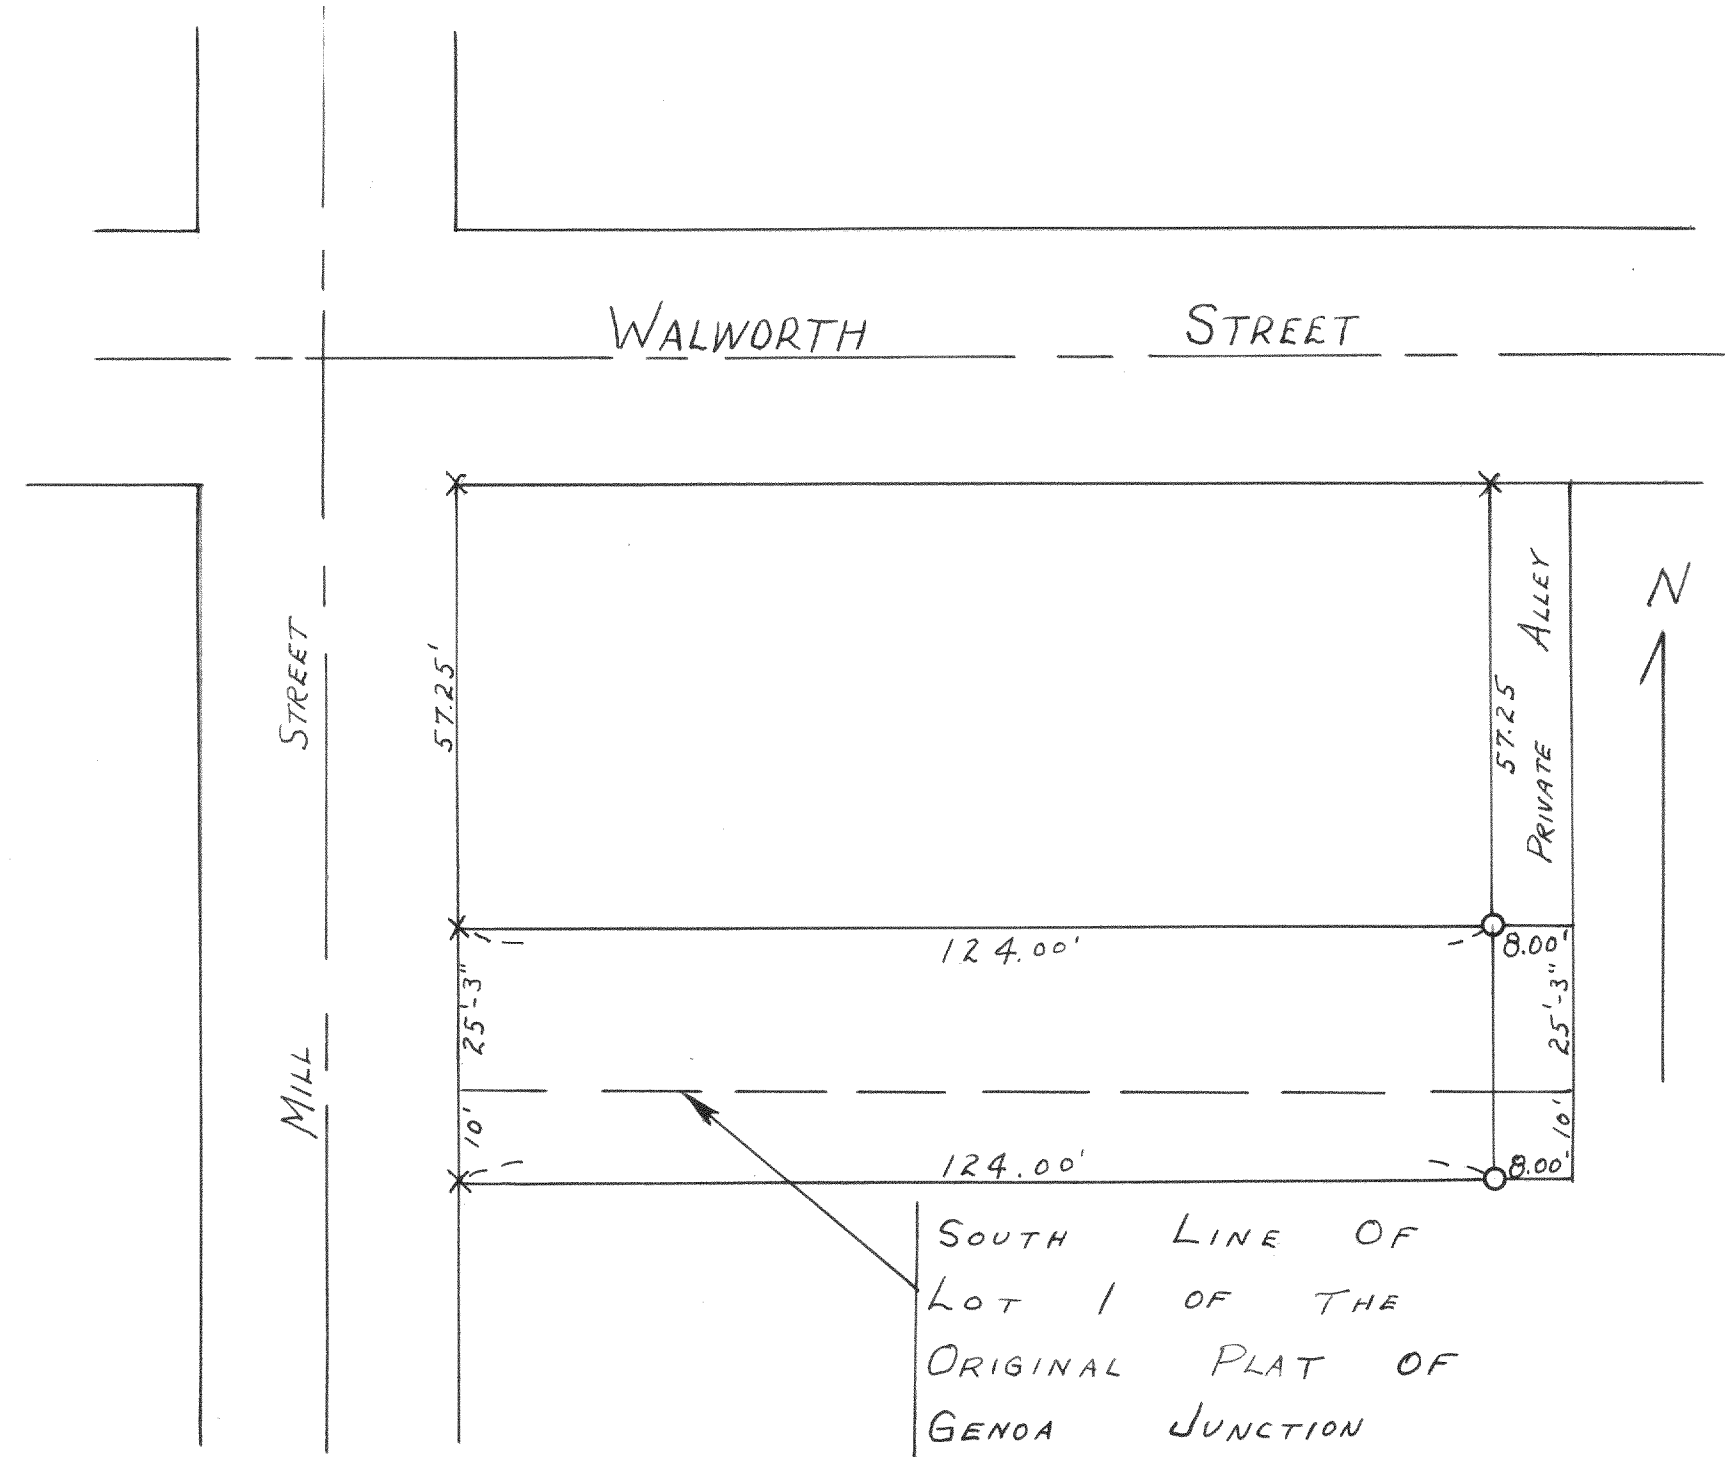

PLAT OF SURVEY OF THE SOUTH TWENTY-FIVE FEET, THREE INCHES OF LOT ONE AND THE NORTH TEN FEET OF LOT TEN OF THE ORIGINAL PLAT OF GENOA JUNCTION.

H. E. Johnson CR.
SURVEYOR

2604

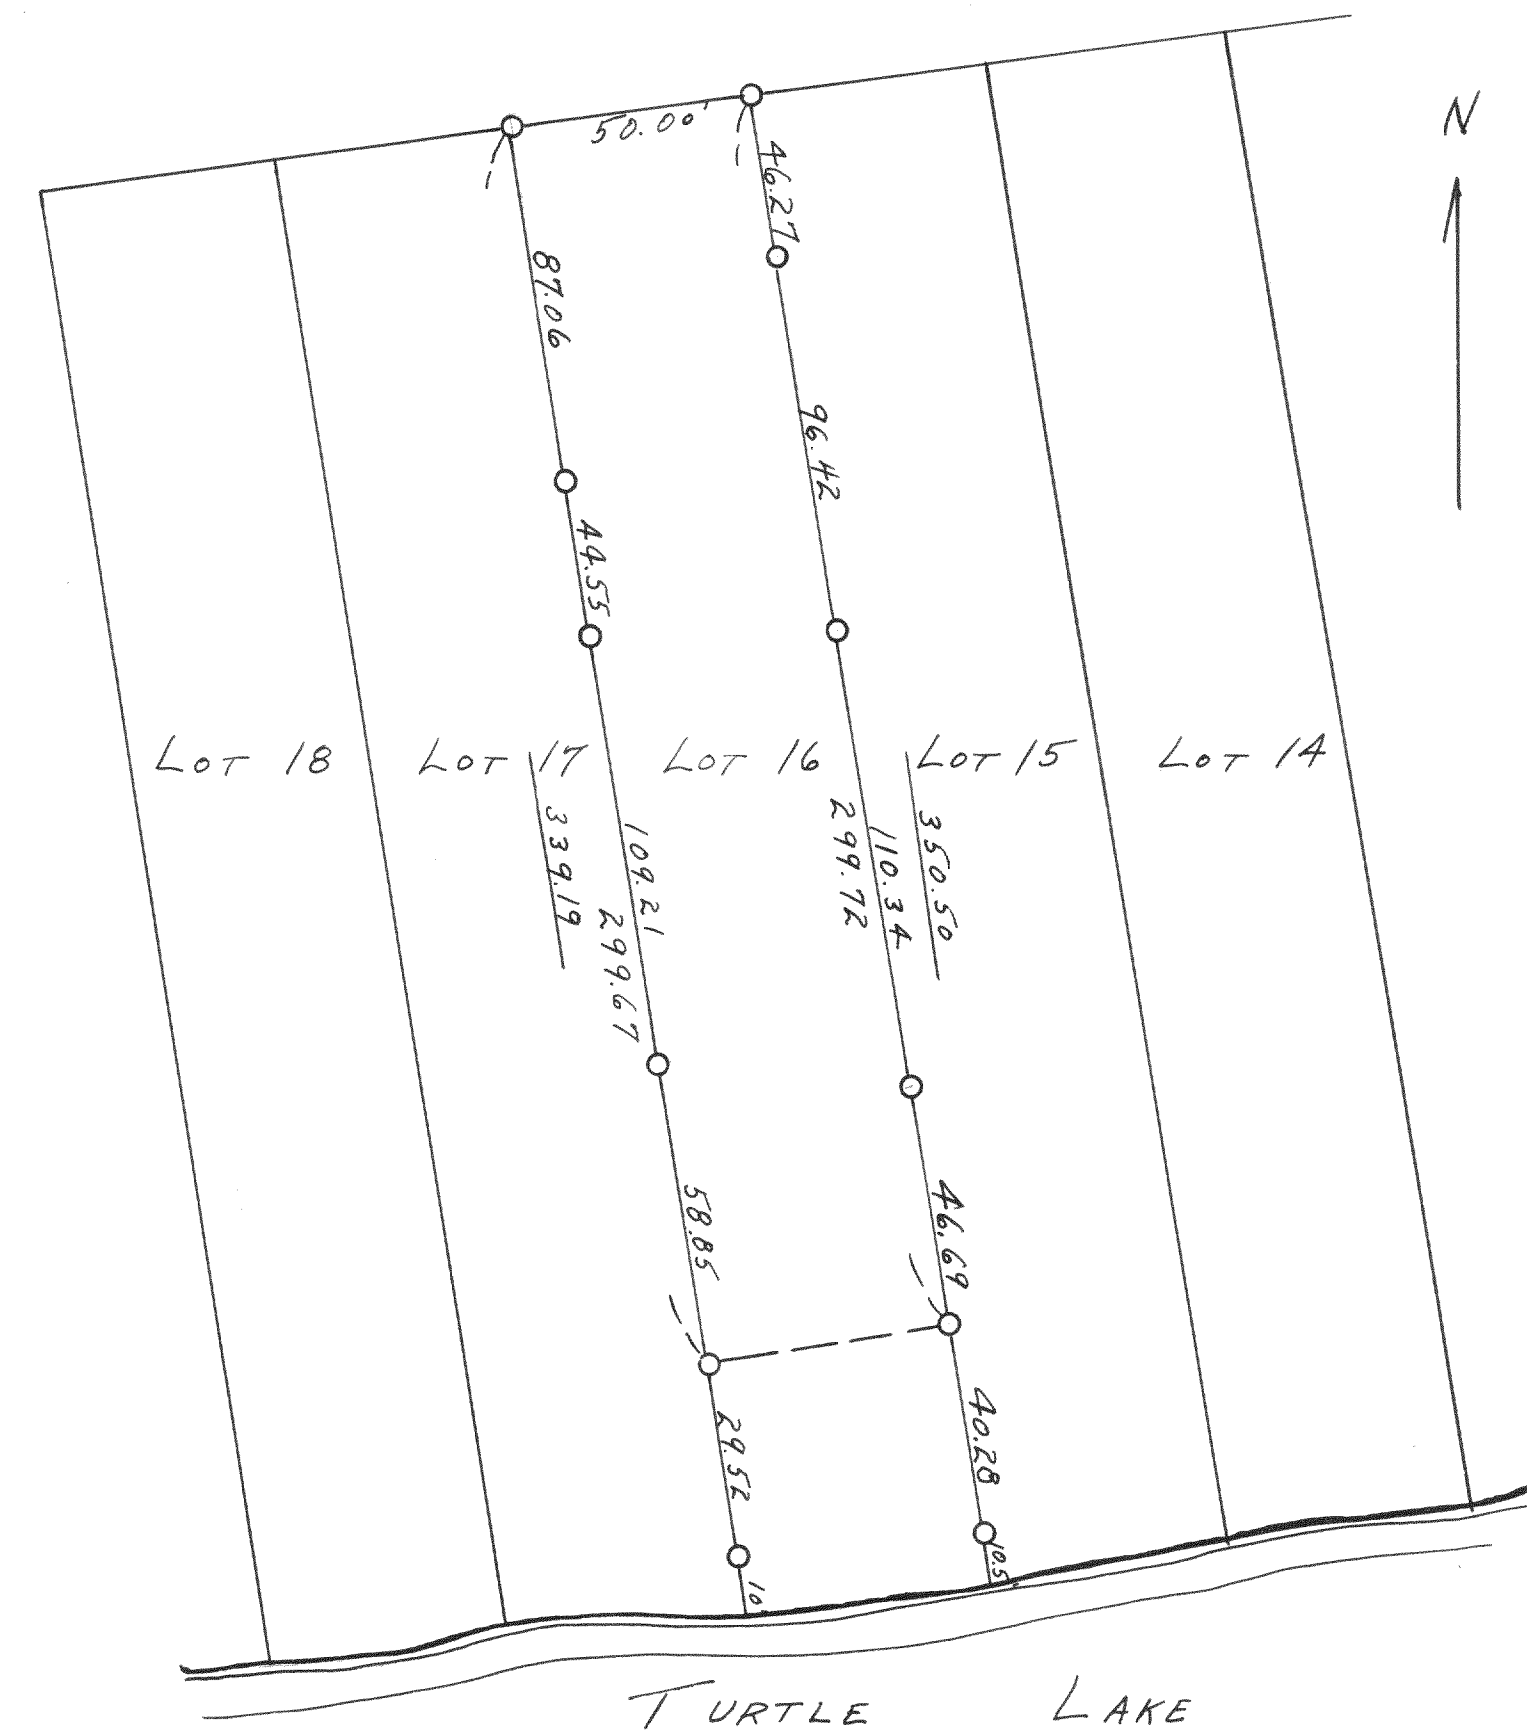

PLAT OF A SURVEY OF LOT 16 OAK PARK SUBDIVISION LOCATED IN SECTION 11, T 3 N, R 15 E OF WALWORTH COUNTY, WISCONSIN.

JULY 1952

Lloyd L. Jensen CR.
COUNTY SURVEYOR