


2605

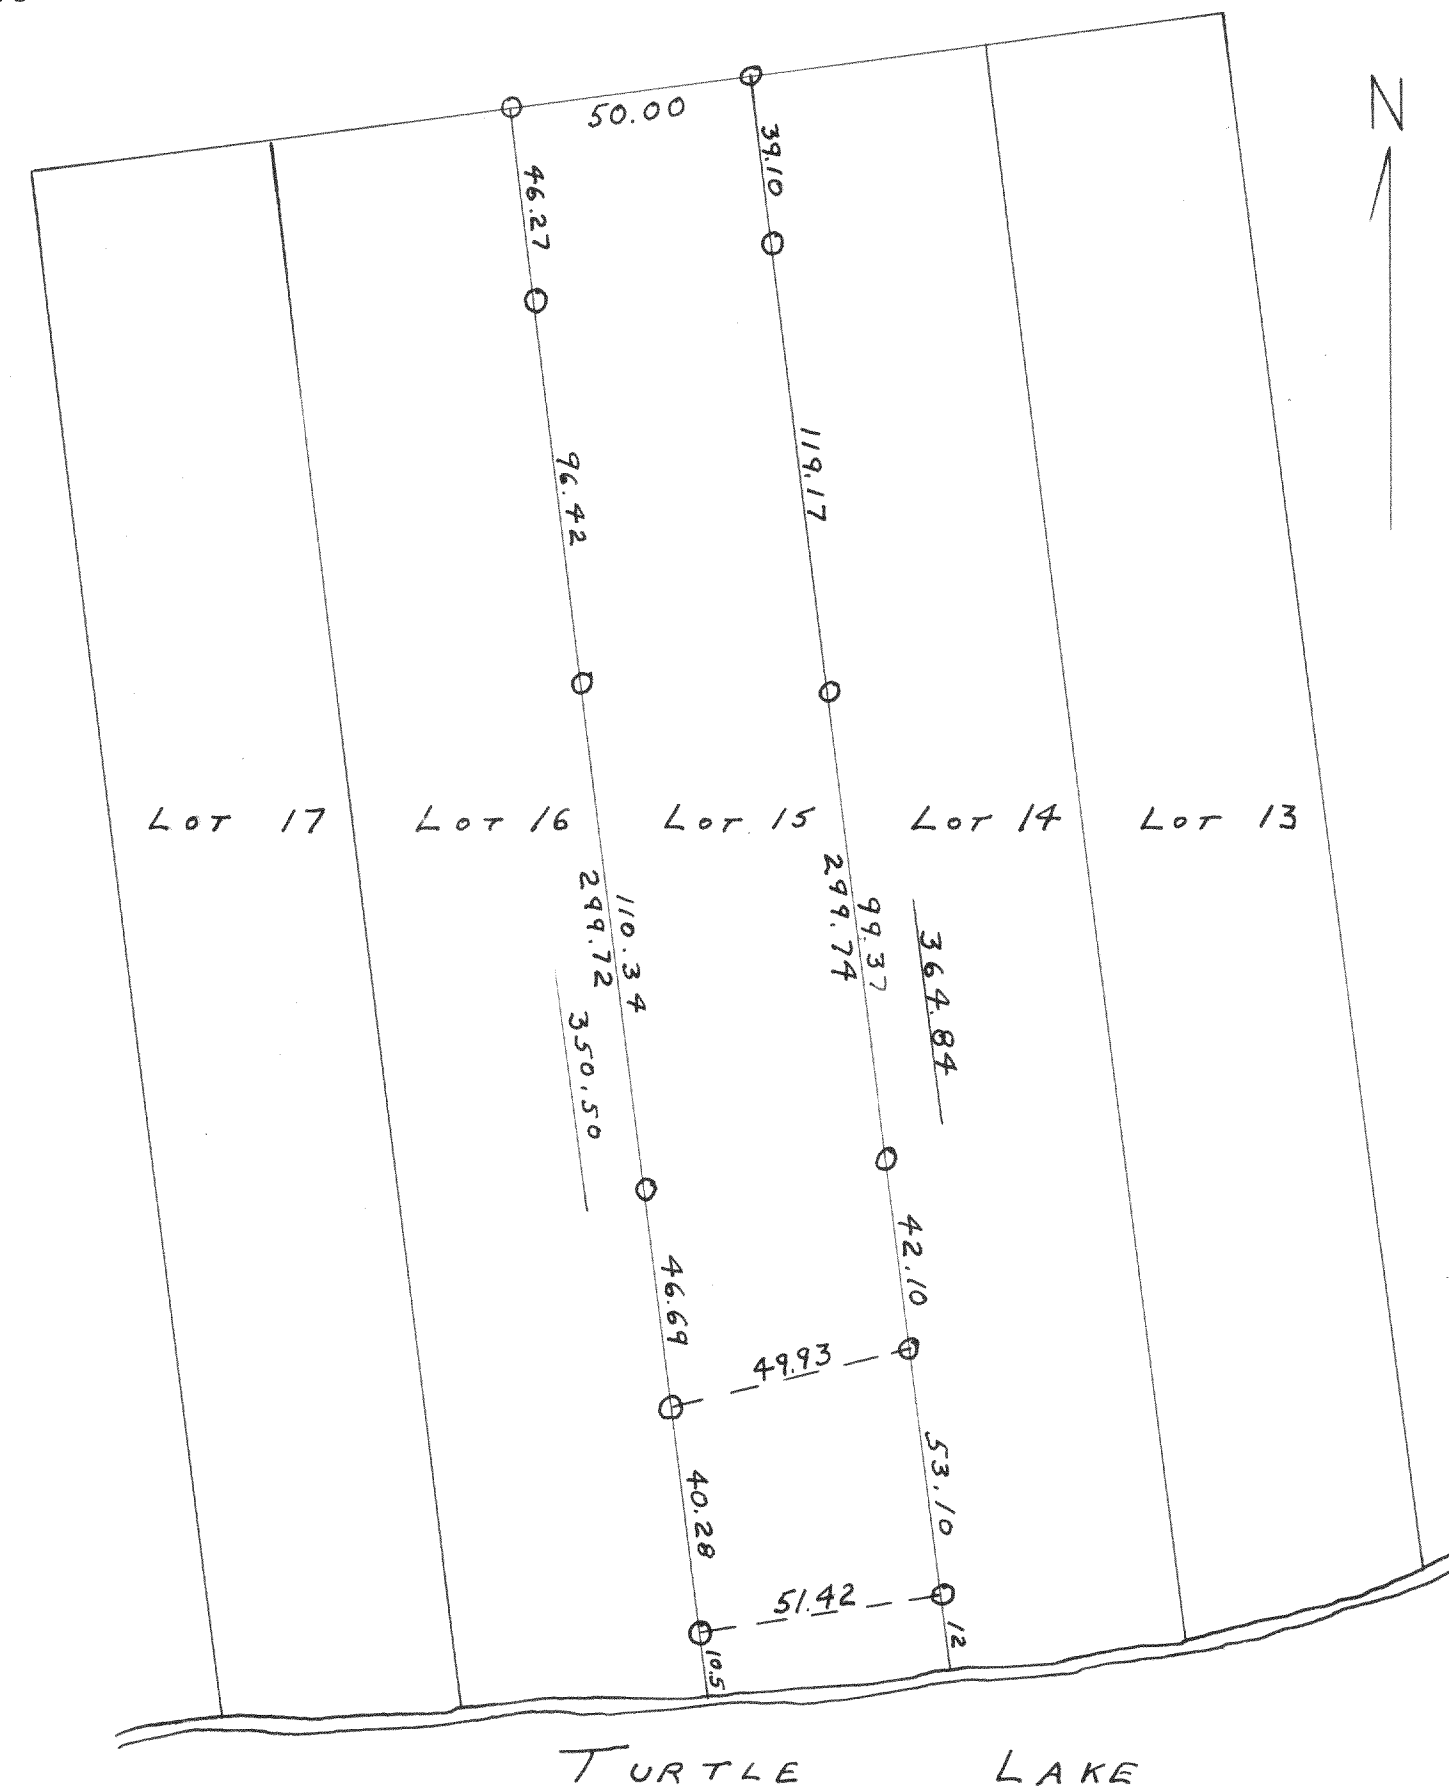


PLAT OF A SURVEY OF LOT 15 OAK
PARK SUBDIVISION LOCATED IN SECTION 11,
T3N, R15E OF WALWORTH COUNTY,
WISCONSIN.

JULY 1952

Lloyd L. Jensen SA
COUNTY SURVEYOR

2606

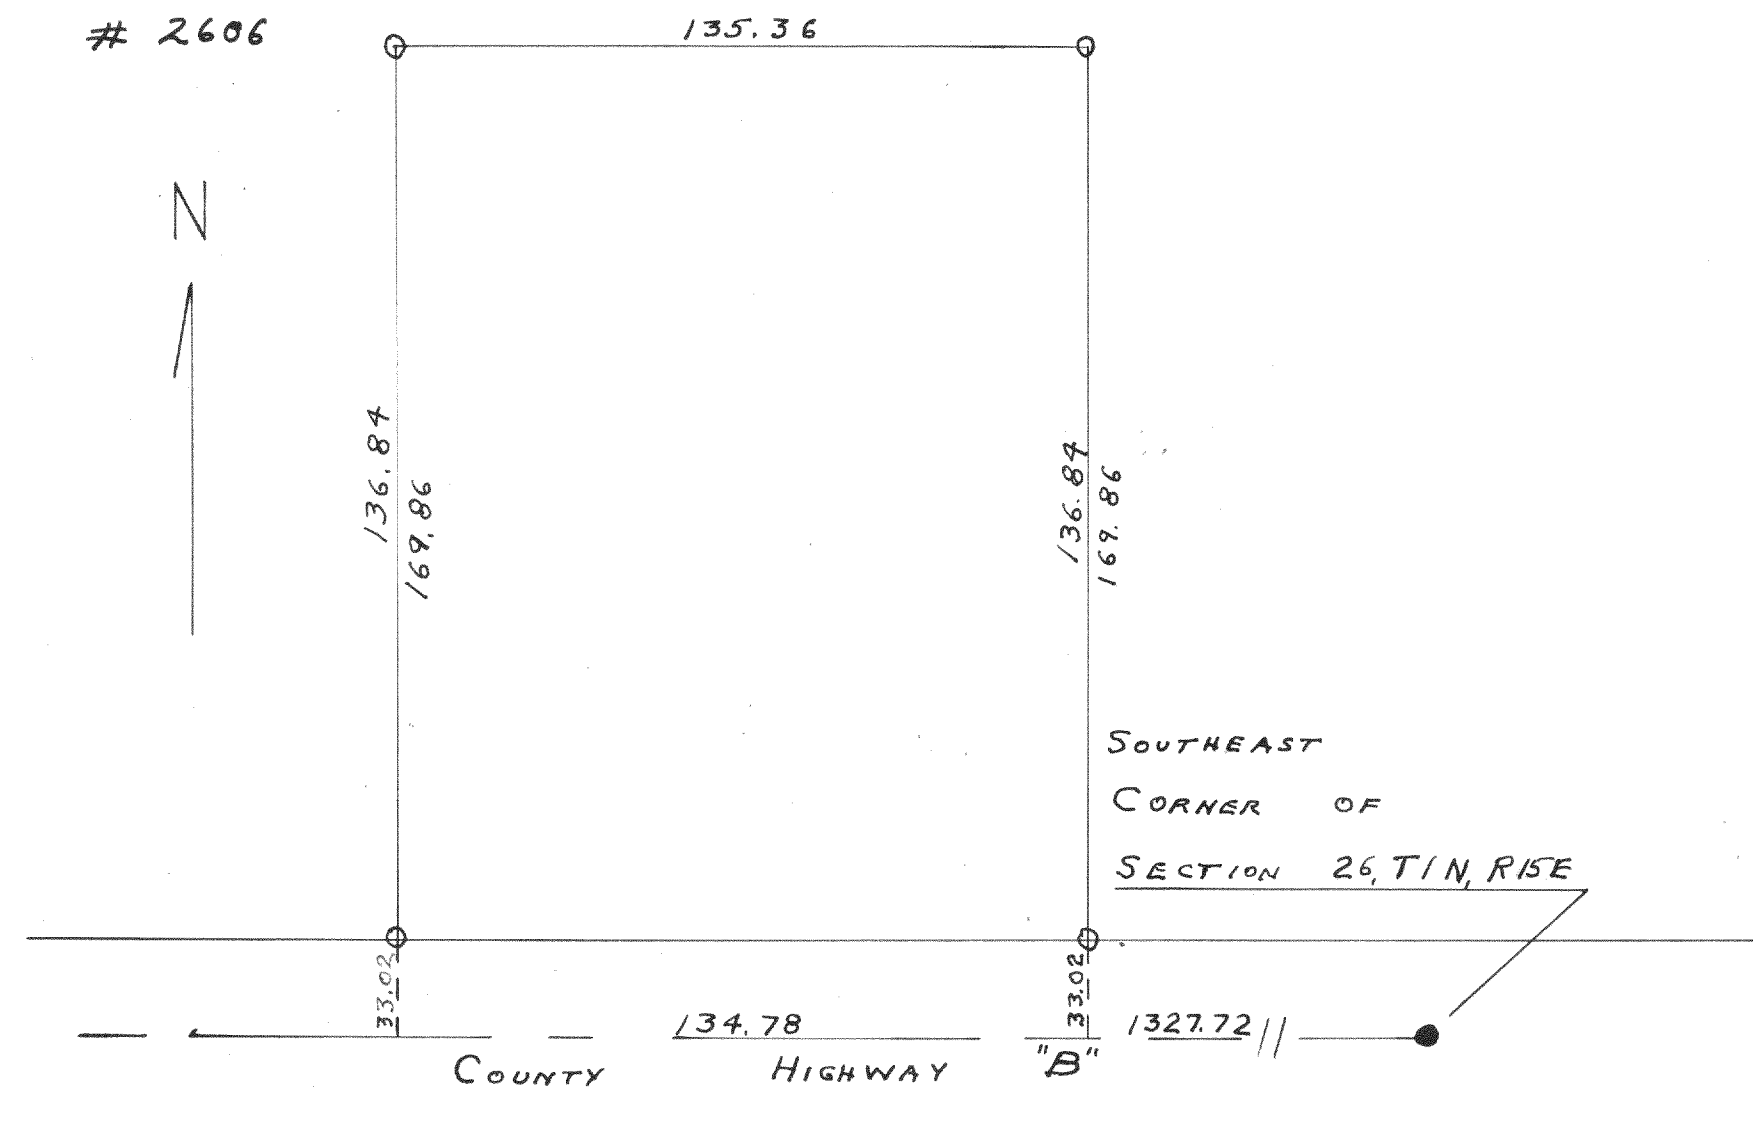

I HEREBY CERTIFY THAT I HAVE SURVEYED THE
LAND SHOWN ABOVE AND THAT THE LAND SO
SURVEYED IS DESCRIBED AS FOLLOWS: A PARCEL OF
LAND LOCATED IN THE SOUTHEAST QUARTER OF
SECTION 26, T1N, R15E OF WALWORTH COUNTY, WISCONSIN
DESCRIBED AS FOLLOWS, TOWIT: COMMENCING AT THE
SOUTHEAST CORNER OF SAID SECTION 26; THENCE
WEST ALONG THE SOUTH LINE OF SAID
SECTION 26, 1327.72 FEET TO THE PLACE OF
BEGINNING; THENCE NORTHERLY ALONG THE
NORTH - SOUTH 1/8 TH SECTION LINE 169.86 FEET;
THENCE WEST PARALLEL TO THE SOUTH LINE OF
SAID SECTION 26, 135.36 FEET; THENCE SOUTHERLY
169.86 FEET TO THE SOUTH LINE OF SAID
SECTION 26; THENCE EAST 134.78 FEET TO THE
PLACE OF BEGINNING.

AUGUST 1951

Lloyd L. Jensen SA
COUNTY SURVEYOR