


2609

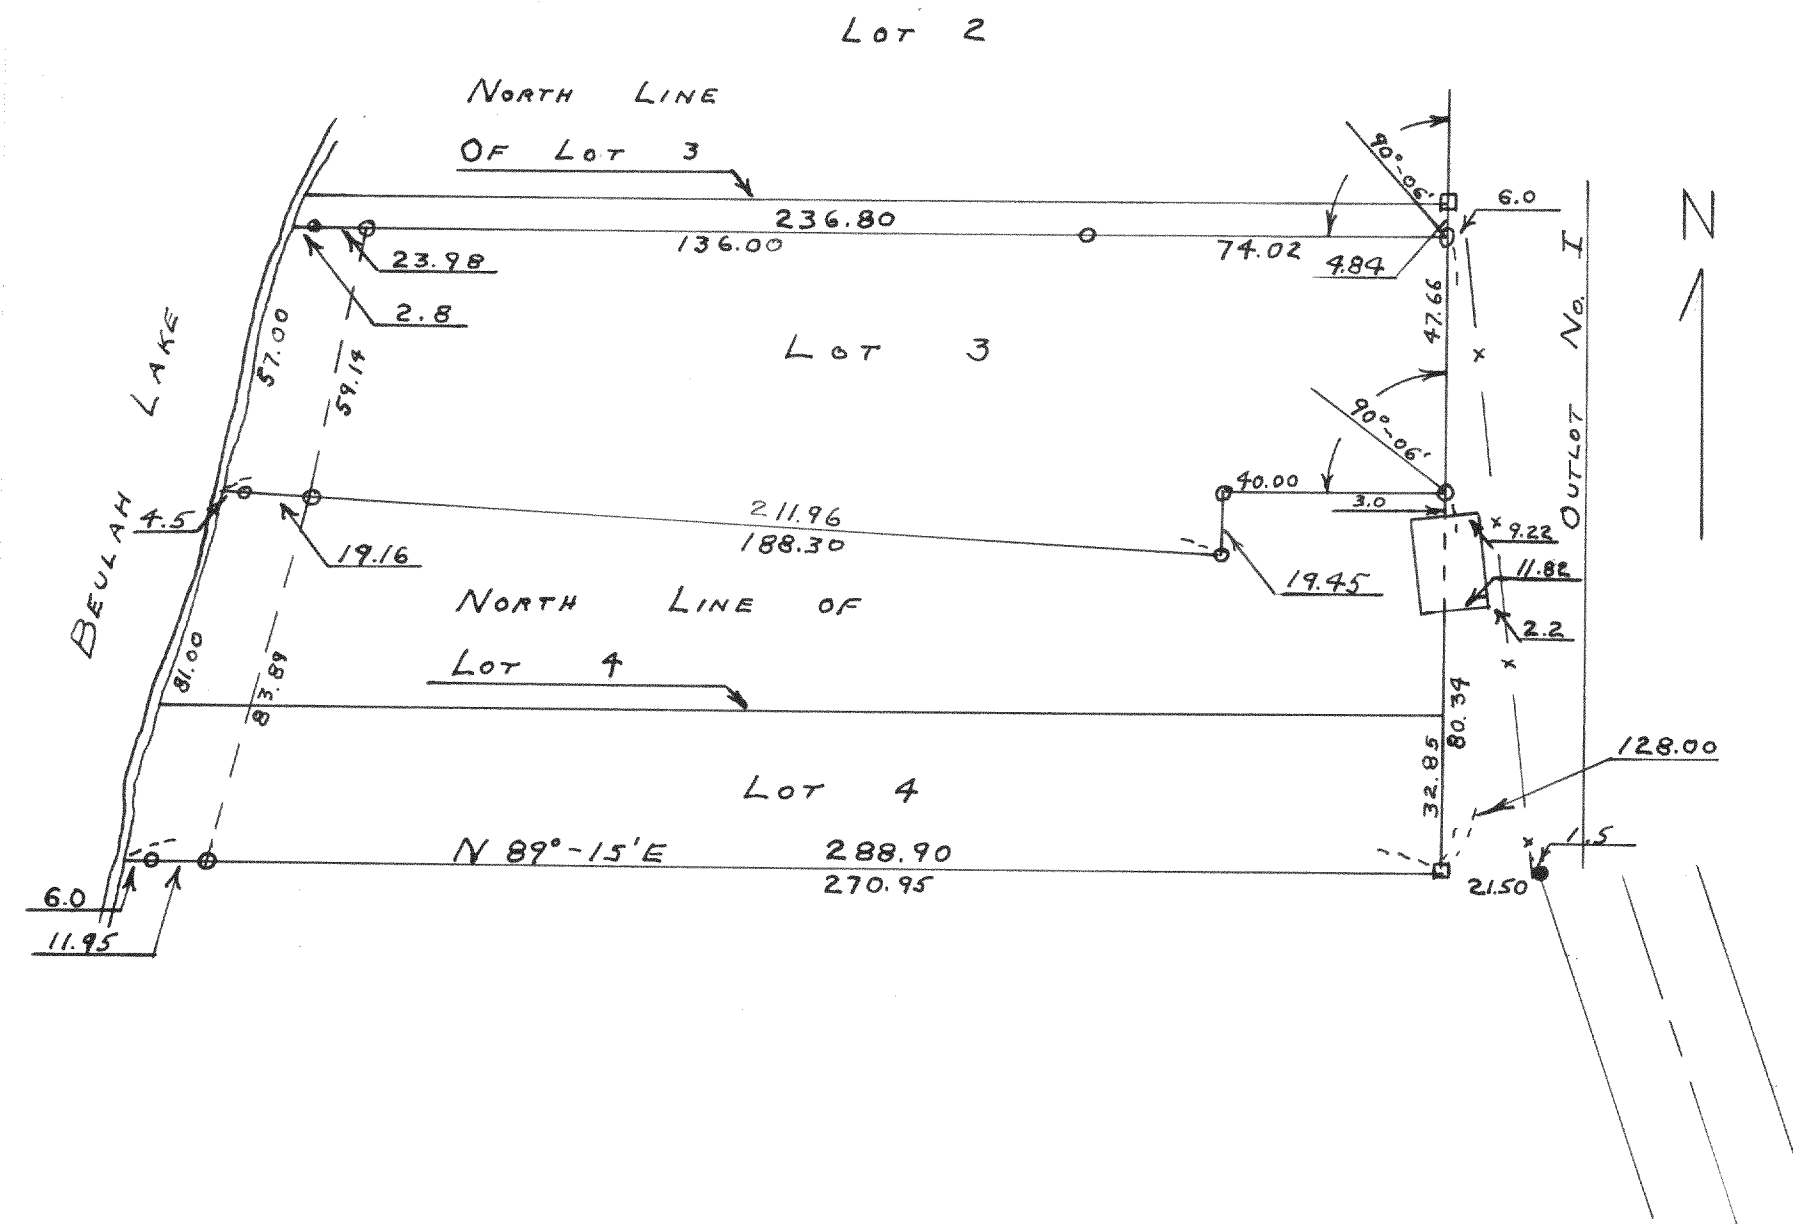


PLAT OF A SURVEY OF PART OF LOT 3
AND ALL OF LOT 4 IN BEULAH LAKE PARK
LOCATED IN THE SOUTHEAST $\frac{1}{4}$ OF SECTION
4, T4N, R18E IN WALWORTH COUNTY WISCONSIN.

JULY 1952

Lloyd L. Jensen SA
COUNTY SURVEYOR

2610

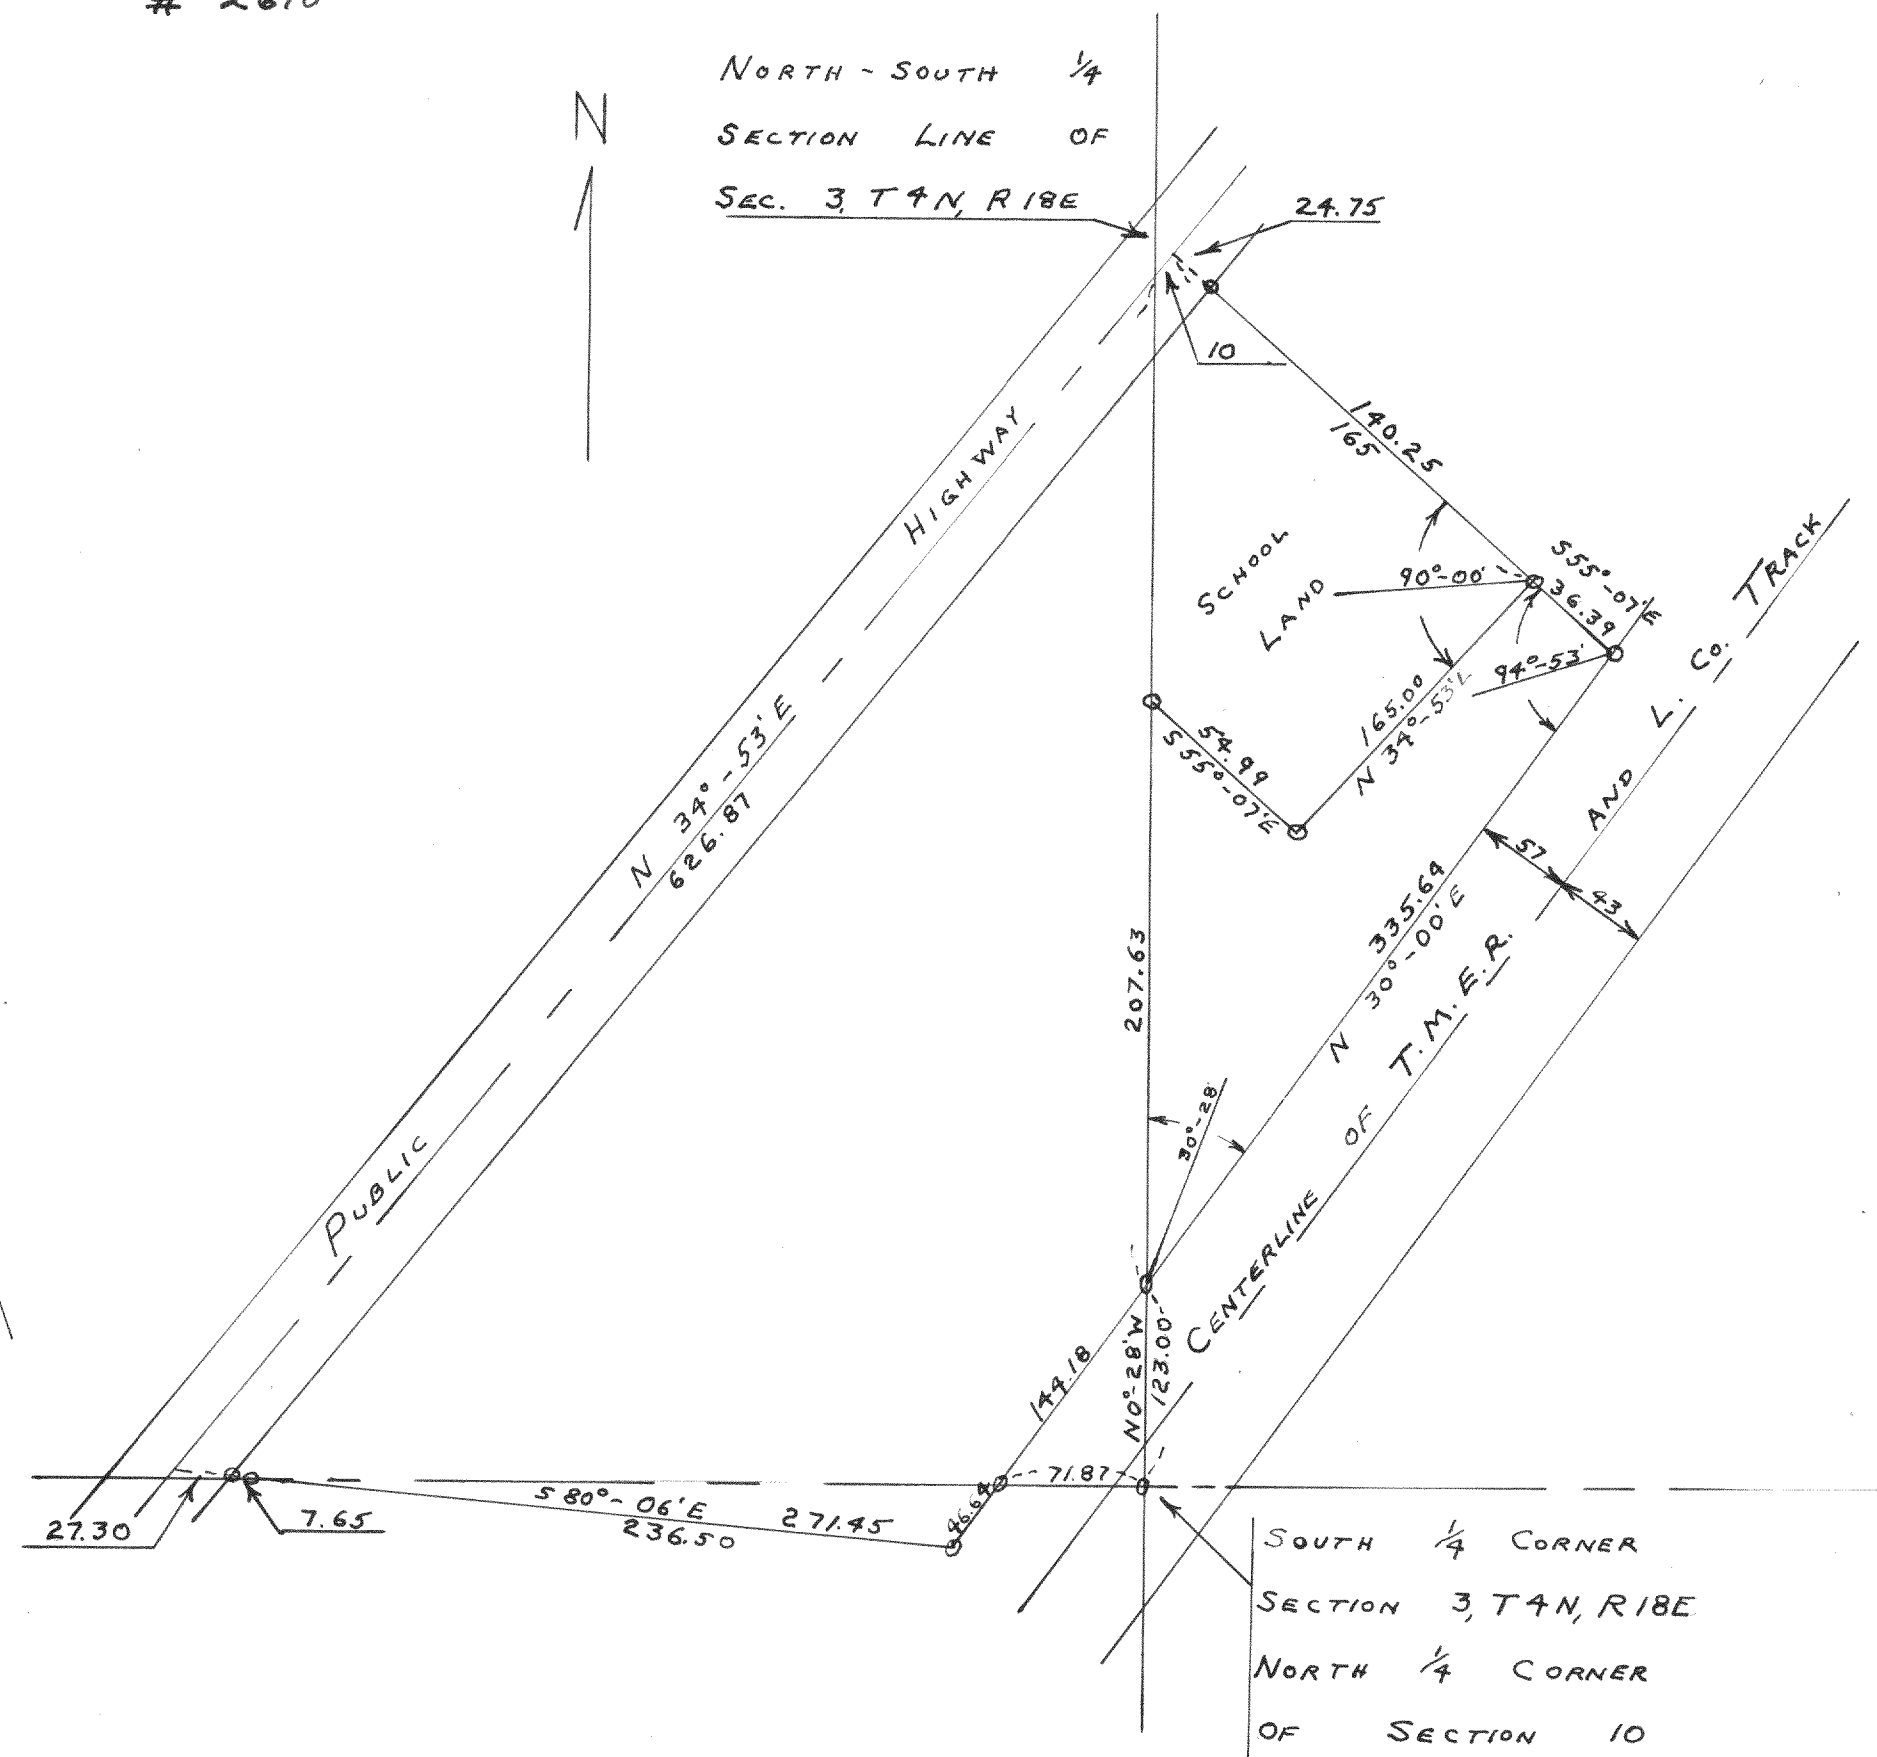

PLAT OF SURVEY OF STEWART SCHOOL
PROPERTY LOCATED IN SECTIONS 3 AND
10, T4N, R18E WALWORTH COUNTY
WISCONSIN.

APRIL 29, 1952

Lloyd L. Jensen SA.
COUNTY SURVEYOR