



#1300

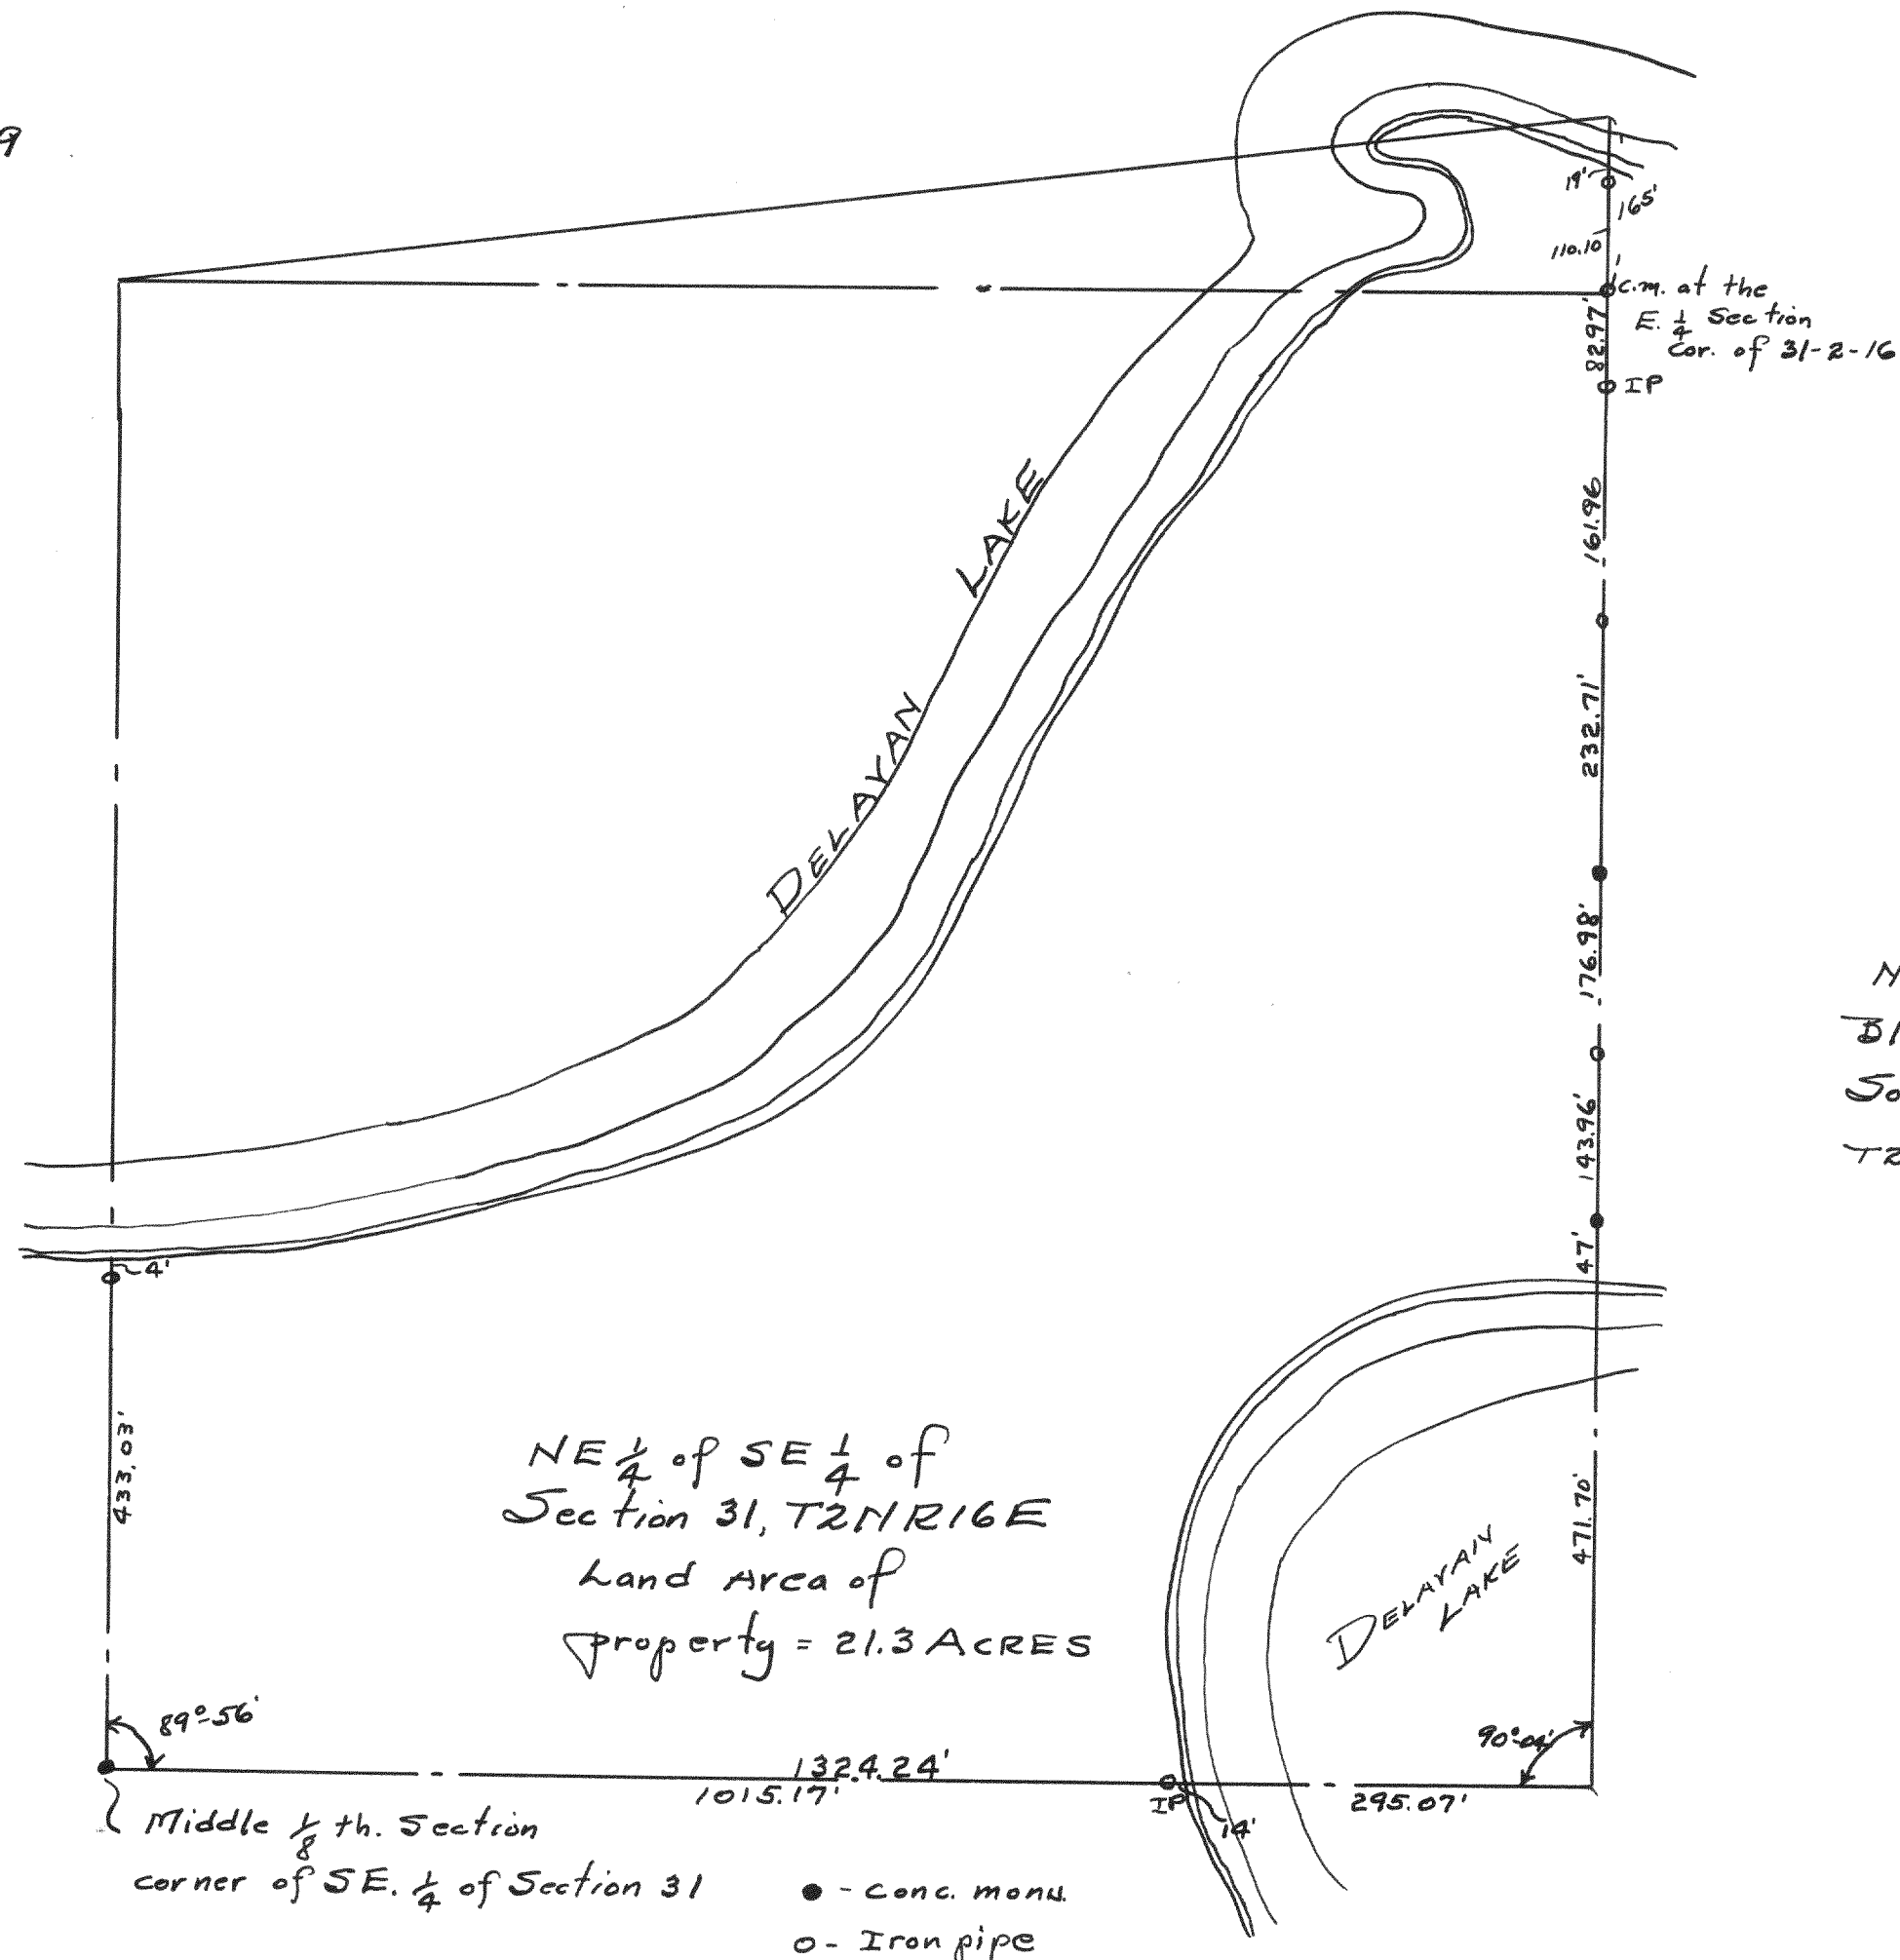

Survey of Central Baptist Childrens Home property
at Melavan Lake.
July 1942

Lloyd L. Jensen
County Surveyor

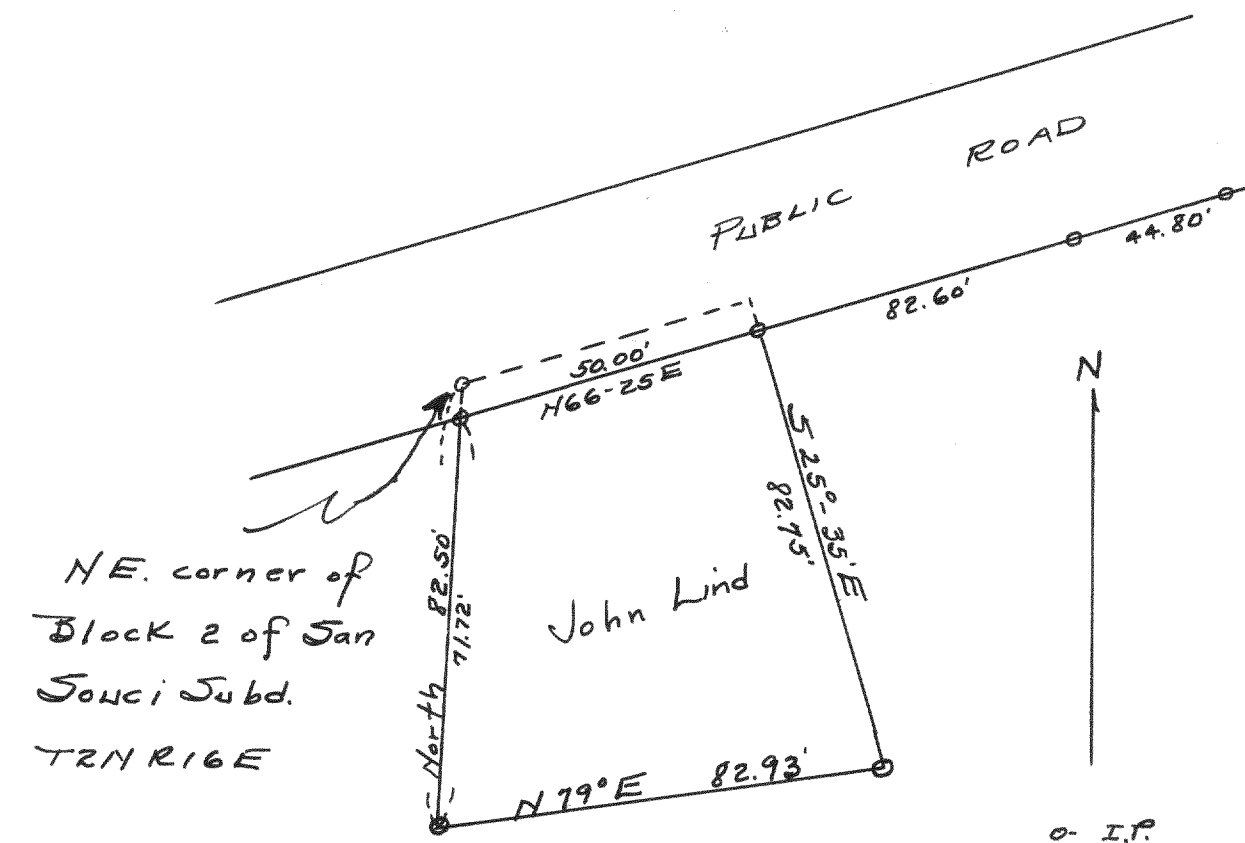

Plot of survey of land owned by John Lind in Section 22, T22R16E, land is located across from Tallis Park at Delavan Lake.
Aug. 1942

Lloyd L. Jensen