



SURVEY No. 1198

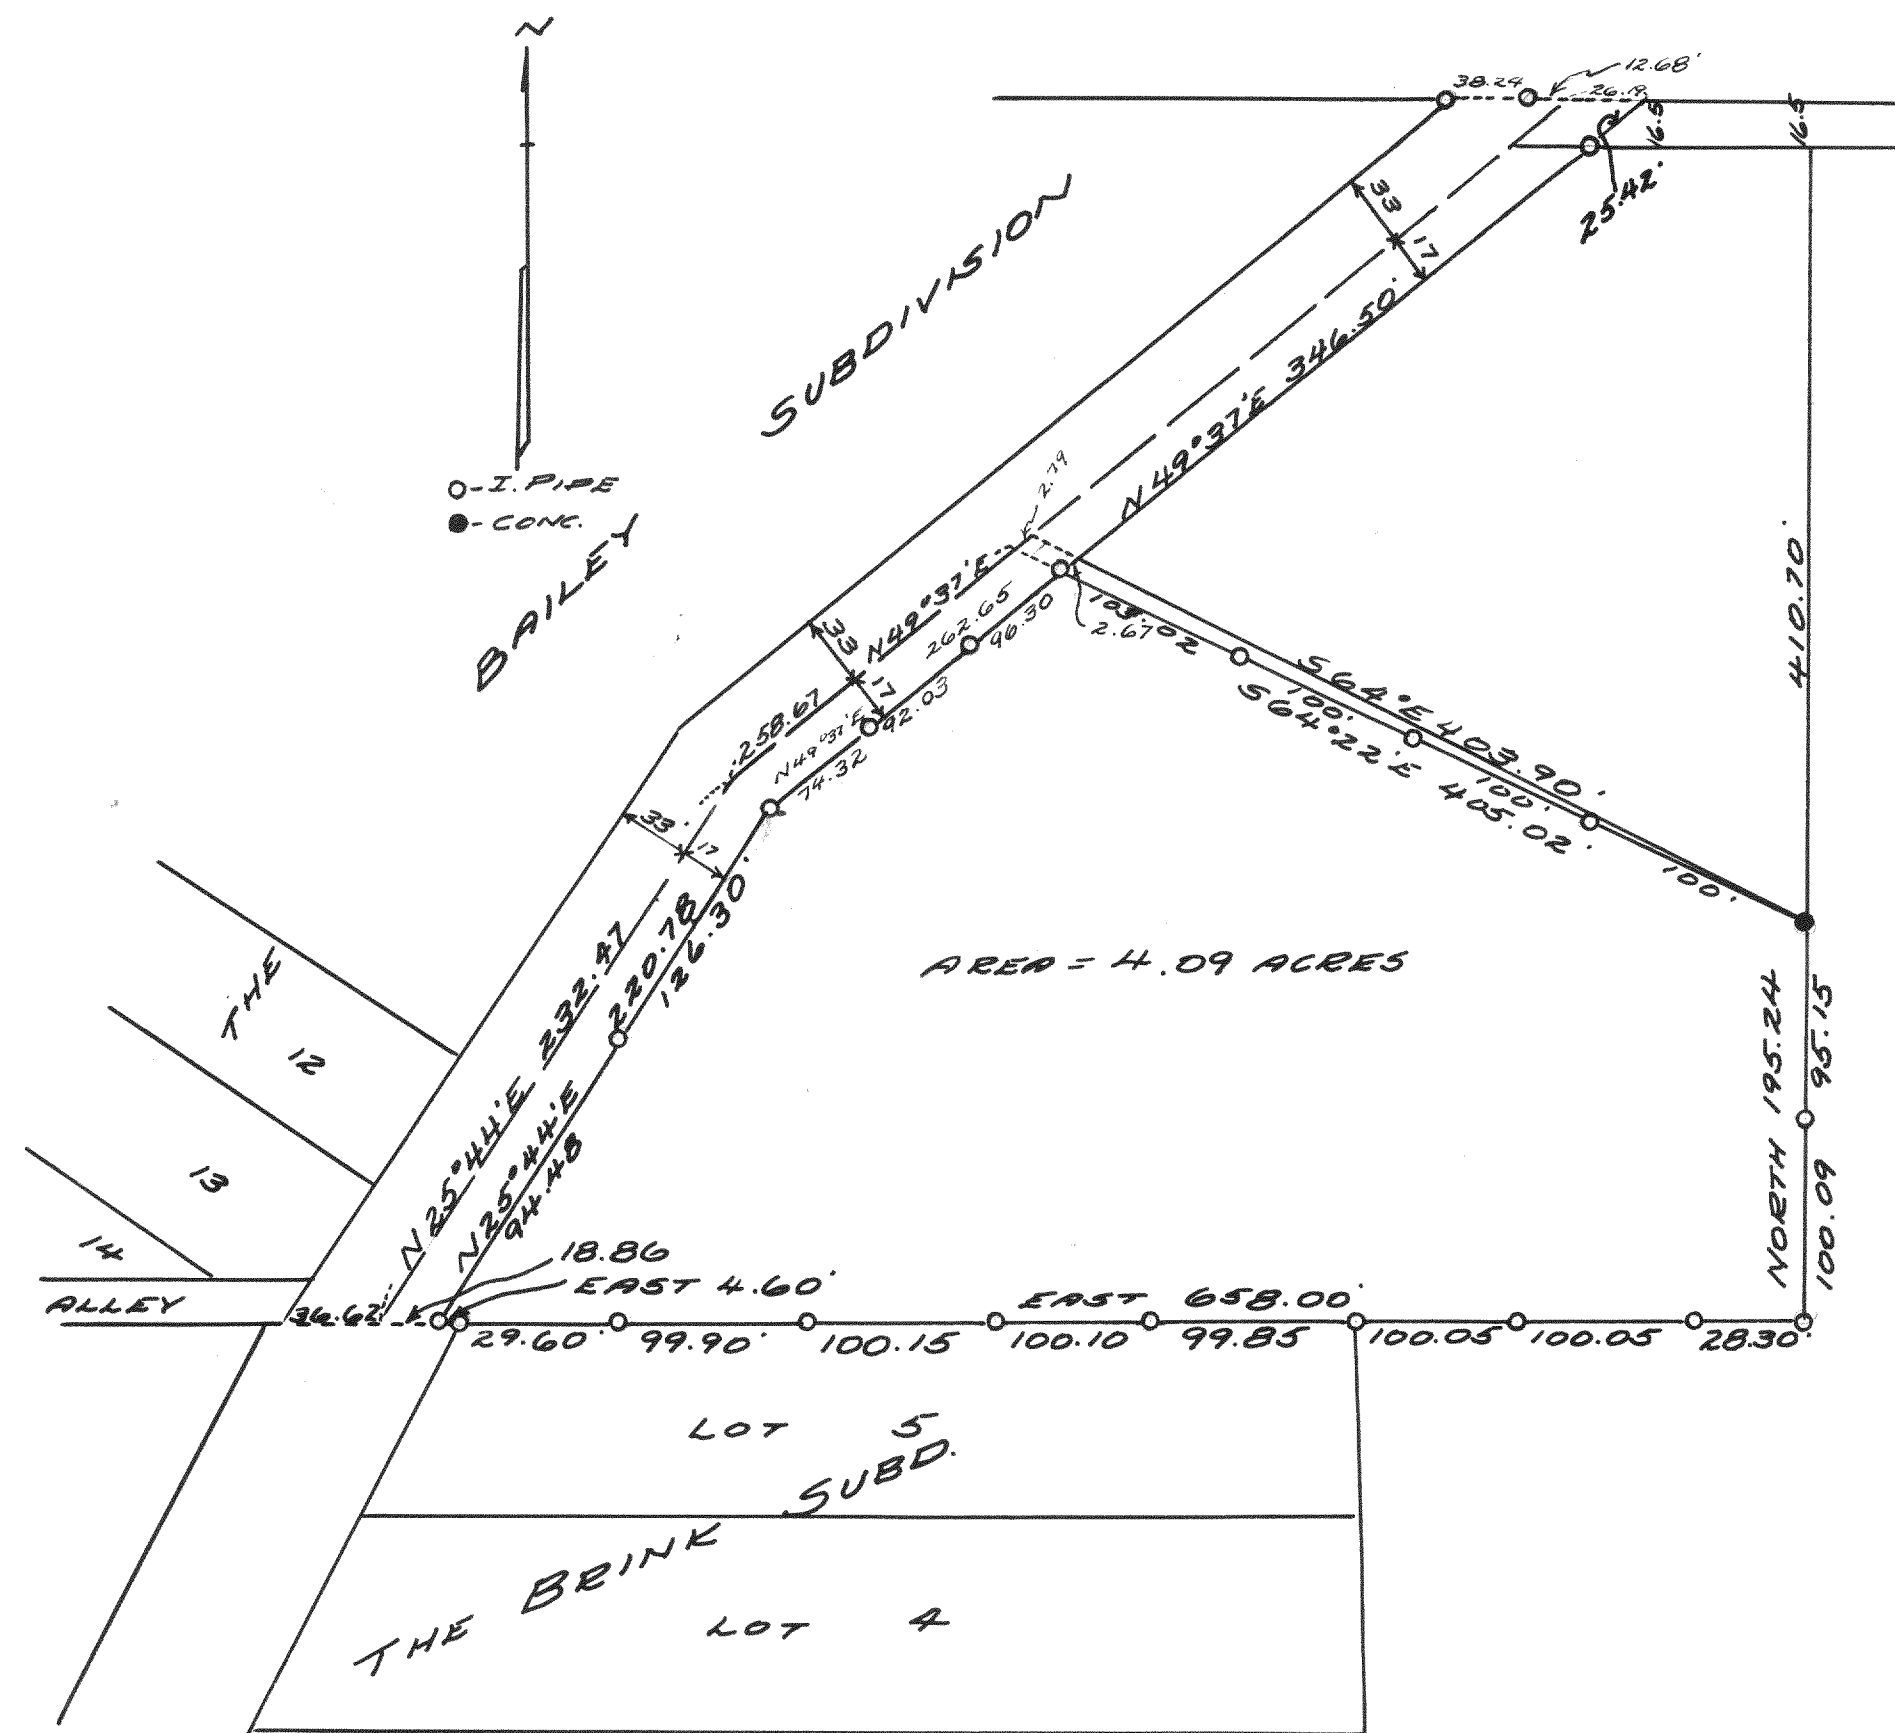

PLAT OF SURVEY OF LAND LOCATED IN THE WEST
FR. $\frac{1}{2}$ OF SECTION 27, T2N R16E, WALWORTH CO., WISC.
DEC., 1941

Lloyd L Jensen
W.E.G.

SURVEY No. 1199

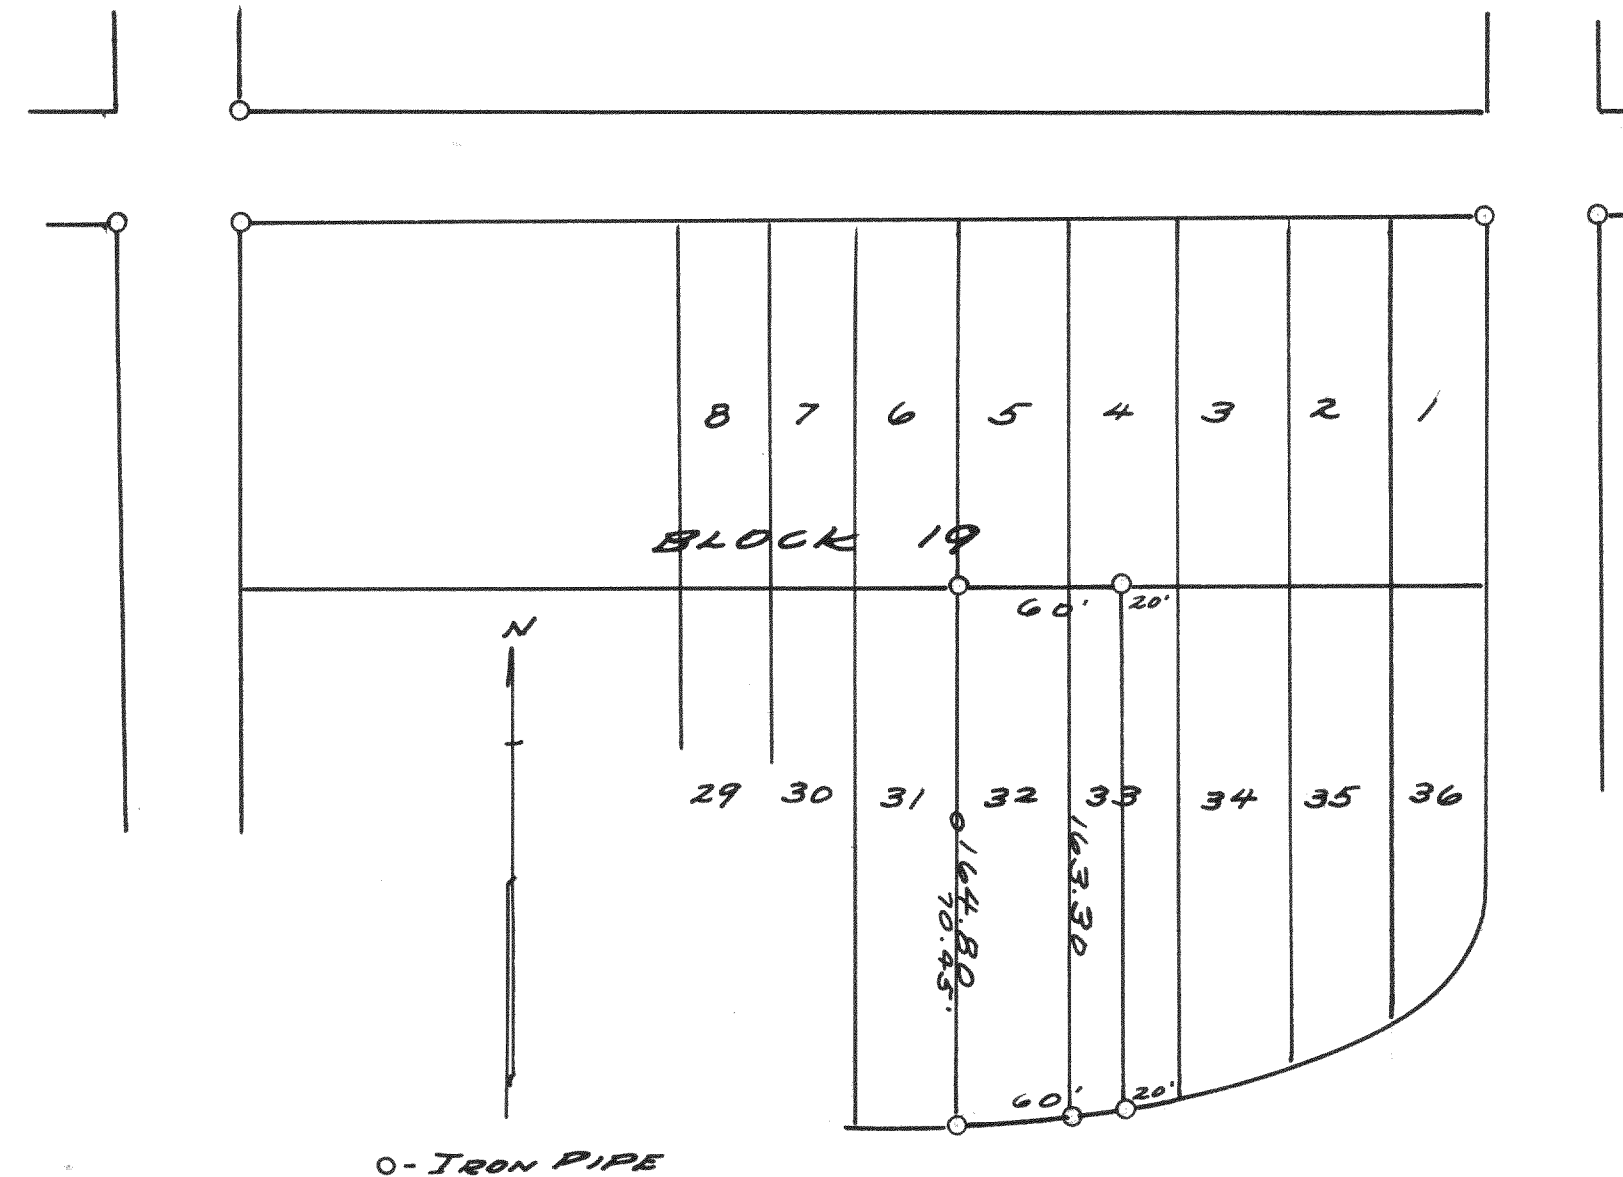

PLAT OF SURVEY OF LOT 32 AND THE WEST $\frac{1}{2}$
OF LOT 33, BLOCK 19, DELAVAN LAKE VIEW CREST
SUBD., WALWORTH COUNTY, WISCONSIN.

NOV. 26, 1941

Lloyd L Jensen
W.E.G.