



#3876  
 Survey of Lot 11  
 Birches First Add,  
 Town of Linn, Wal. Co. Wisc.  
 Lloyd L. Jensen  
 County Surveyor

# 3877

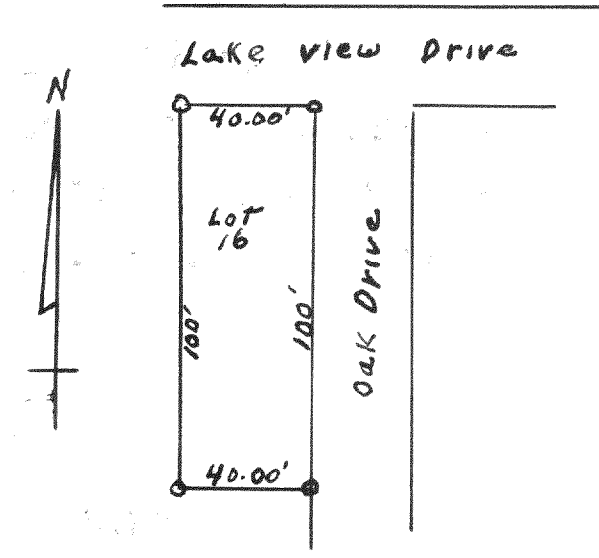

Survey of Lot 16,  
 Edgewood Terrace  
 T, IN, RITE Wal. Co. Wisc.  
 Lloyd L. Jensen  
 County Surveyor

# 3878

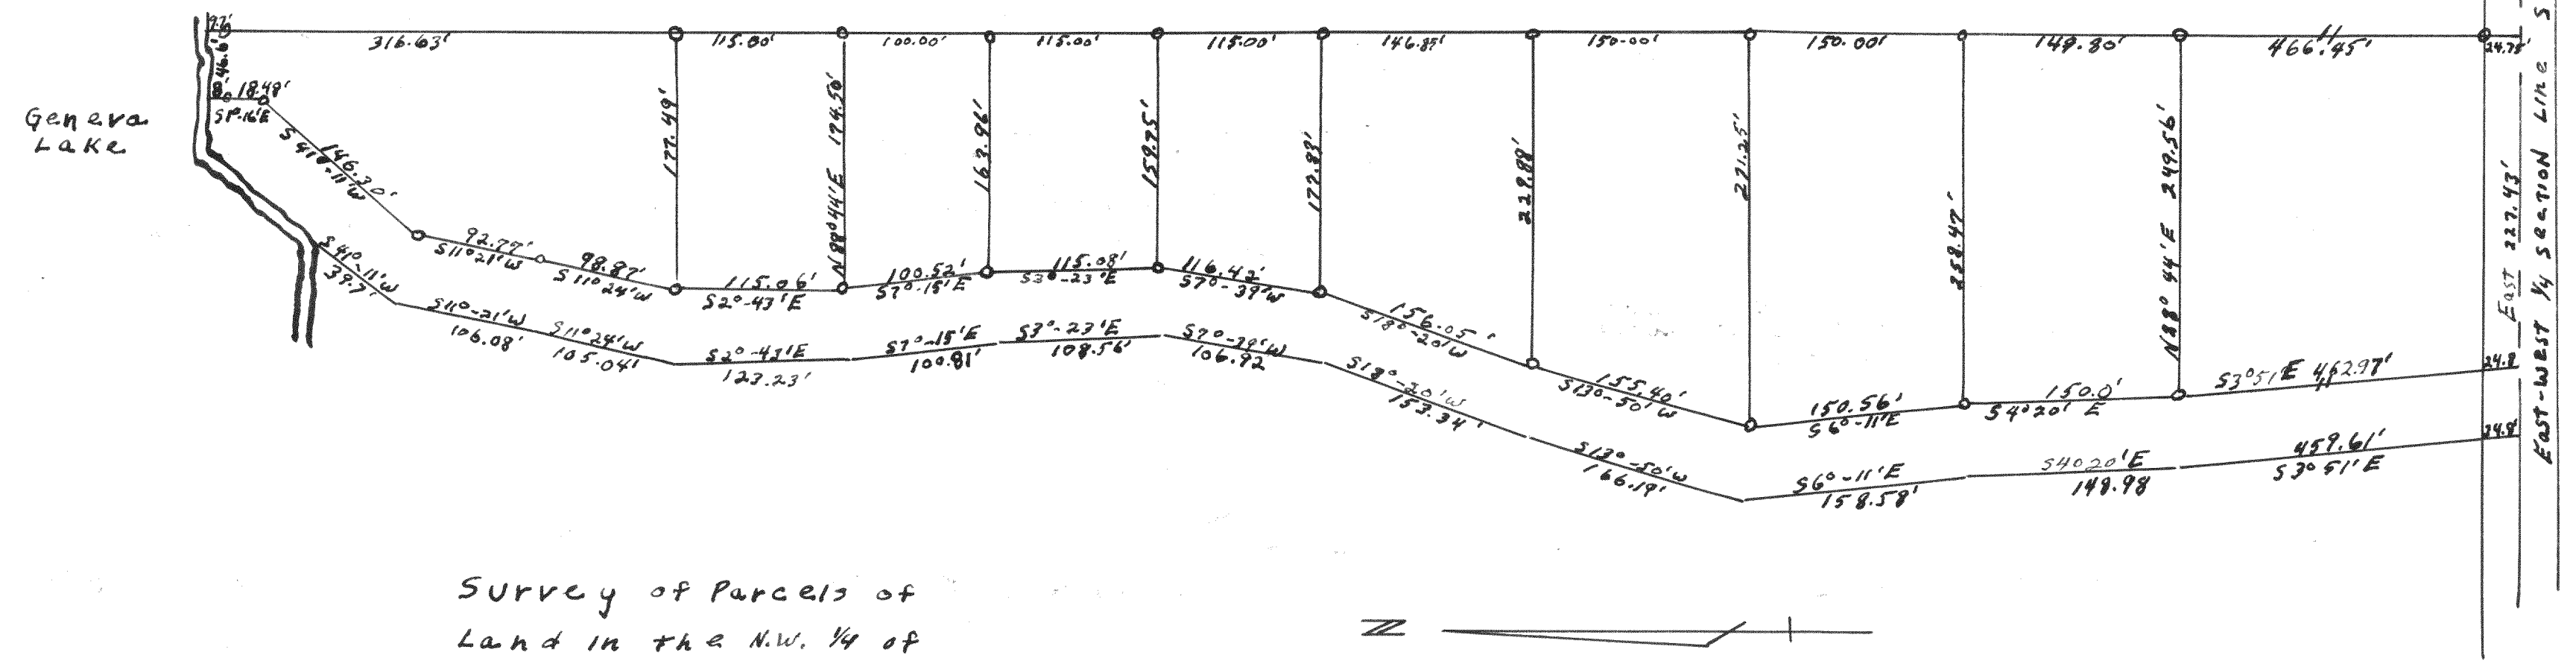

Survey of Parcels of  
 Land in the N.W. 1/4 of  
 Section 18, T1N, R17E, Wal.  
 Co. Wisc.

Lloyd L. Jensen  
 County Surveyor

EAST 1/4 SEC. COR  
 SEC. 18

EAST 1/4 SECTION LINE SEC. 18

