


#4538

PART OF LOT 10 (PUBLIC BEACH)
OF FROEDTERTS GREEN LAKE PARK
SECTION 26, T4N-R16E, WALWORTH CO.
WISCONSIN

Lloyd Jensen
SURVEYOR
Aug. 1965

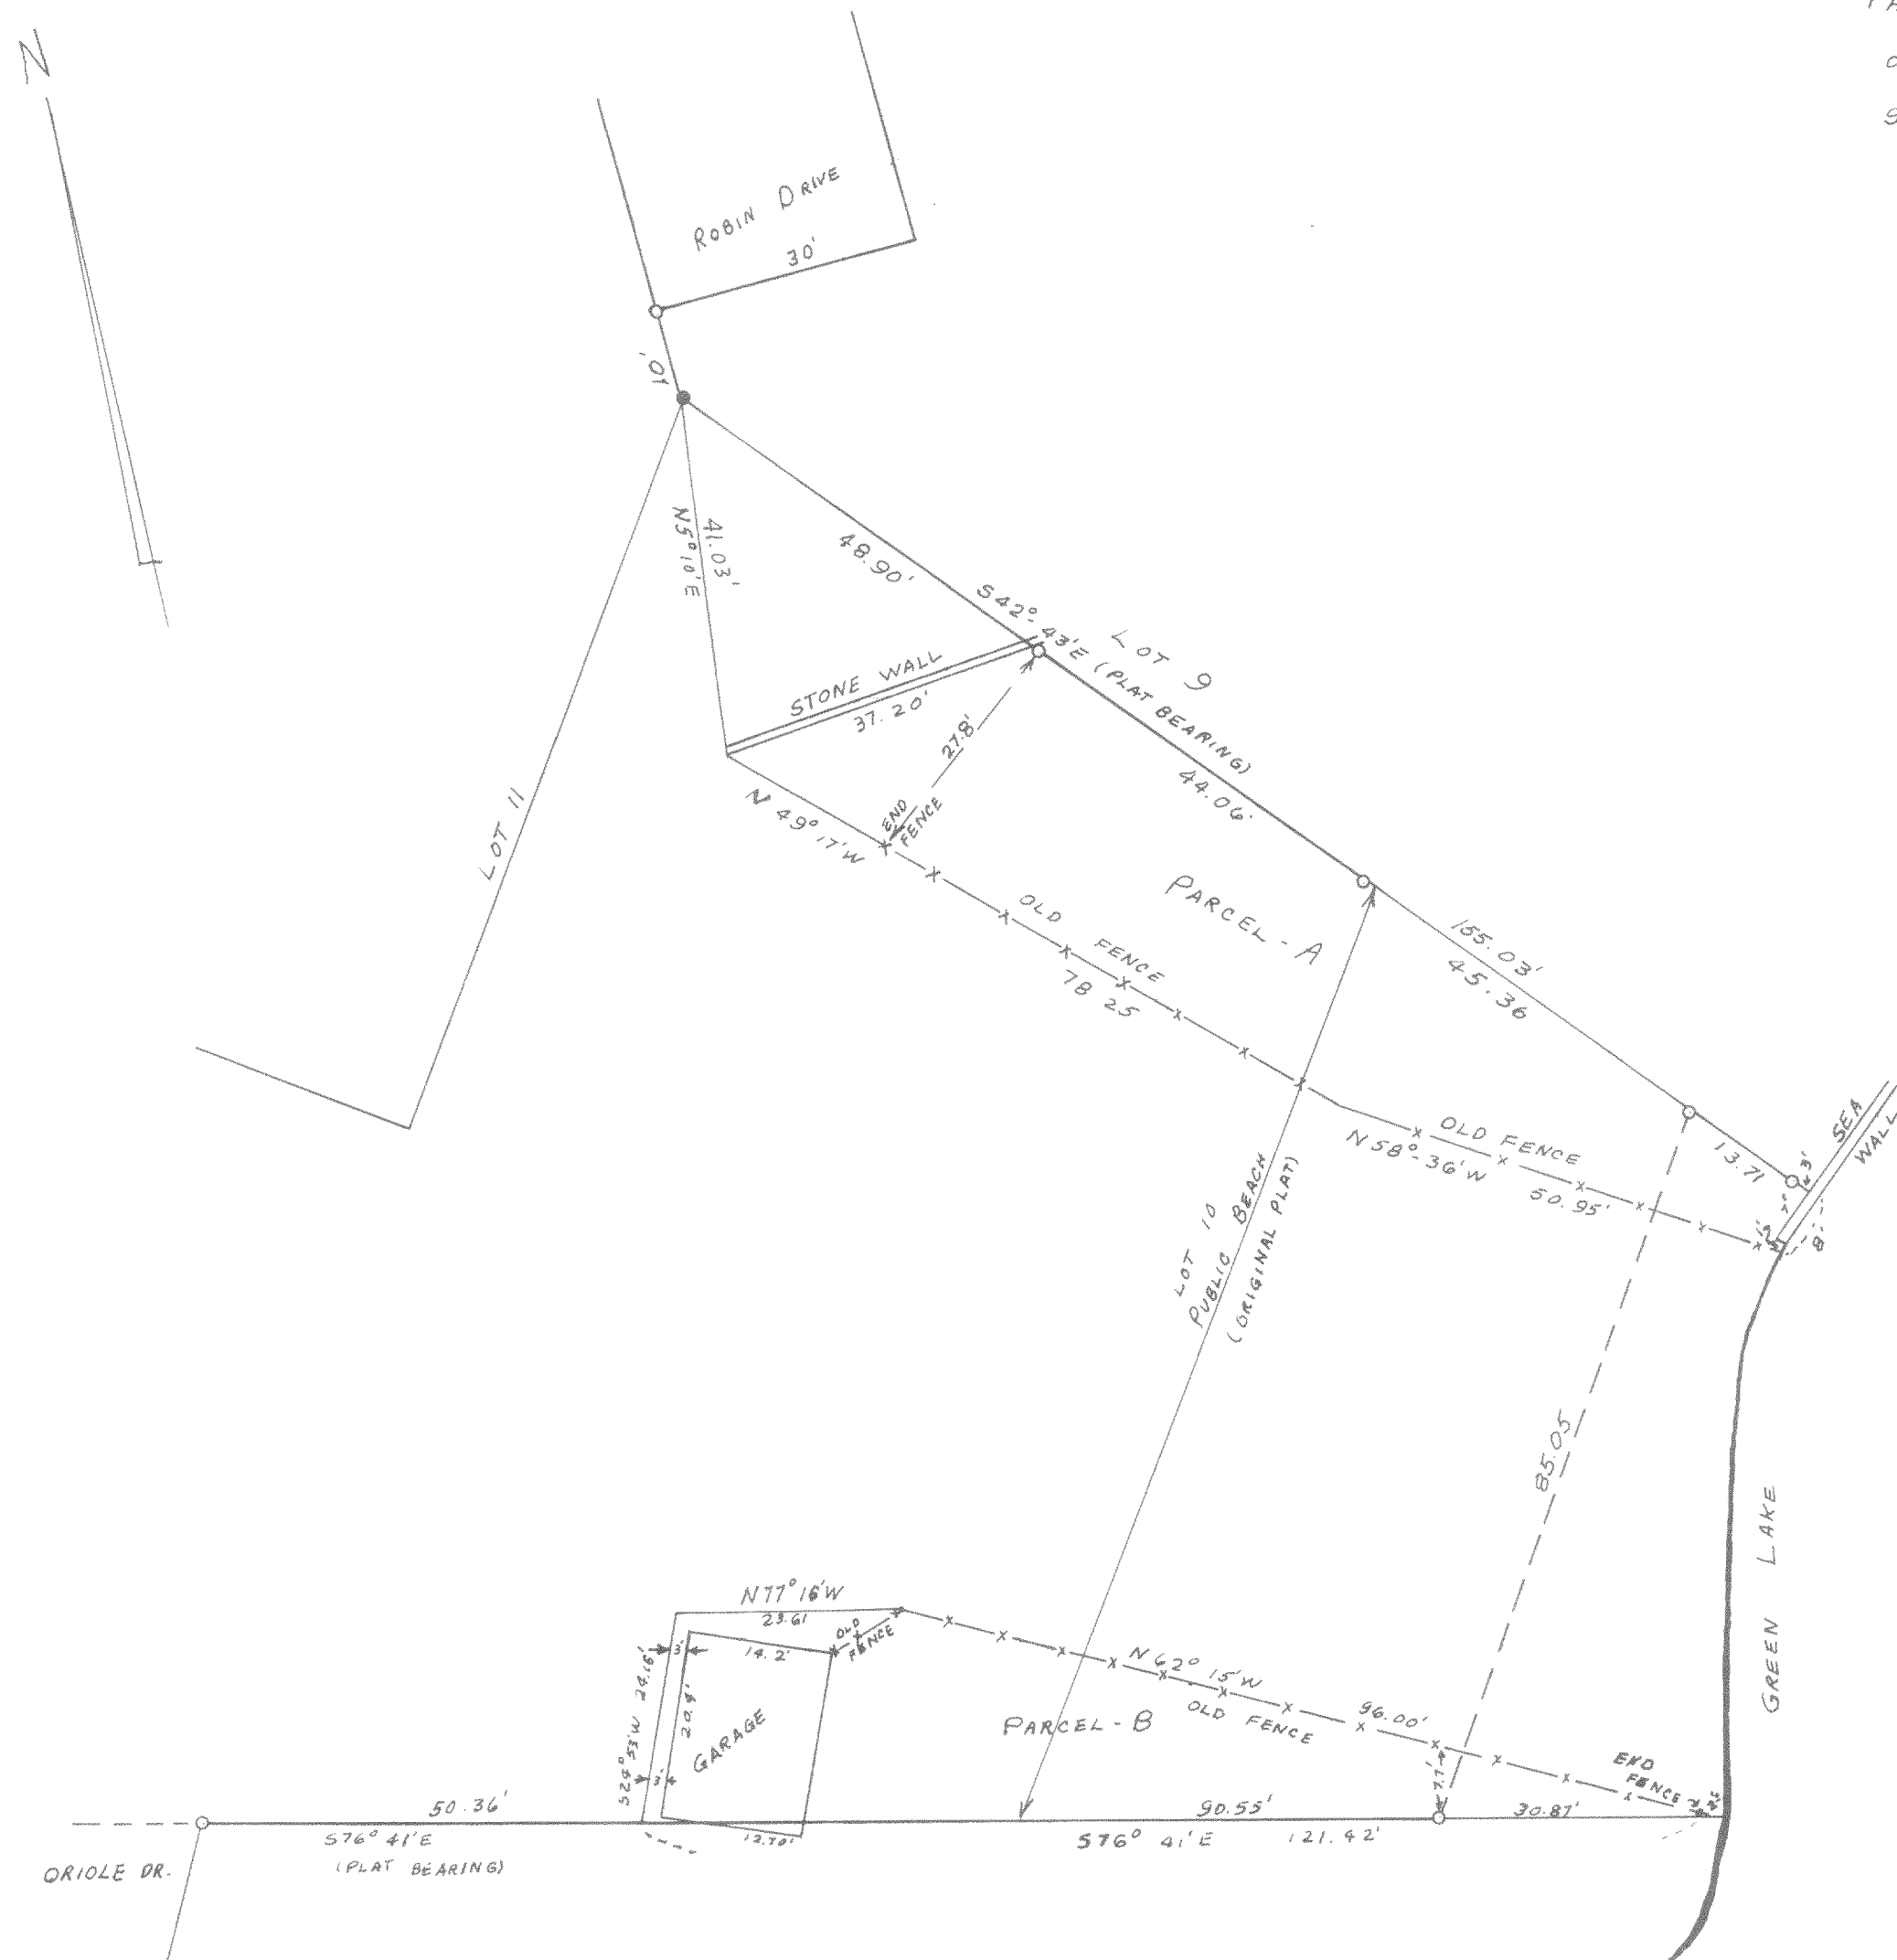

LEGEND

- POST IN CONCRETE
- IRON STAKE
- x-x- FENCE