

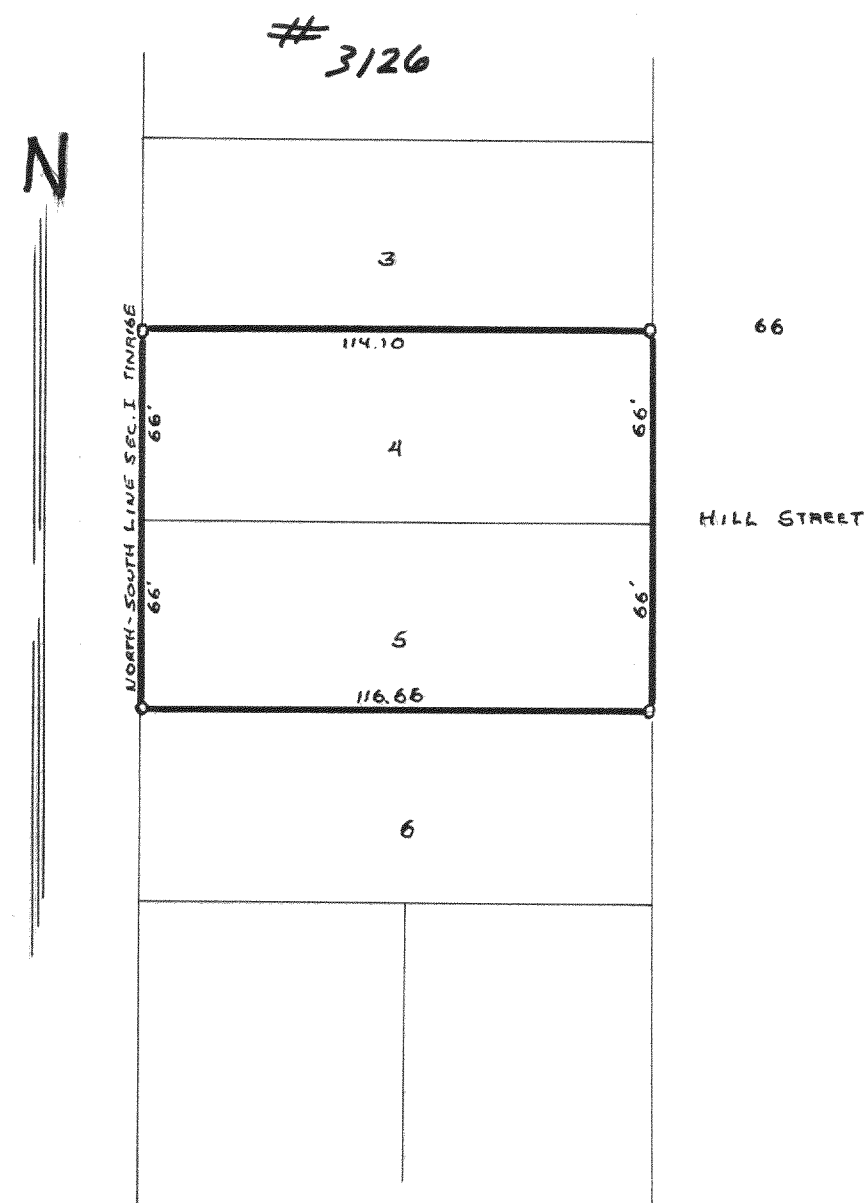


POINT IS LOCATED SOUTH 118.10 FT, $S75^{\circ}38'E$
 79.89 FT, $S86^{\circ}16'E$ 139.32 FT, $S60^{\circ}30'E$ 170.90 FT,
 $S52^{\circ}19'E$ 257.08 FT, $N56^{\circ}31'E$ 551.66 FT, $S38^{\circ}12'E$
 ALONG CENTERLINE ROAD 1531.05 FT, AND $S89^{\circ}19'W$ 55.57
 FT. FROM THE $\frac{1}{4}$ SECTION COR. LOCATED ON THE WEST
 LINE OF SECTION 11, T4N R18E OF WALWORTH COUNTY
 WISCONSIN

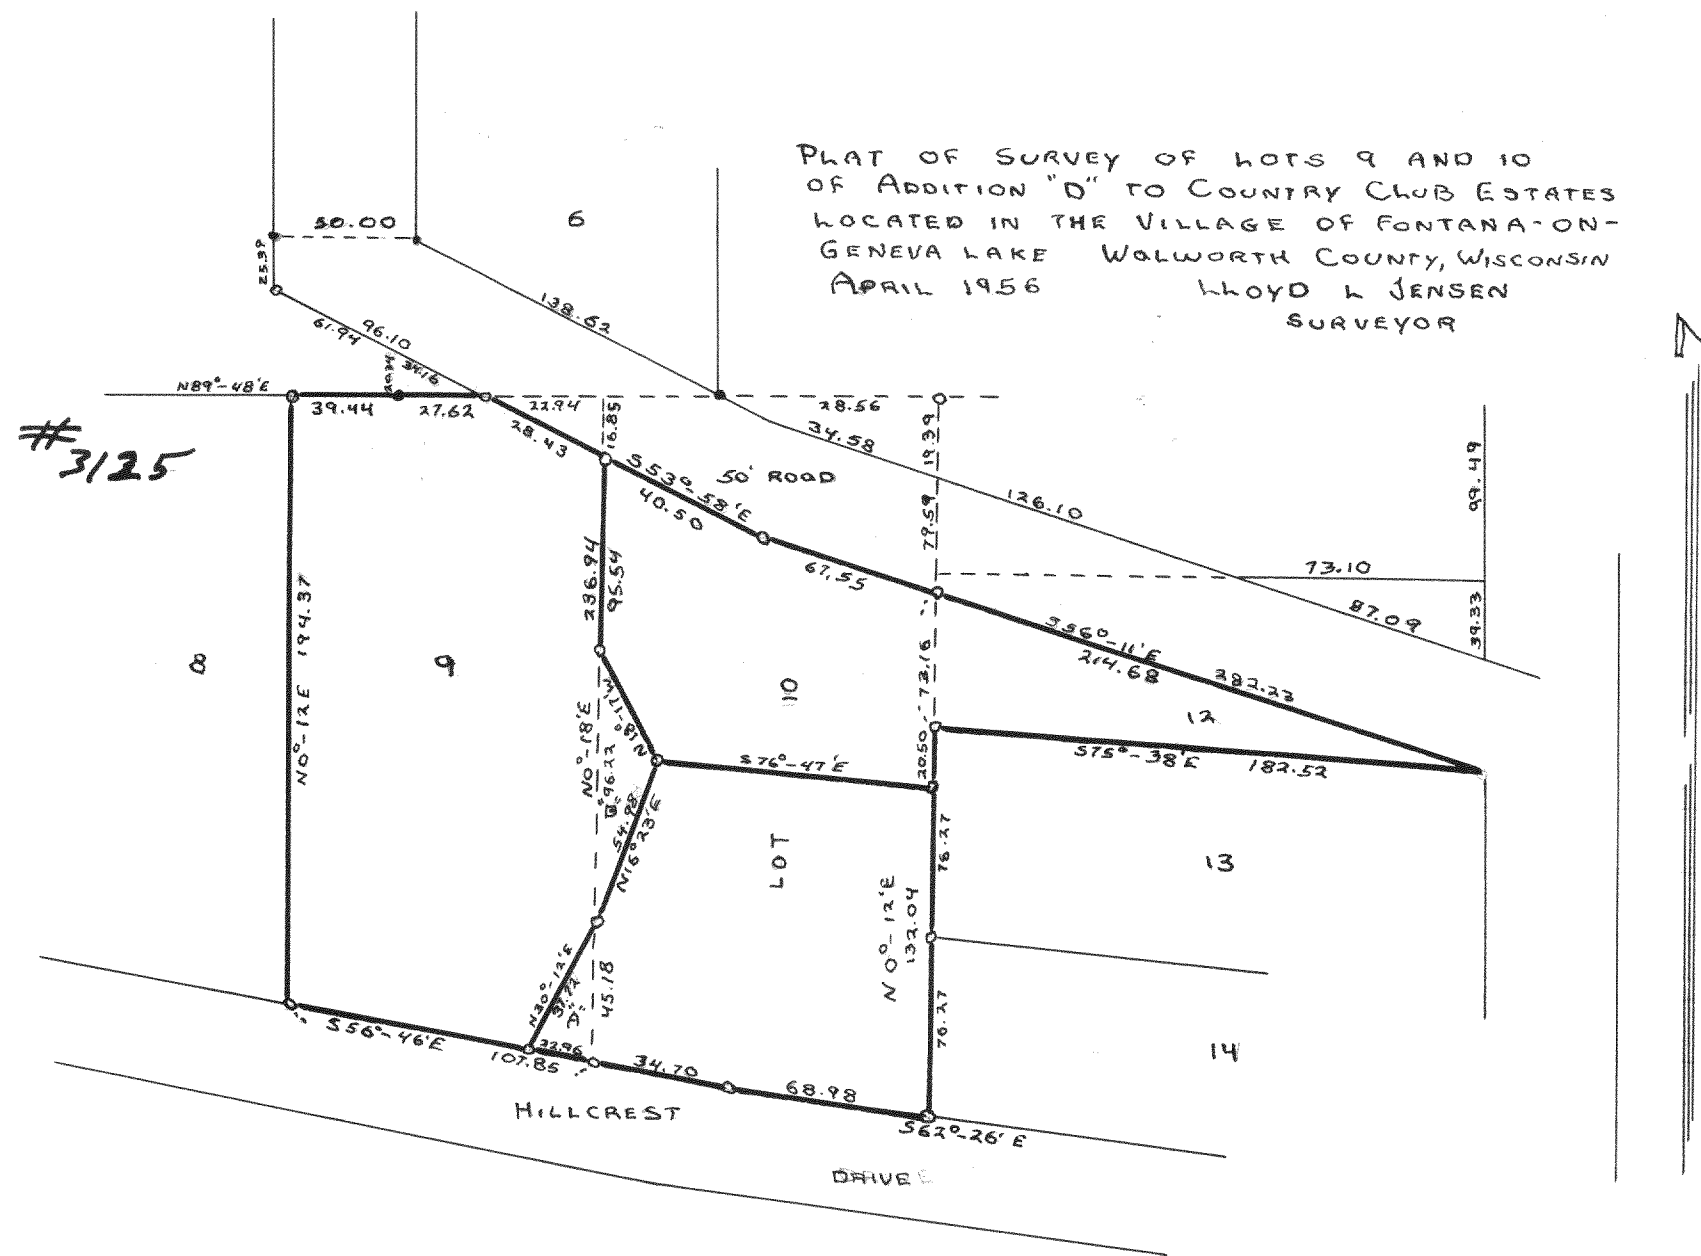

PLAT OF SURVEY OF LOTS
 4 AND 5 IN BLOCK 15 OF
 WILLIAMS 2ND ADDITION TO
 WILLIAMS BAY, WISCONSIN
 DEC. 1956 LLOYD L. JENSEN
 SURVEYOR

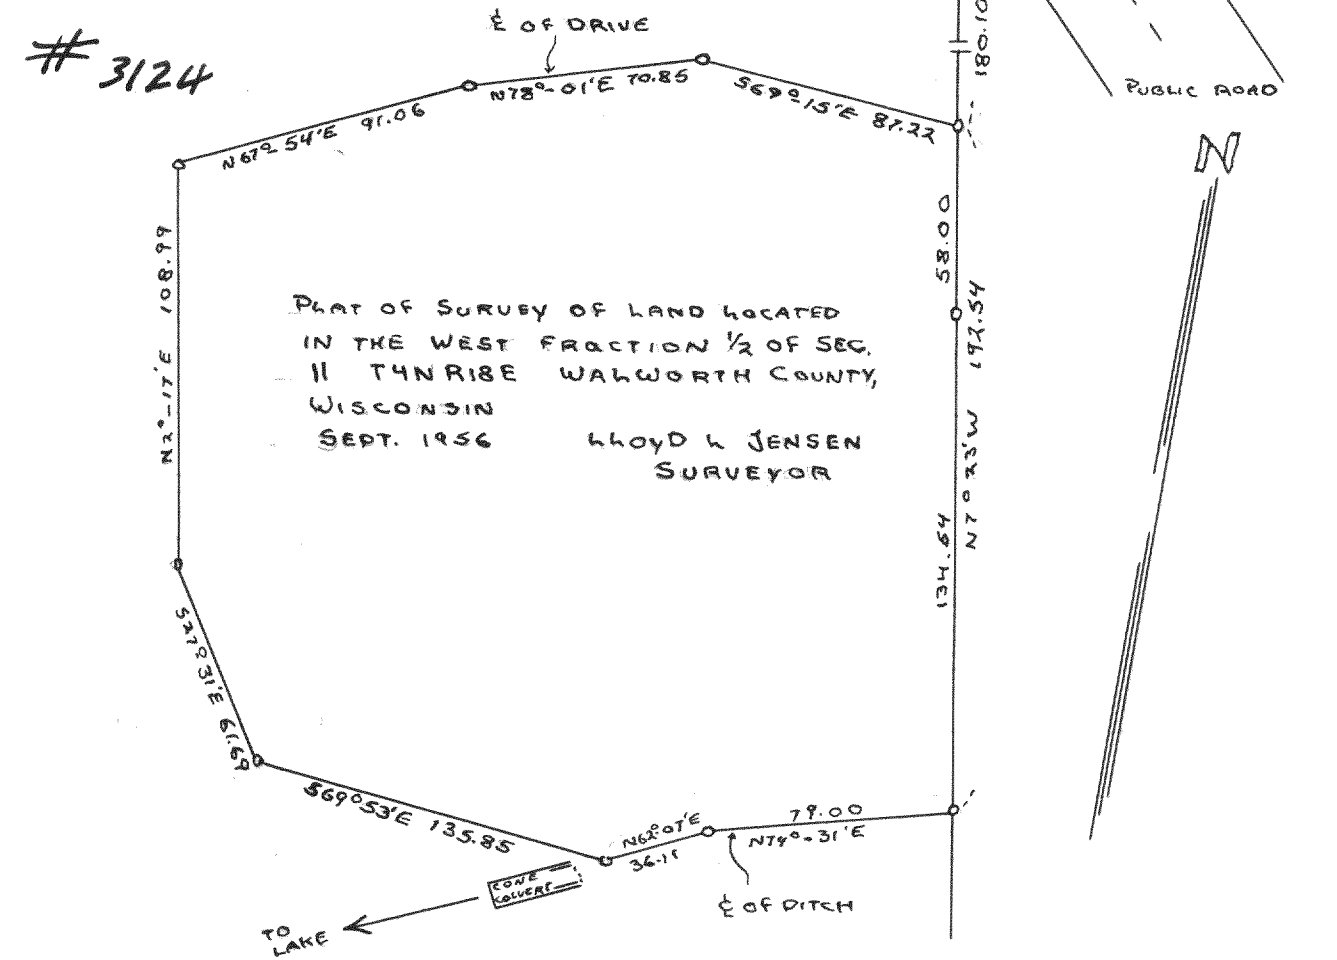