




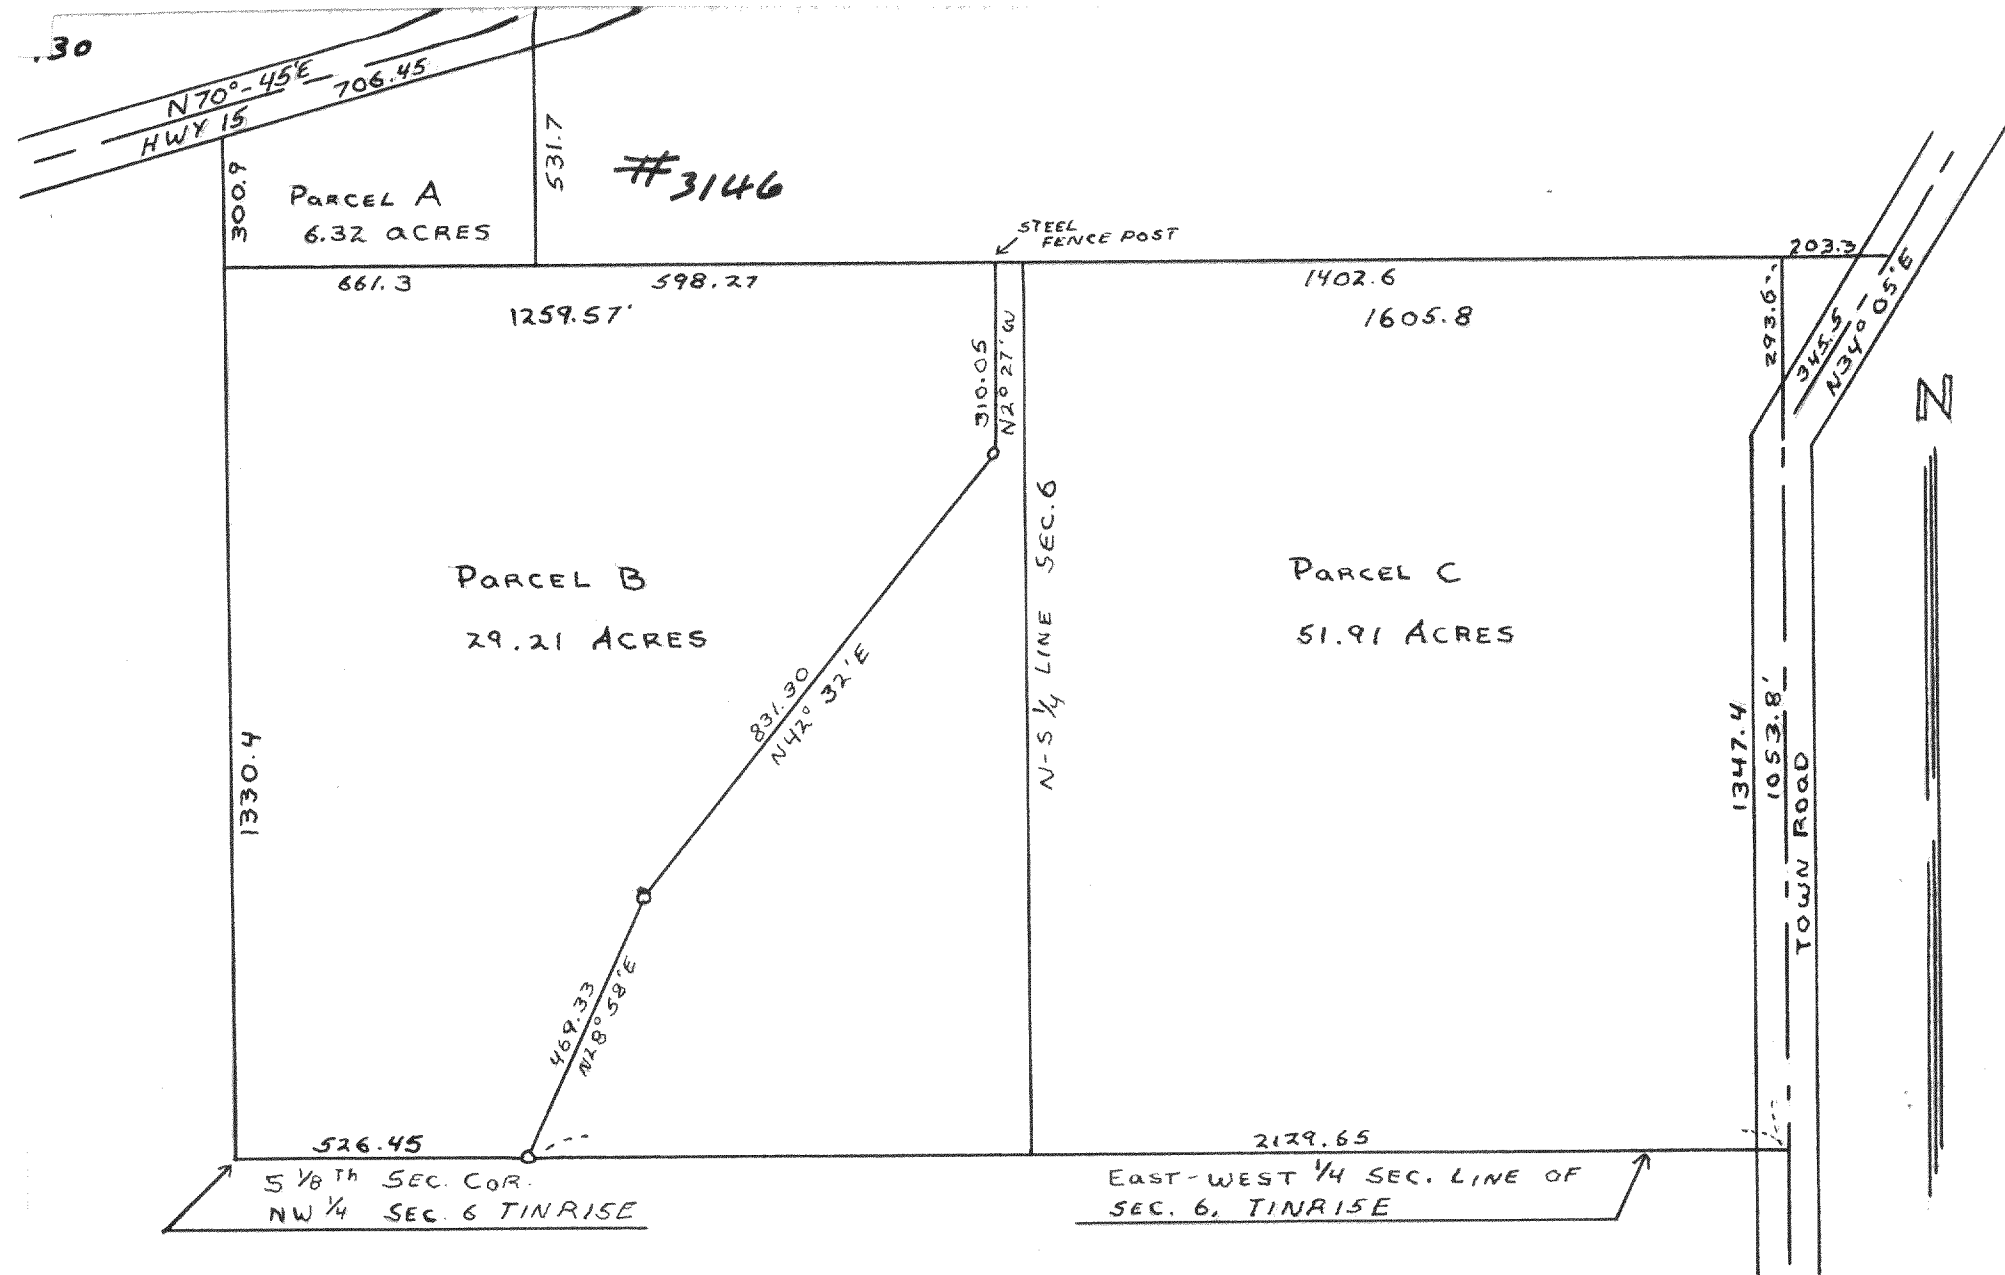

PLAT OF SURVEY OF PARCEL OF LAND
IN SEC. 6 T1N R1E WALWORTH COUNTY,
WISCONSIN LLOYD L. JENSEN
SEPT. 1956 SURVEYOR

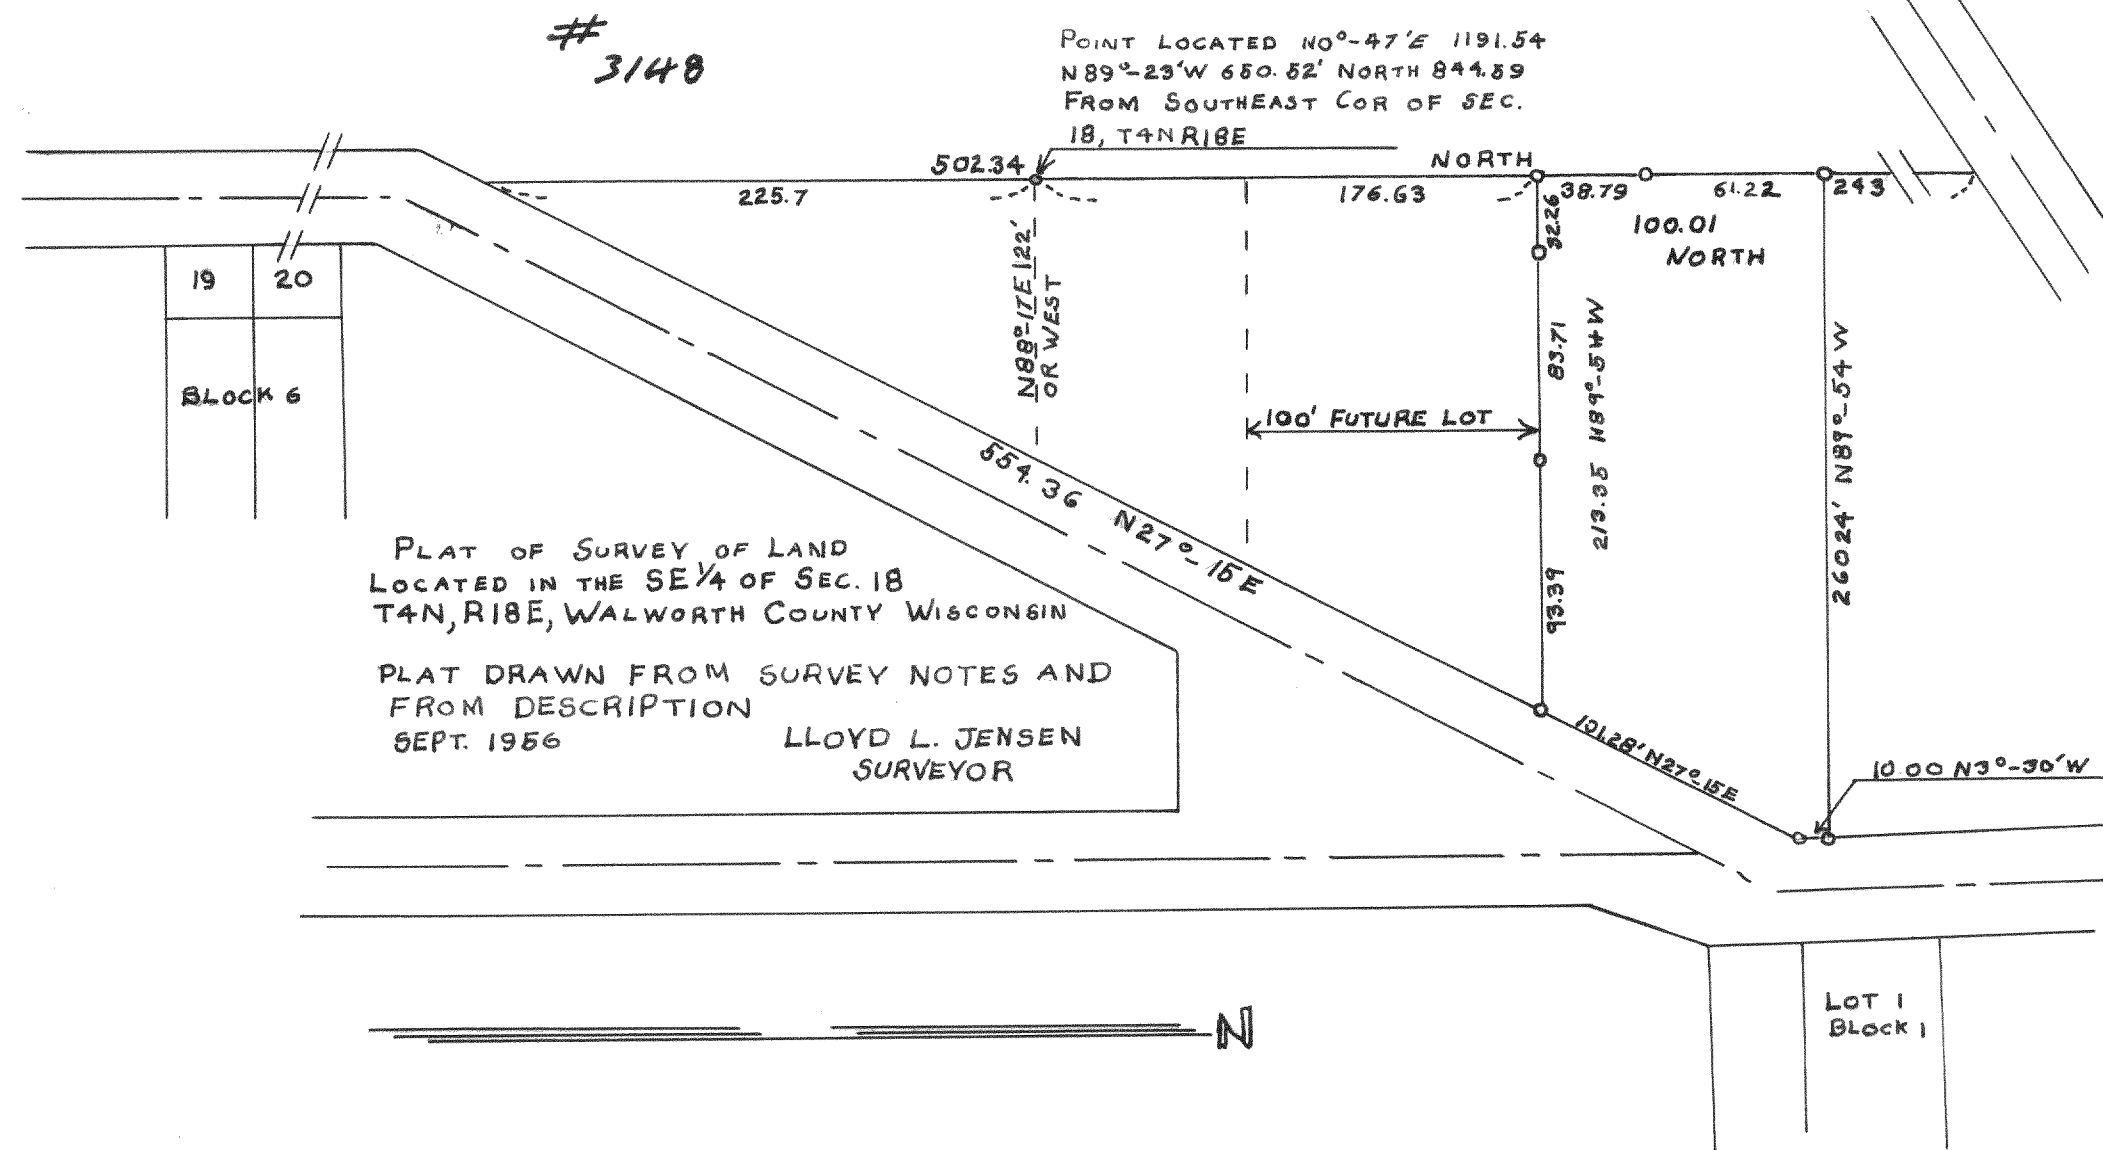

PLAT OF SURVEY OF LAND
LOCATED IN THE SE 1/4 OF SEC. 18
T4N, R1E, WALWORTH COUNTY WISCONSIN
PLAT DRAWN FROM SURVEY NOTES AND
FROM DESCRIPTION LLOYD L. JENSEN
SEPT. 1956 SURVEYOR

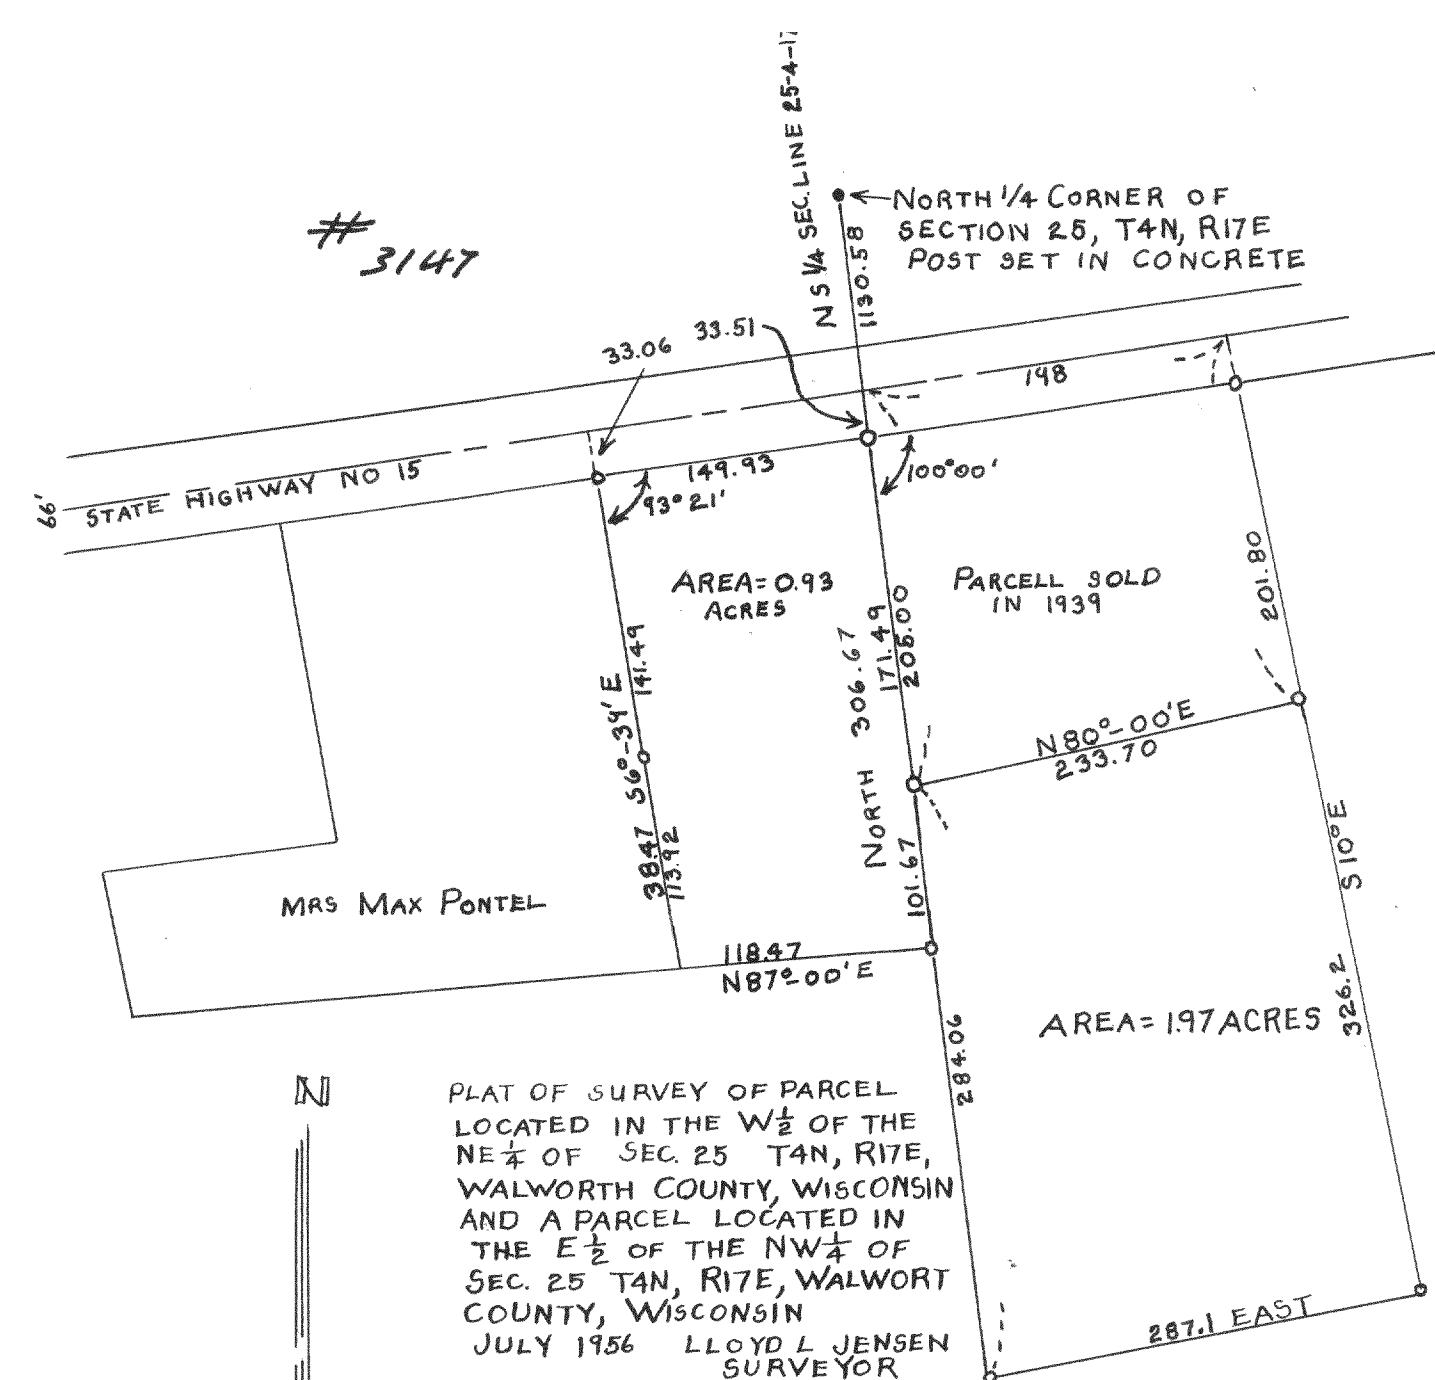

PLAT OF SURVEY OF PARCEL
LOCATED IN THE W 1/2 OF THE
NE 1/4 OF SEC. 25 T4N, R1E,
WALWORTH COUNTY, WISCONSIN
AND A PARCEL LOCATED IN
THE E 1/2 OF THE NW 1/4 OF
SEC. 25 T4N, R1E, WALWORTH
COUNTY, WISCONSIN
JULY 1956 LLOYD L. JENSEN
SURVEYOR

