



3155

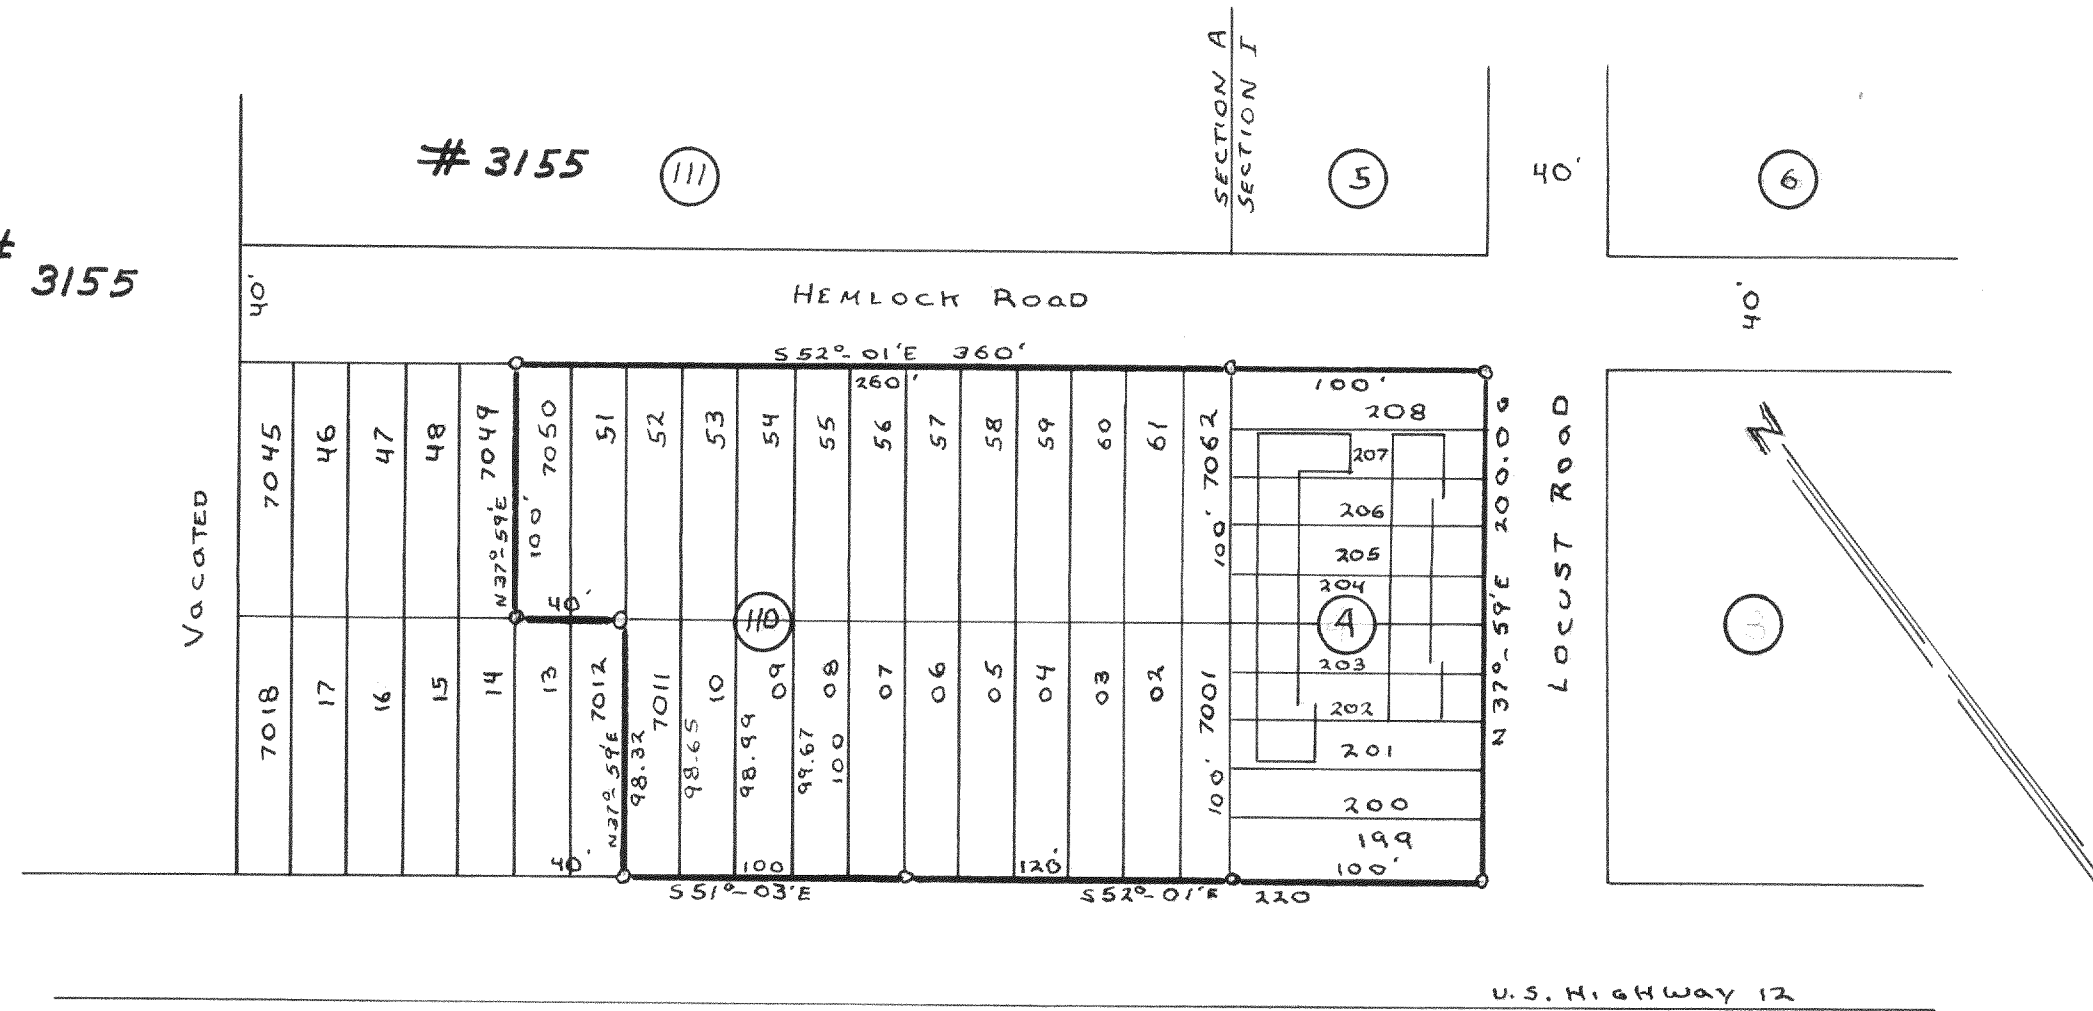

PLAT OF SURVEY 1 AND LOTS 7001-7011
AND 7050-7062 OF BLOCK 110 OF SECTION
A OF PELL LAKE T1N R18E, WALWORTH COUNTY
WISCONSIN LLOYD L. JENSEN
NOVEMBER 1956 SURVEYOR

3157

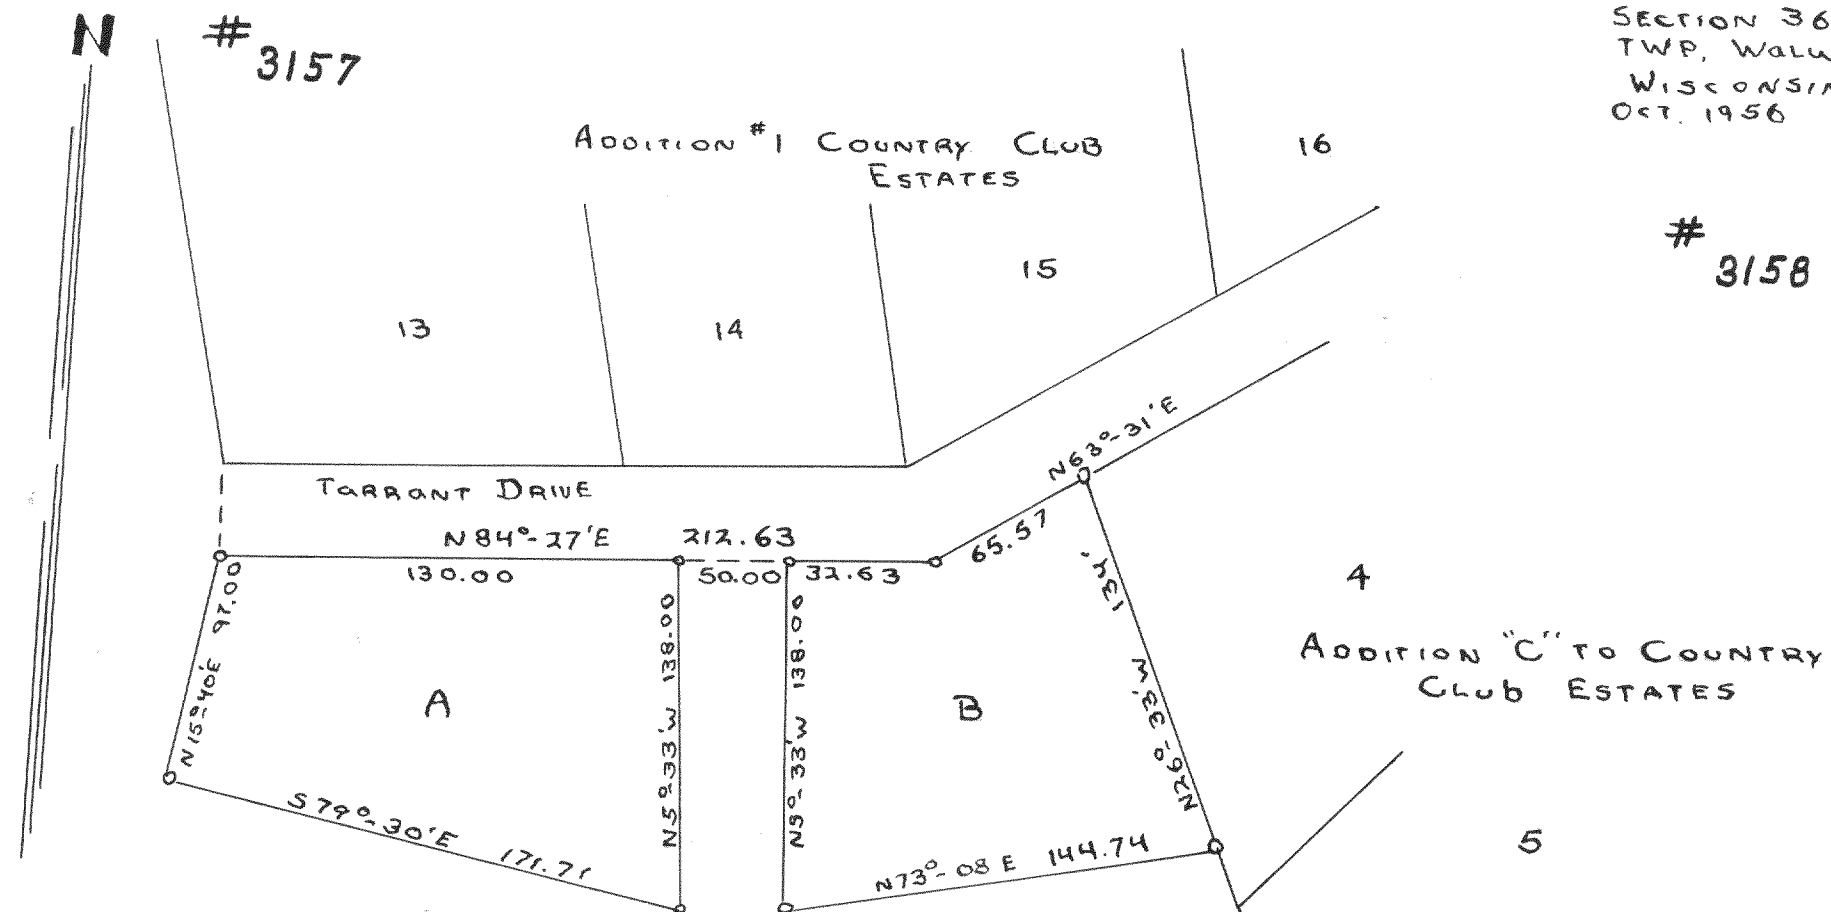


PLAT OF SURVEY OF LAND
LOCATED IN THE SW 1/4 OF
SECTION 14, T1N R16E VILLAGE
OF FONTANA-ON-GENEVA LAKE,
WALWORTH COUNTY, WISCONSIN
NOV. 1956 LLOYD L. JENSEN
SURVEYOR

3158


PLAT OF SURVEY OF PARCEL
LOCATED IN THE NW 1/4 OF
SECTION 36, T4N R16E, LA GRANGE
TWP, WALWORTH COUNTY,
WISCONSIN
OCT. 1956 LLOYD L. JENSEN
SURVEYOR

MIDDLE 1/16 TH SECTION
CORNER IN THE NW 1/4
OF SECTION 36,
T4N, R16E

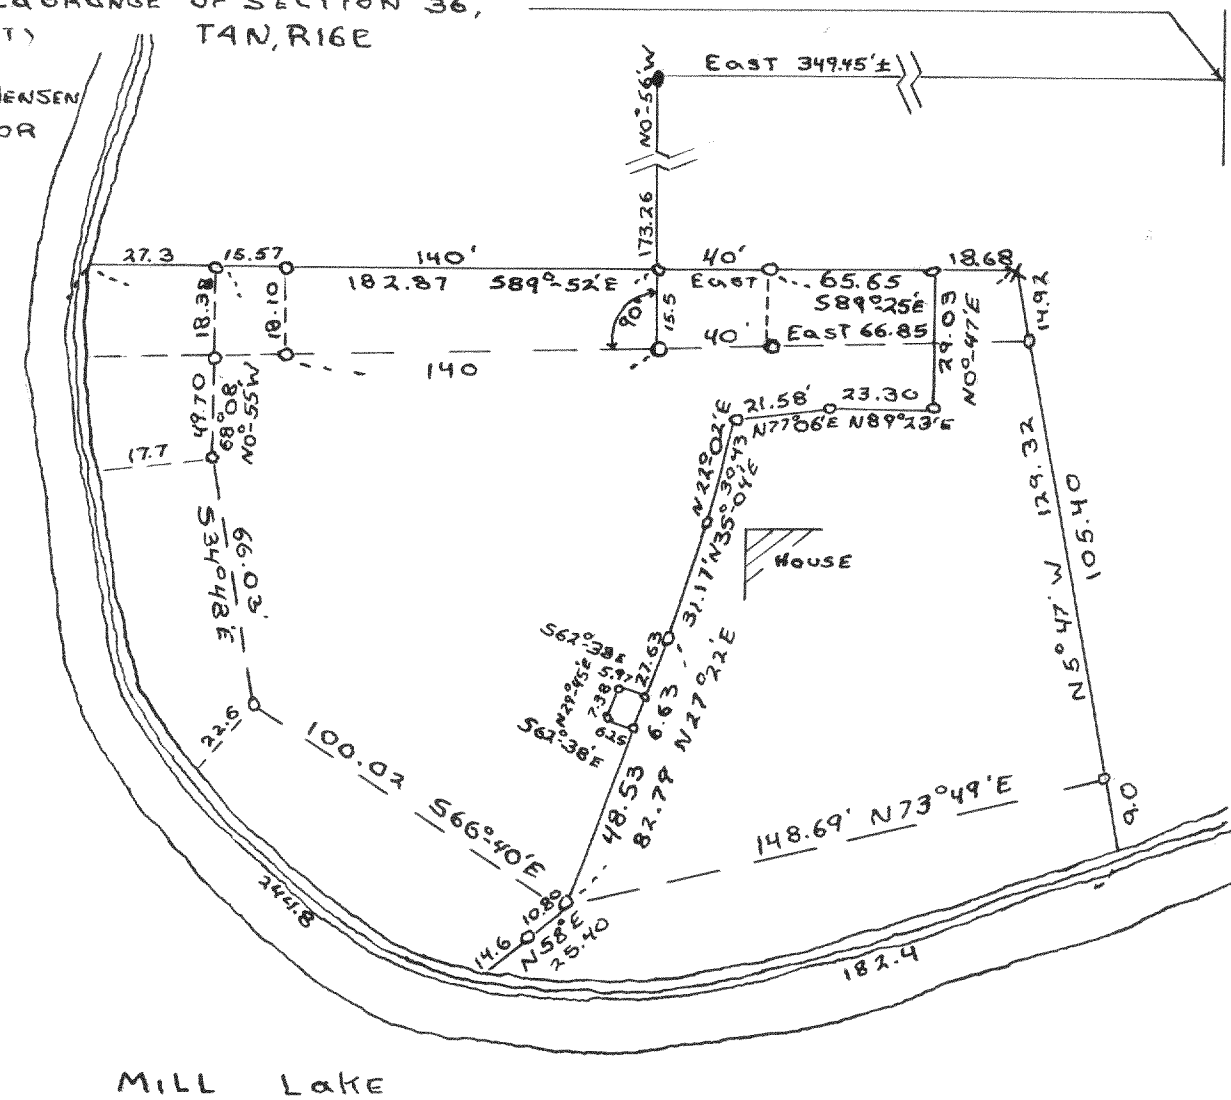

MIDDLE 1/16 TH SECTION
CORNER IN THE NW 1/4 OF
SECTION 36, T4N R16E

3156

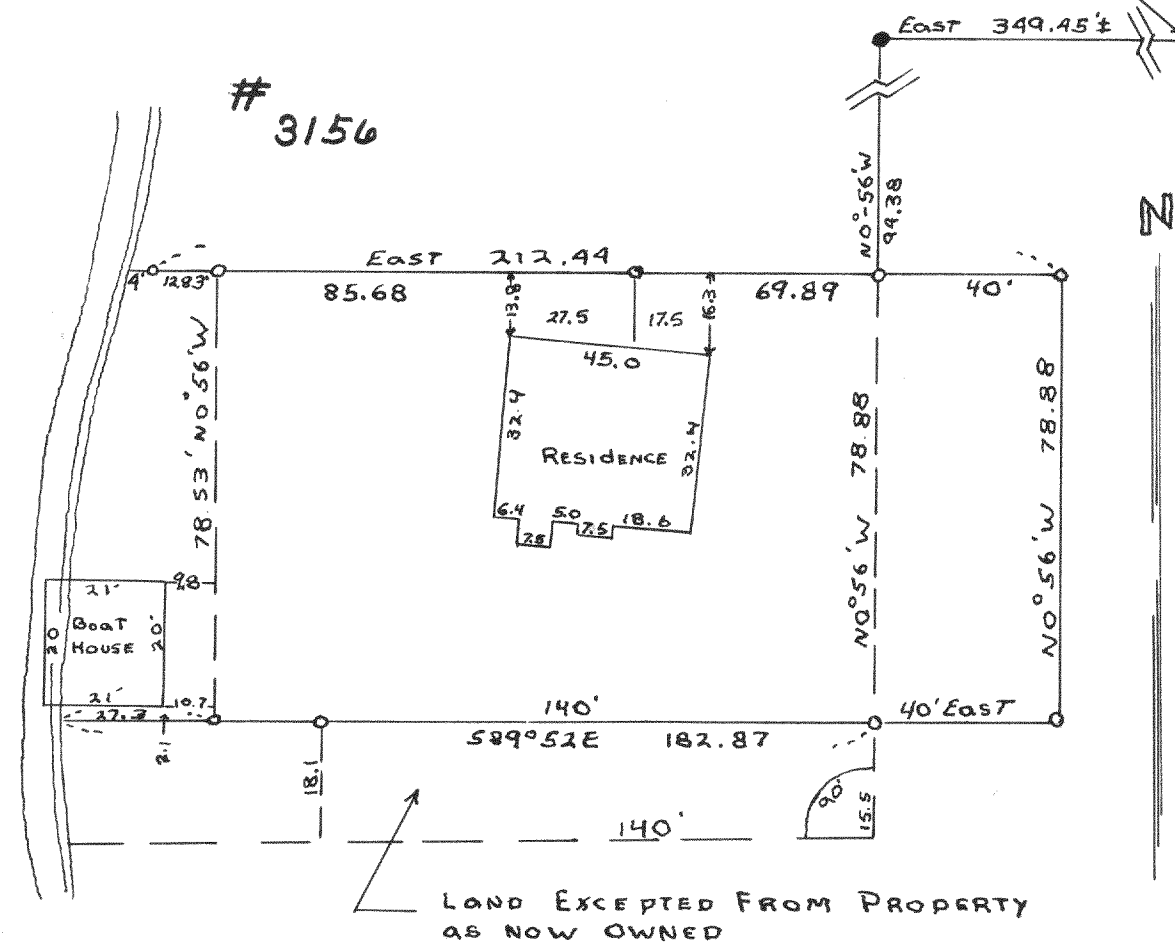

PLAT OF SURVEY OF PARCEL
LOCATED IN THE NW 1/4 OF
SECTION 36, T4N, R16E, LA GRANGE
TWP, WALWORTH COUNTY,
WISCONSIN
NOV. 1956 LLOYD L. JENSEN
SURVEYOR