



3246

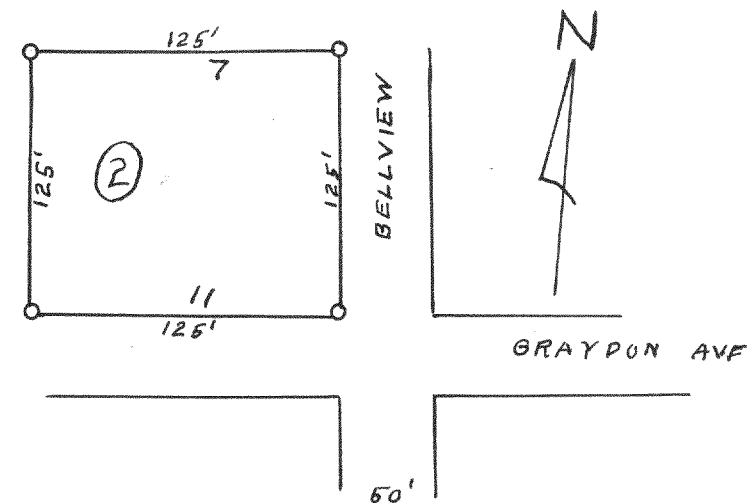


PLAT OF SURVEY OF LOTS 7-11 BLOCK 2 CLARKES ADD.
VILLAGE OF EAST TROY WALWORTH COUNTY WISCONSIN
APR. 1956 LLOYD L. JENSEN
SURVEYOR

3247

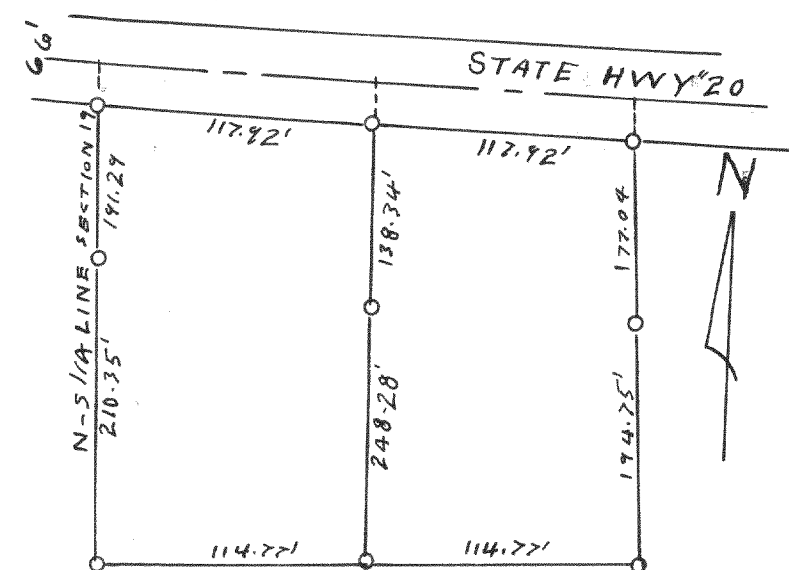


PLAT OF SURVEY OF LAND IN
SECTION 19 VILLAGE OF EAST AROY
WALWORTH COUNTY WISCONSIN
MARCH 1957 LLOYD L. JENSEN
SURVEYOR

#3248

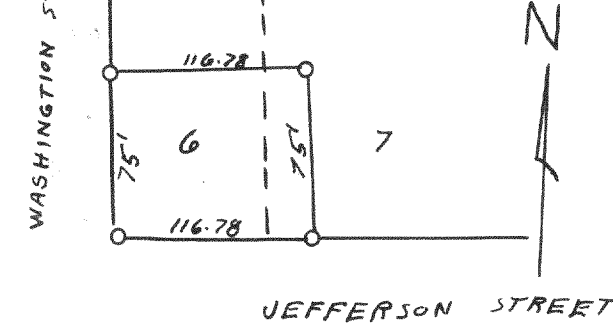


PLAT OF SURVEY OF LOTS 6-7 OF BLOCK 11
ORIGINAL PLAT CITY OF ELKHORN
WALWORTH COUNTY WISCONSIN
JUNE 1955 LLOYD L. JENSEN
SURVEYOR

3244

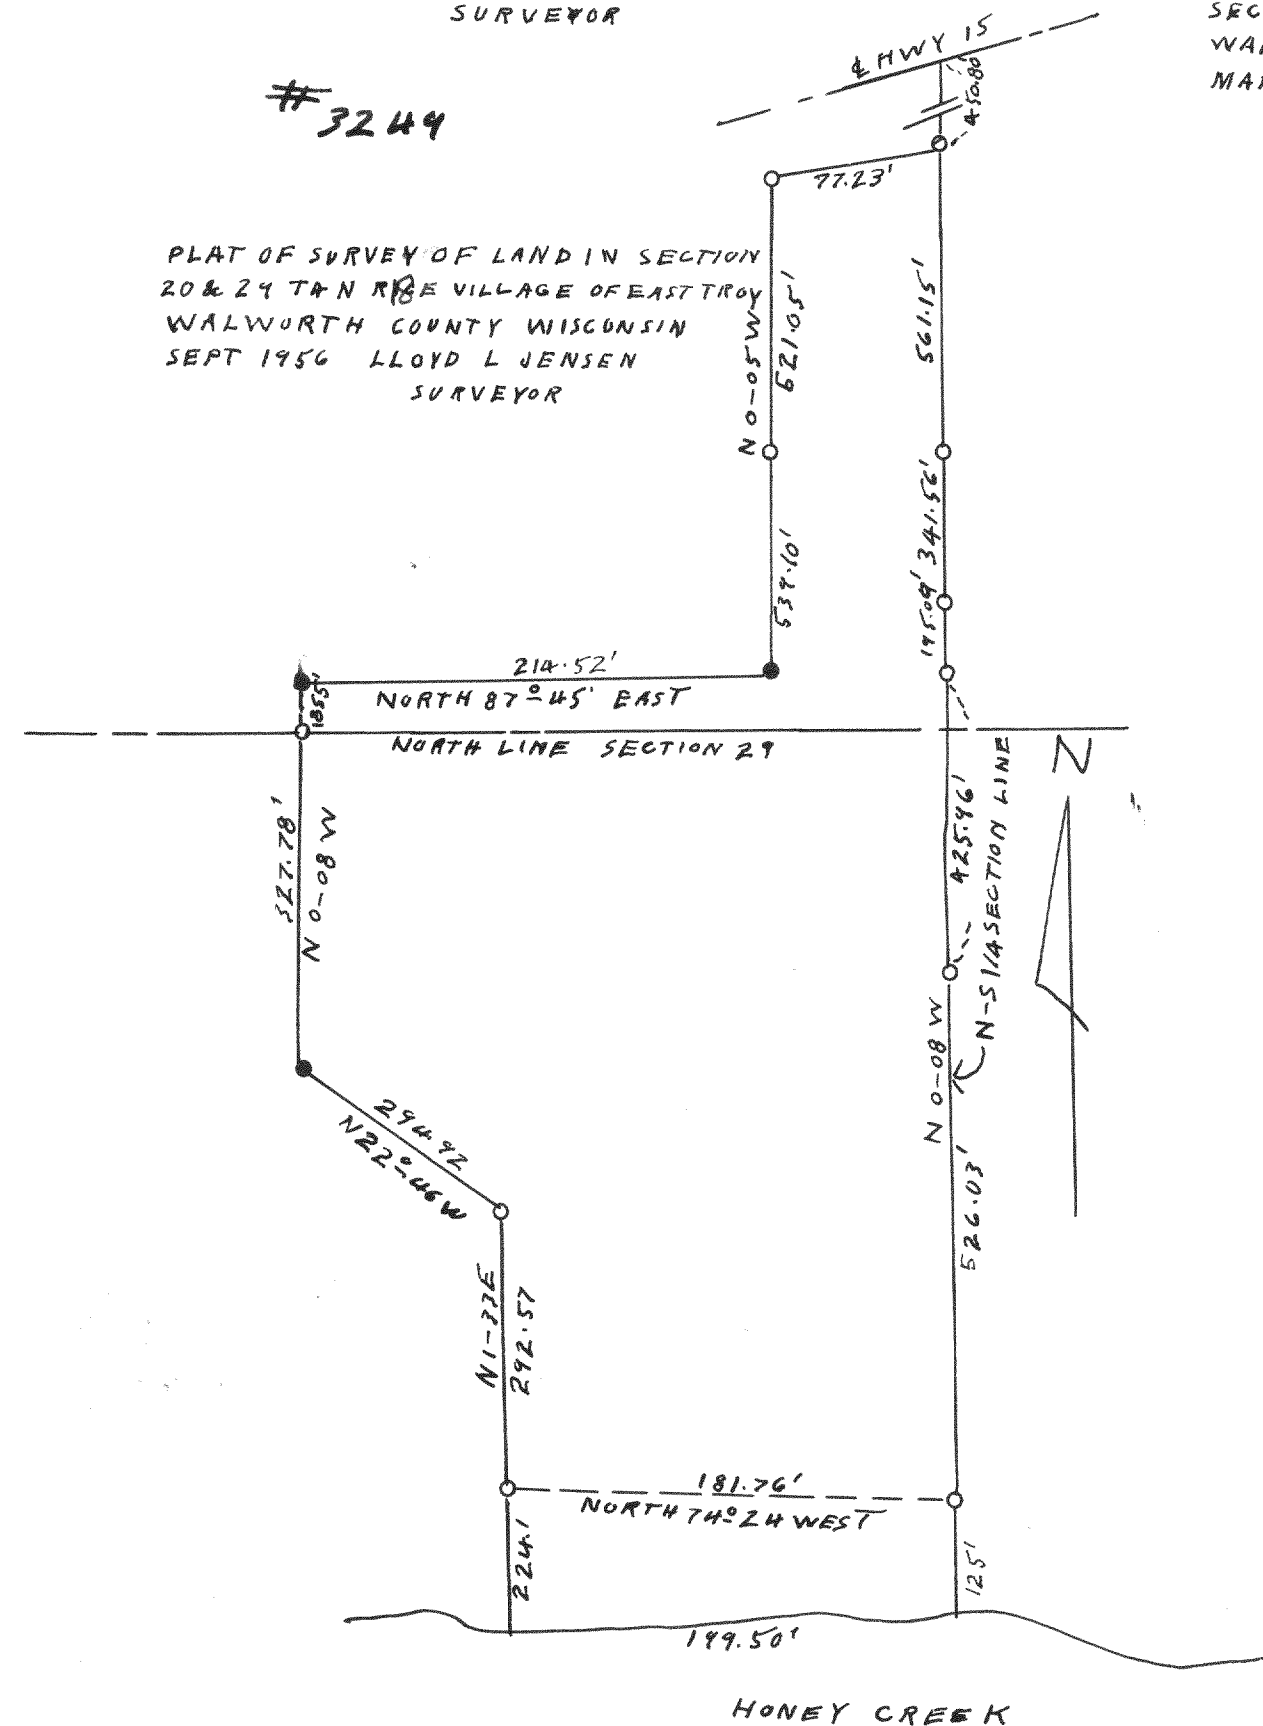


PLAT OF SURVEY OF LAND IN SECTION
20 & 24 T4N R8E VILLAGE OF EAST TROY
WALWORTH COUNTY WISCONSIN
SEPT 1956 LLOYD L JENSEN
SURVEYOR

3250

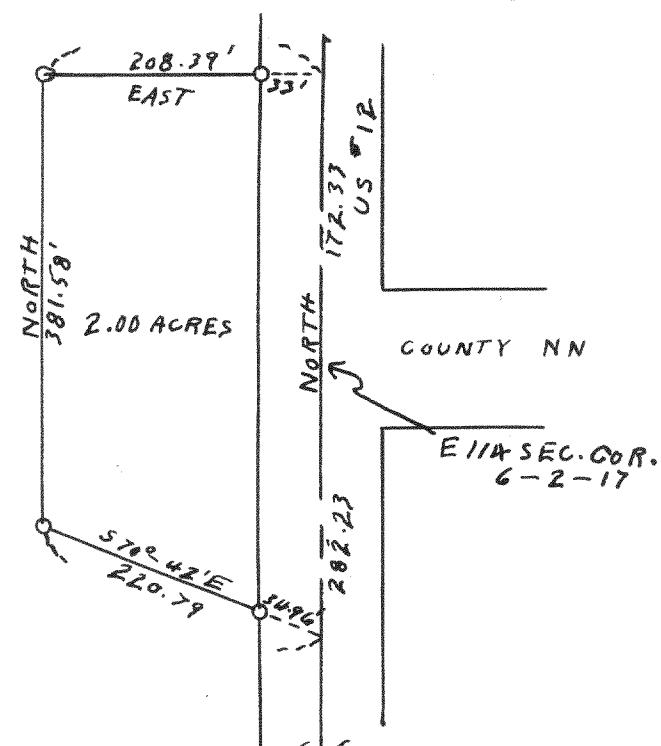

PLAT OF SURVEY OF LAND IN
E 1/2 SECTION 6 T2N R17E
CITY OF ELKHORN
WALWORTH COUNTY WISCONSIN
MARCH 1955 LLOYD L. JENSEN
SURVEYOR

3251

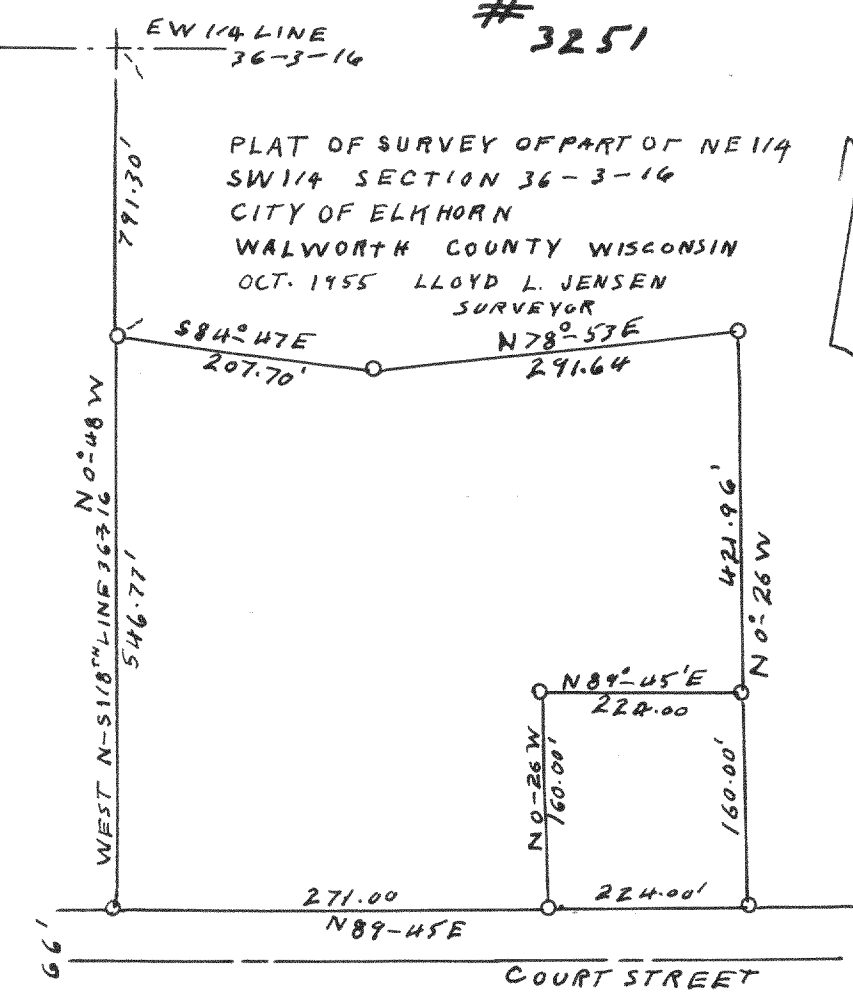

PLAT OF SURVEY OF PART OF NE 1/4
SW 1/4 SECTION 36-3-16
CITY OF ELMHORN
WALWORTH COUNTY WISCONSIN
OCT. 1955 LLOYD L. JENSEN
SURVEYOR