




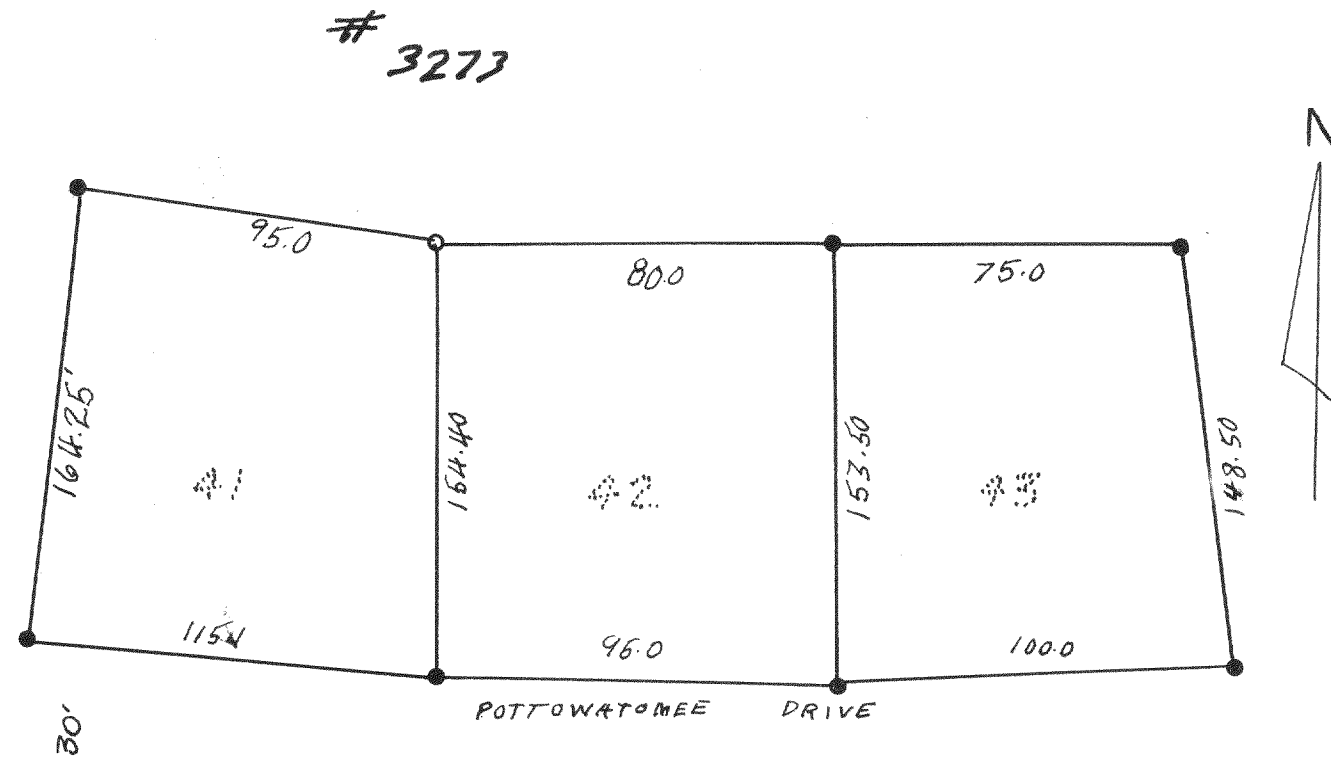


PLAT OF SURVEY OF LOT 41 AND 43 UNIT 2
COUNTRY CLUB ESTATES VILLAGE OF
FONTANA ON GENEVA LAKE
WALWORTH COUNTY WISCONSIN
JULY 1956 LLOYD L. JENSEN
SURVEYOR

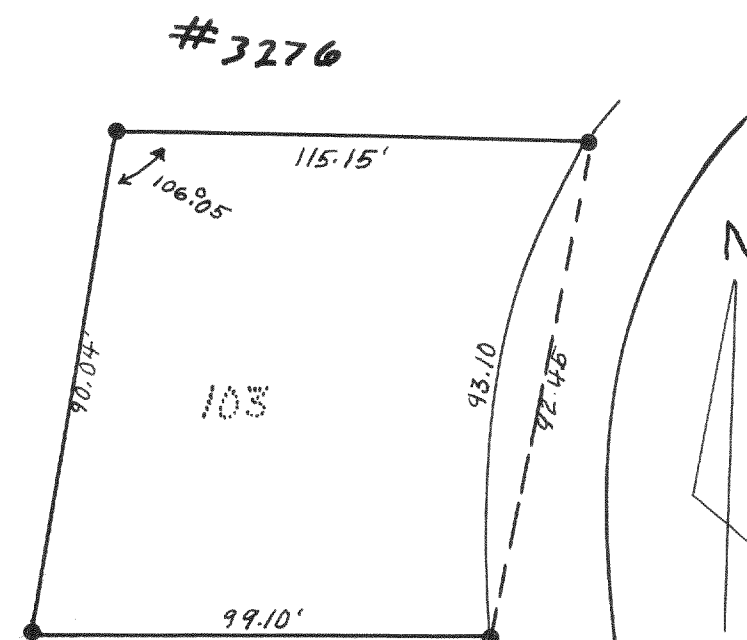


PLAT OF SURVEY OF LOT 103 UNIT 2
COUNTRY CLUB ESTATES VILLAGE OF
FONTANA ON GENEVA LAKE
WALWORTH COUNTY WISCONSIN
JULY 1956 LLOYD L. JENSEN
SURVEYOR


PLAT OF SURVEY OF LOT 14-16 UNIT 2
COUNTRY CLUB ESTATES VILLAGE OF
FONTANA ON GENEVA LAKE
WALWORTH COUNTY WISCONSIN
APRIL 1956 LLOYD L. JENSEN
SURVEYOR

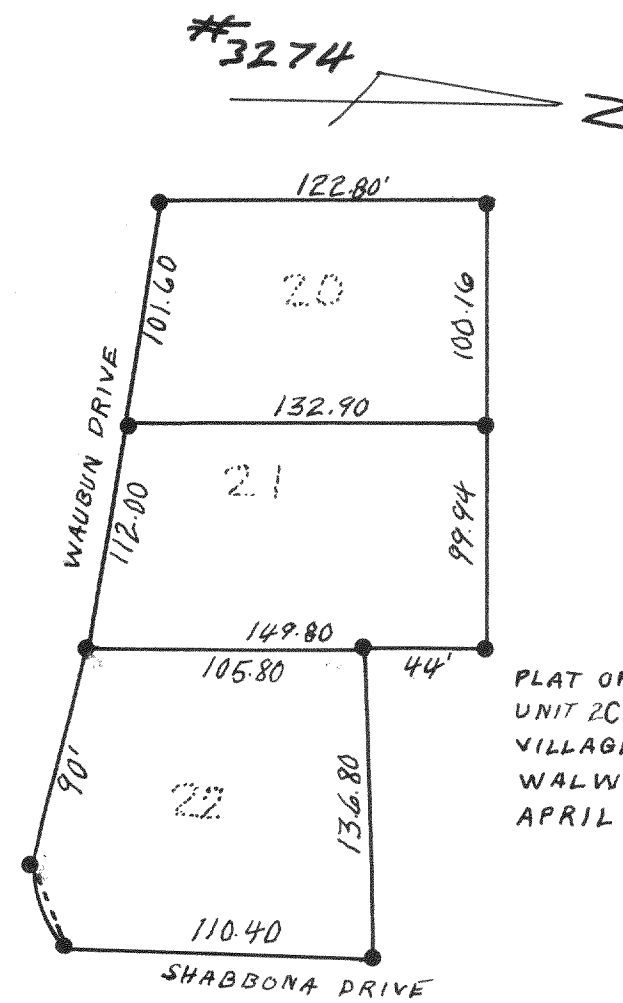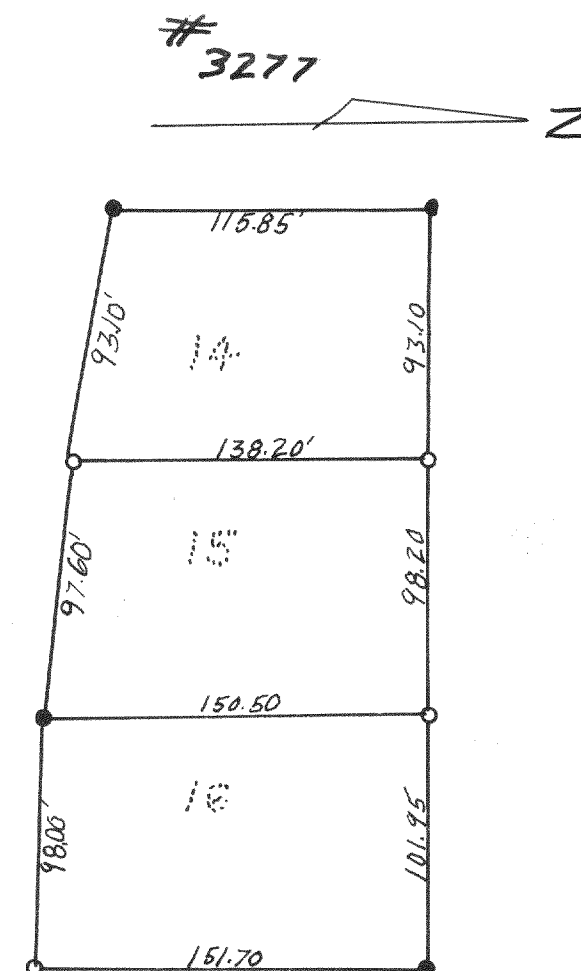

PLAT OF SURVEY OF LOTS 20-22
UNIT 2 COUNTRY CLUB ESTATES
VILLAGE OF FONTANA ON GENEVA LAKE
WALWORTH COUNTY WISCONSIN
APRIL 1956 LLOYD L. JENSEN
SURVEYOR

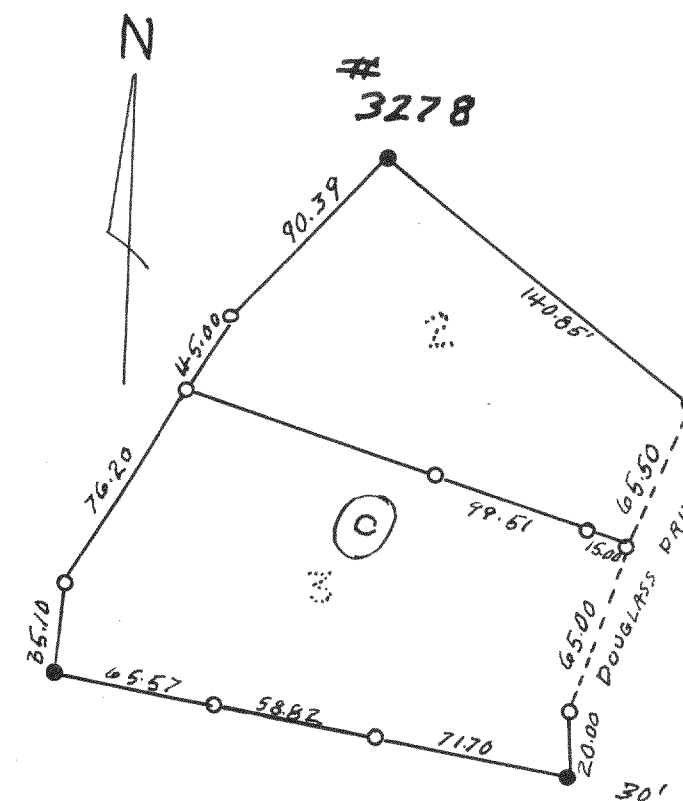

PLAT OF SURVEY OF LOT 2 & 3 BLOCK C
UNIT 3 COUNTRY CLUB ESTATES
VILLAGE OF FONTANA ON GENEVA LAKE
WALWORTH COUNTY WISCONSIN
APRIL 1956 LLOYD L. JENSEN
SURVEYOR

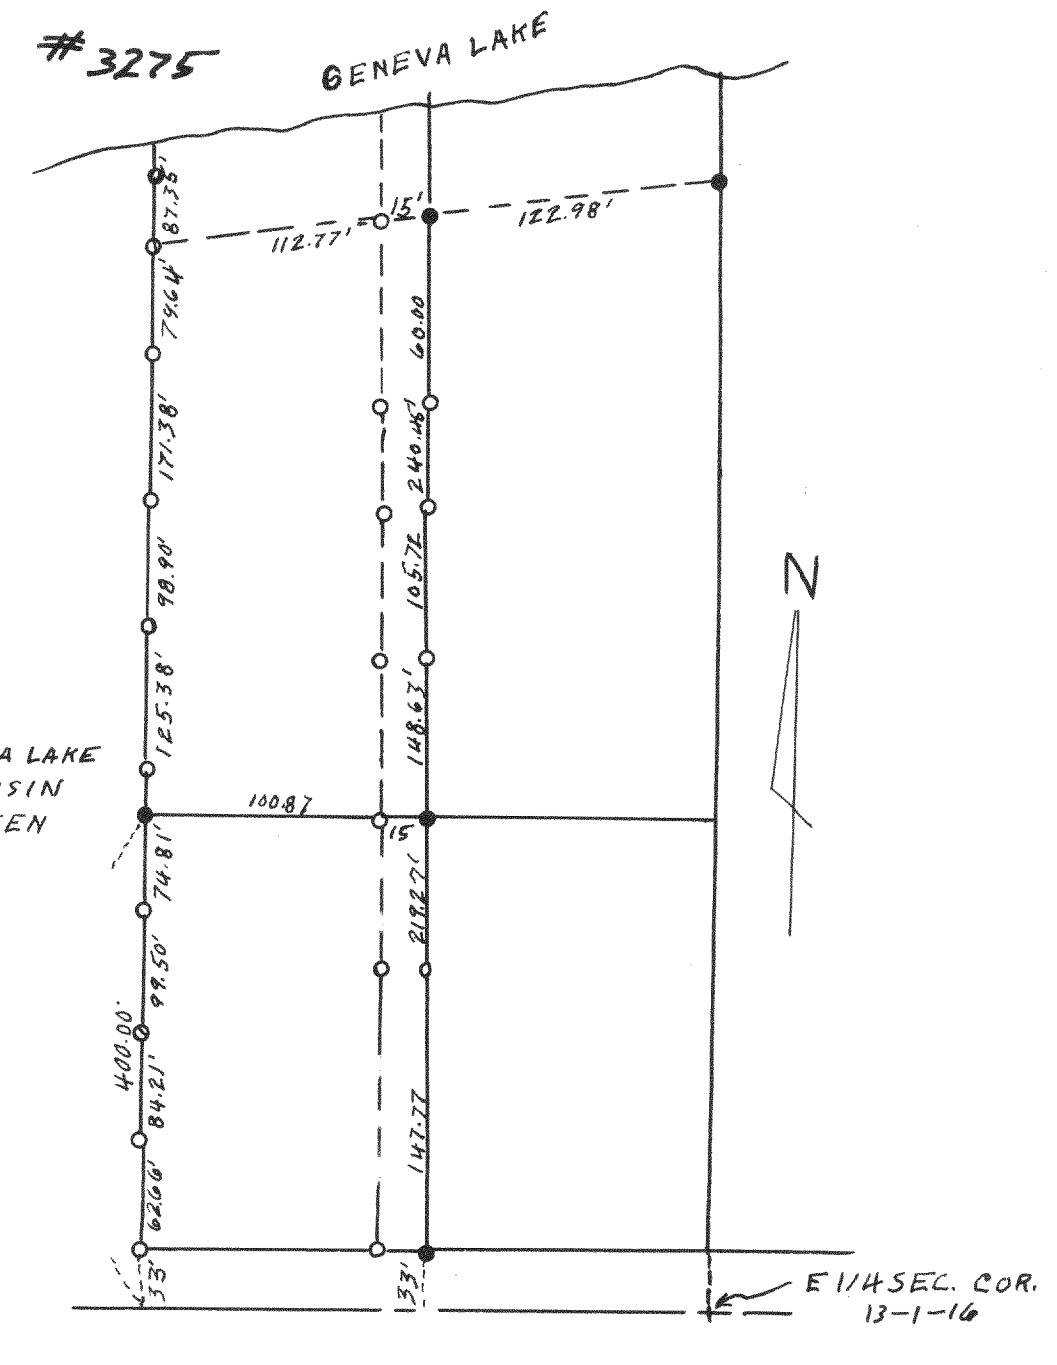

PLAT OF SURVEY OF LAND IN SECTION 13
TIN RICE WALWORTH COUNTY WISCONSIN
FEB 1957 LLOYD L. JENSEN
SURVEYOR