



#3293

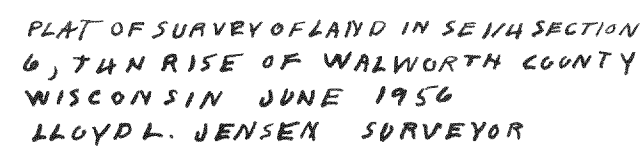


3288

PLAT OF SURVEY OF LAND IN NW 1/4 SECTION 5
TANRISE, CITY OF WHITEWATER
WALWORTH COUNTY WISCONSIN
JUNE 1956 LLOYD L. JENSEN
SURVEYOR

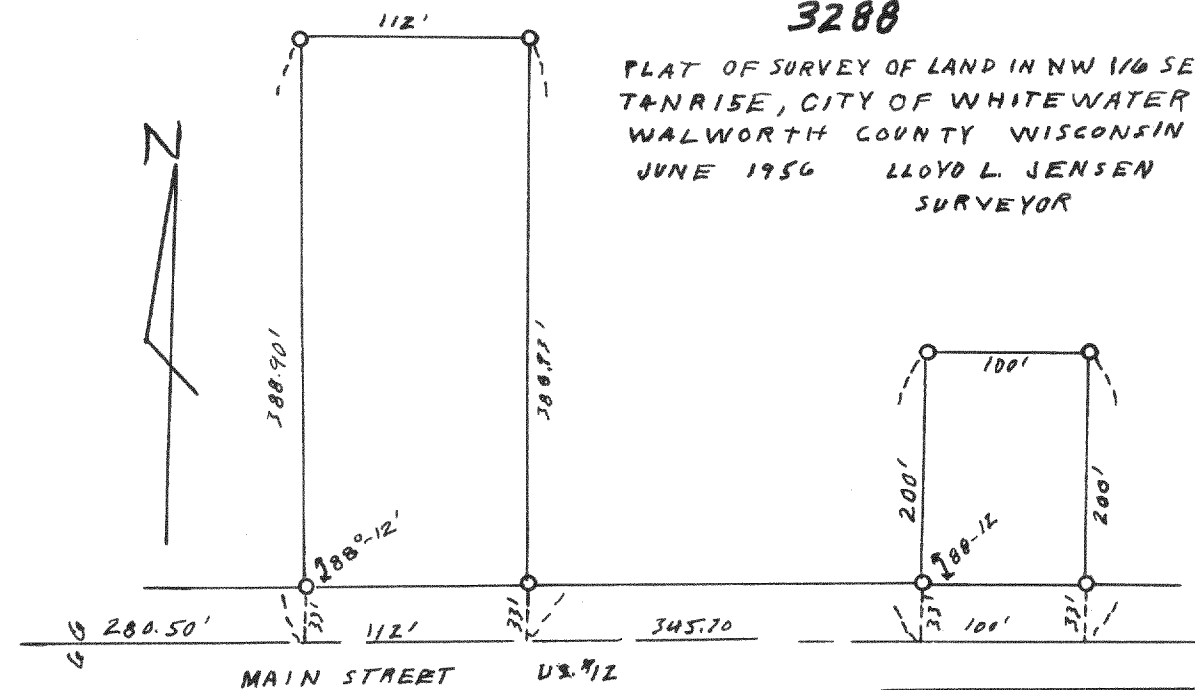


3290

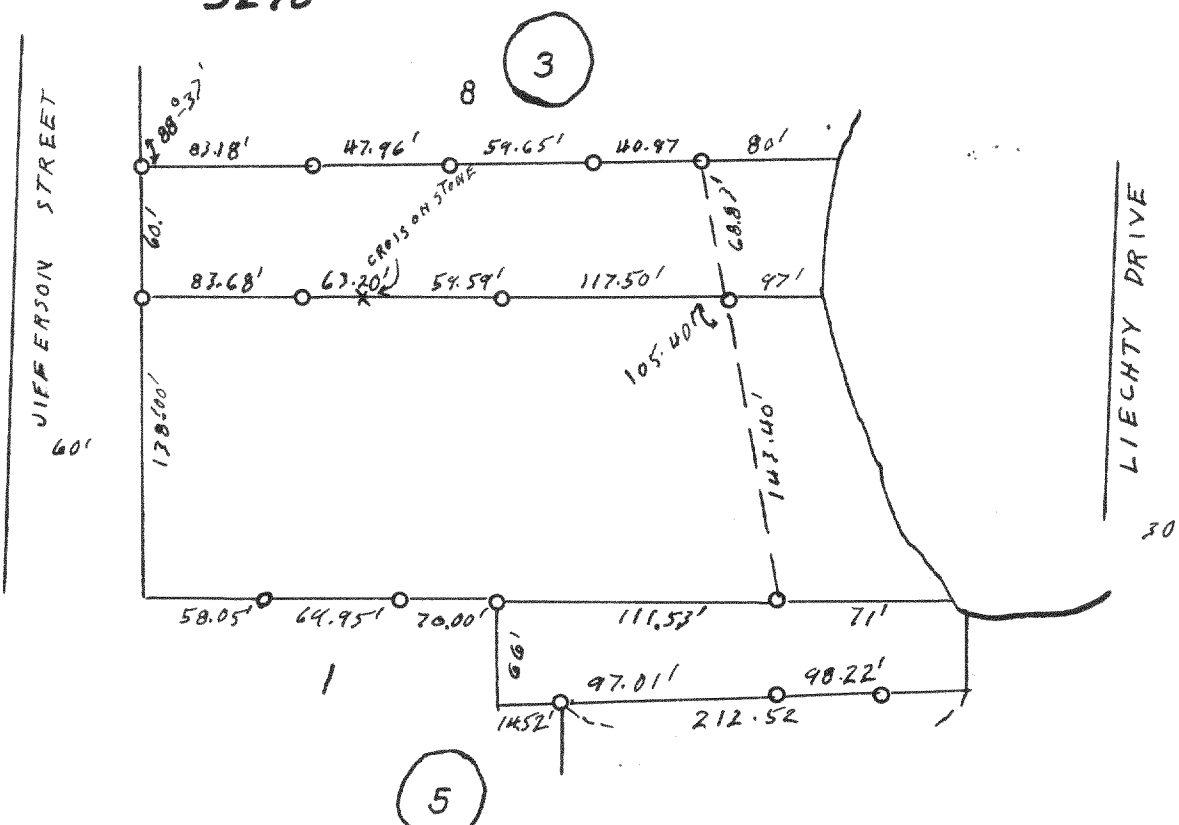


PLAT OF SURVEY OF LAND BETWEEN BLOCK 345
OF WILSON ADDITION CITY OF WHITEWATER
IN WALWORTH COUNTY WISCONSIN
JULY 19 56 LLOYD L. JENSEN
SURVEYOR

#3244

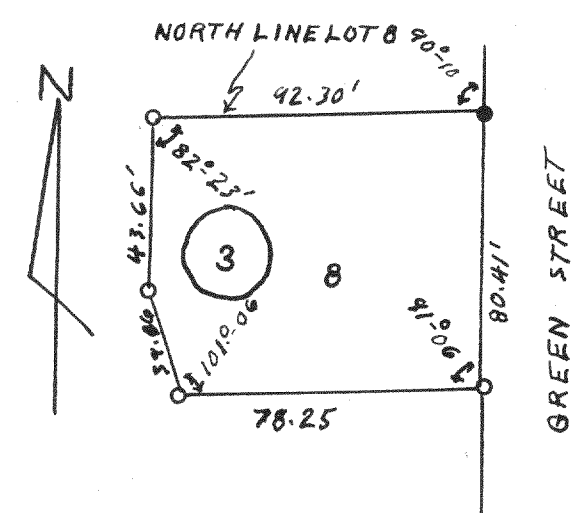


PLAT OF SURVEY OF LOT 8 BLOCK 3
OF TRIPP & POSEY'S SUB. OF BLOCK 12
OF TRIPP'S 2ND ADDITION CITY OF
WHITEWATER IN WALWORTH
COUNTY WISCONSIN
JUNE 1955 LLOYD L. JENSEN
SURVEYOR

#3289

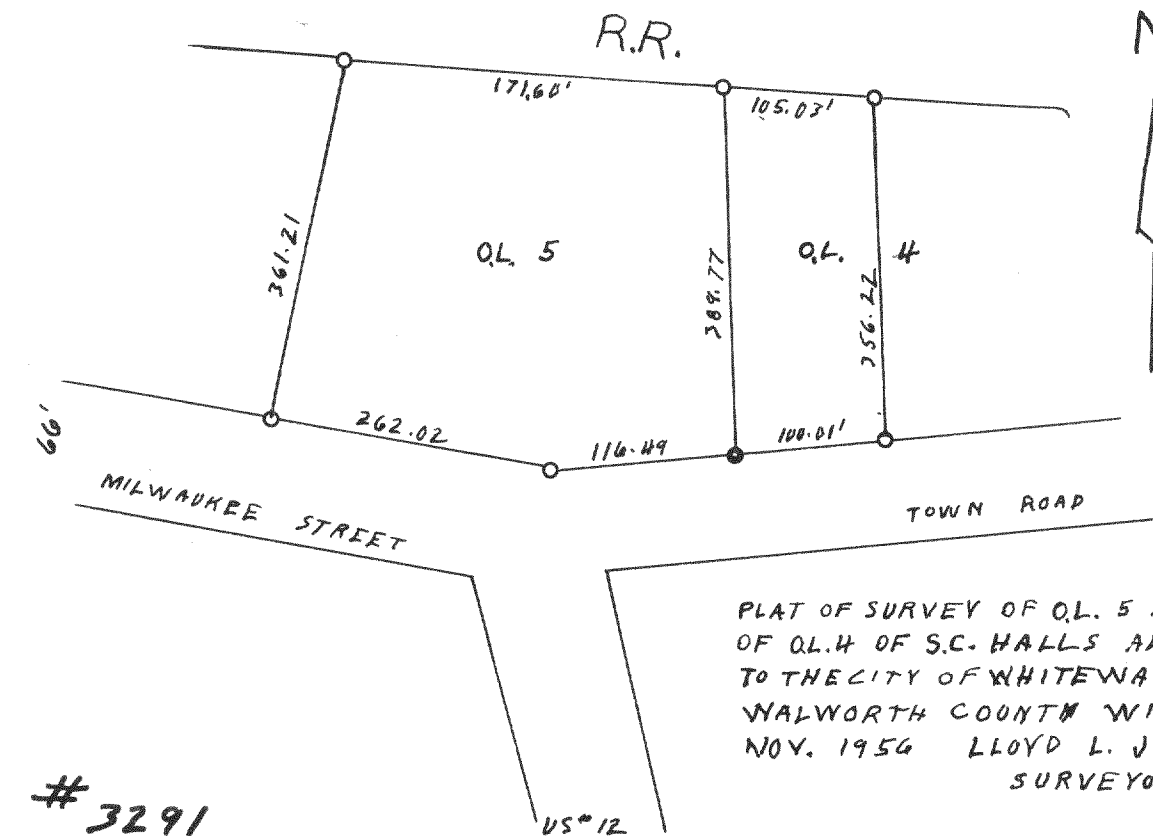


PLAT OF SURVEY OF Q.L. 5 AND PART
OF Q.L. 4 OF S.C. HALLS ADDITION
TO THE CITY OF WHITEWATER
WALWORTH COUNTY WISCONSIN
NOV. 1956 LLOYD L. JENSEN
SURVEYOR

3291

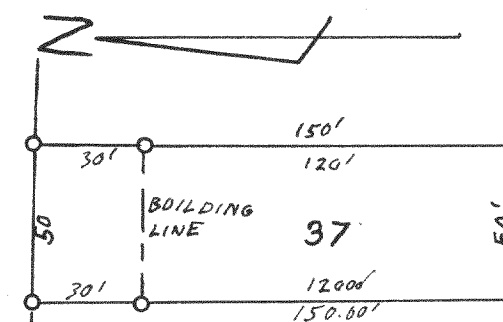

PLAT OF SURVEY OF LOT 37 OF
SUMMERHAVEN VILLAGE OF
WILLIAMS BAY IN
WALWORTH COUNTY WISCONSIN
AUG. 1955 LLOYD L. JENSEN
SURVEYOR

3295

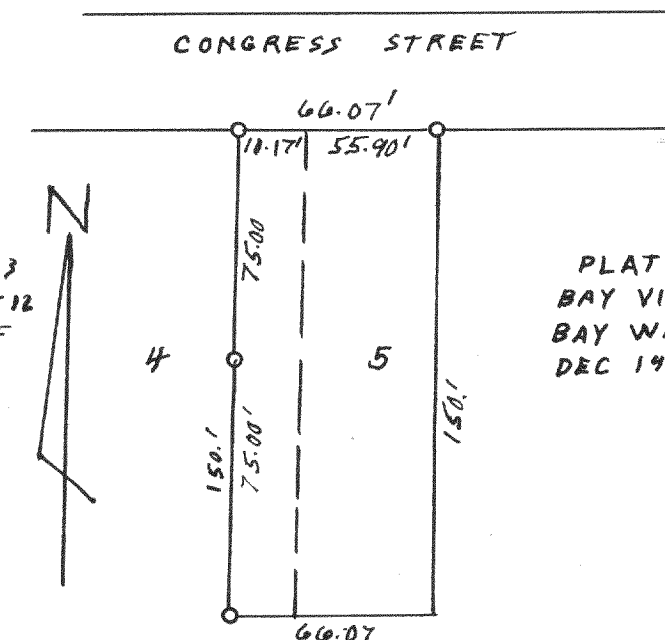

PLAT OF SURVEY OF LOTS 4 & 5 OF
BAY VIEW SUB. VILLAGE OF WILLAIMS
BAY WALWORTH COUNTY WISCONSIN
DEC 1955 LLOYD L. JENSEN
SURVEYOR