




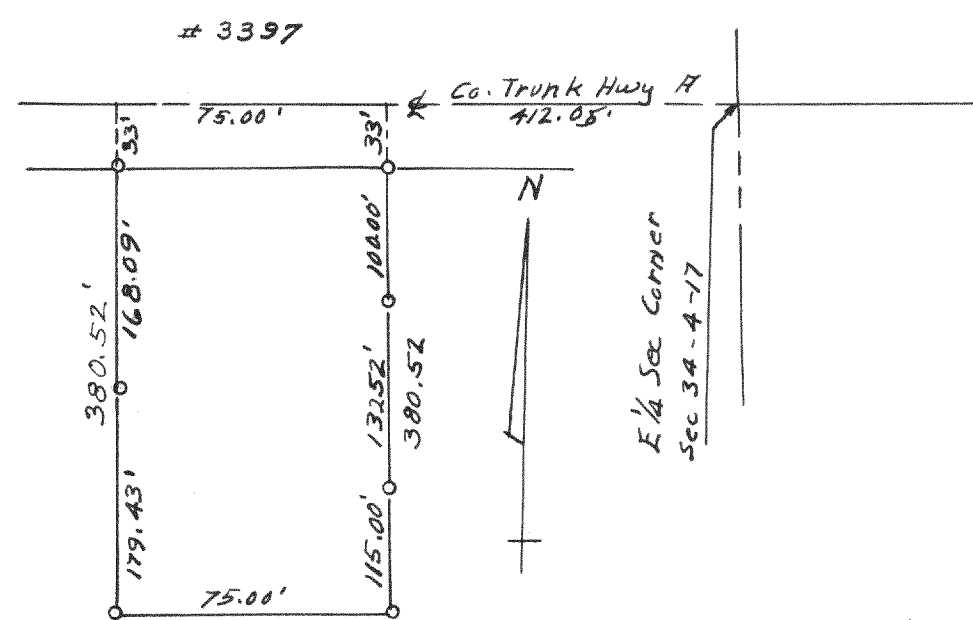



Survey of parcel in SE 1/4 Sec 34-4-17

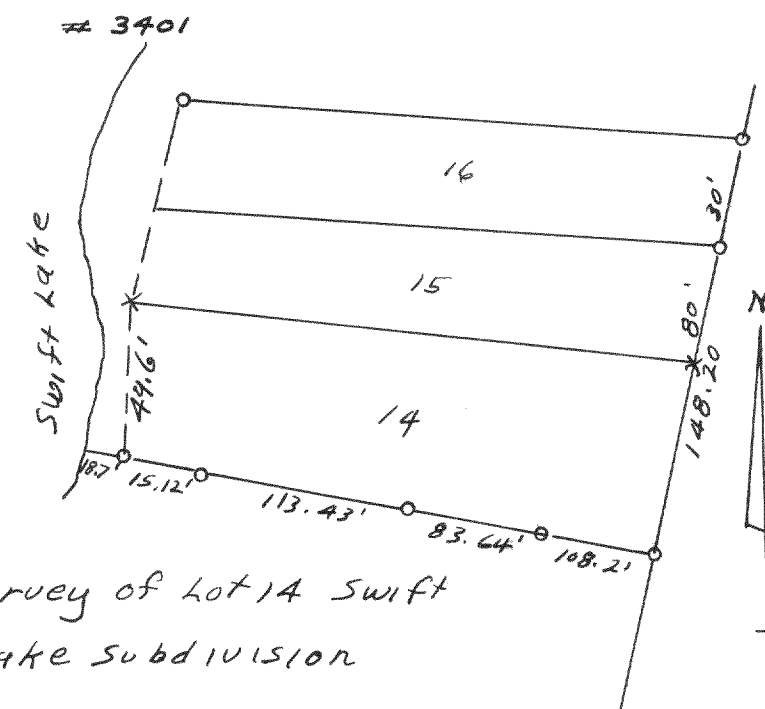


Survey of Lot 14 Swift Lake subdivision

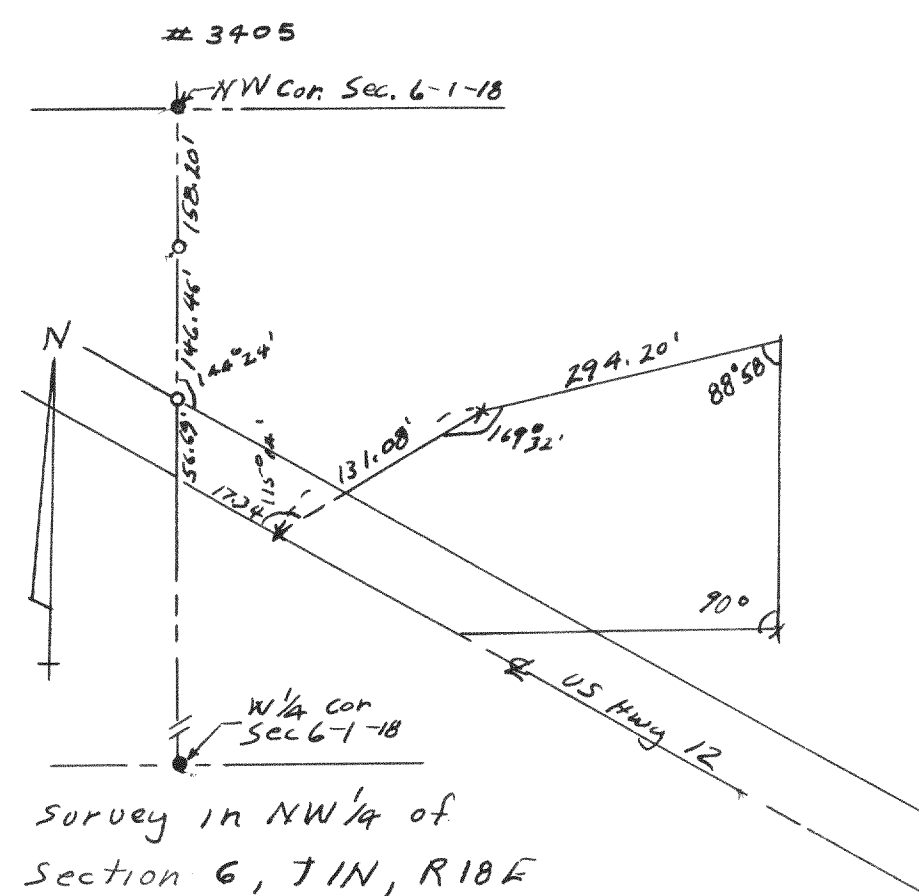


Survey in NW 1/4 of Section 6, T1N, R18E

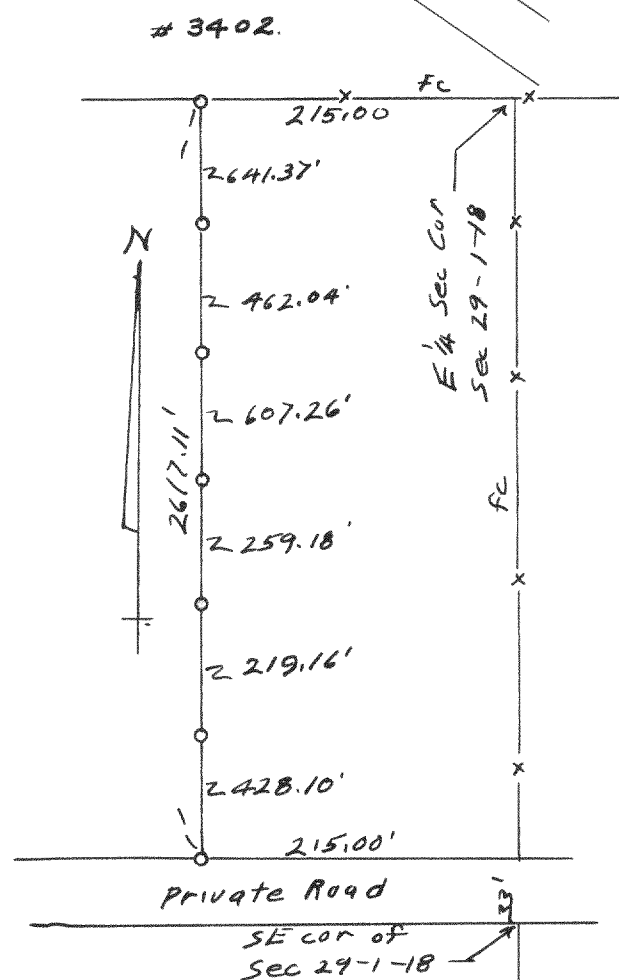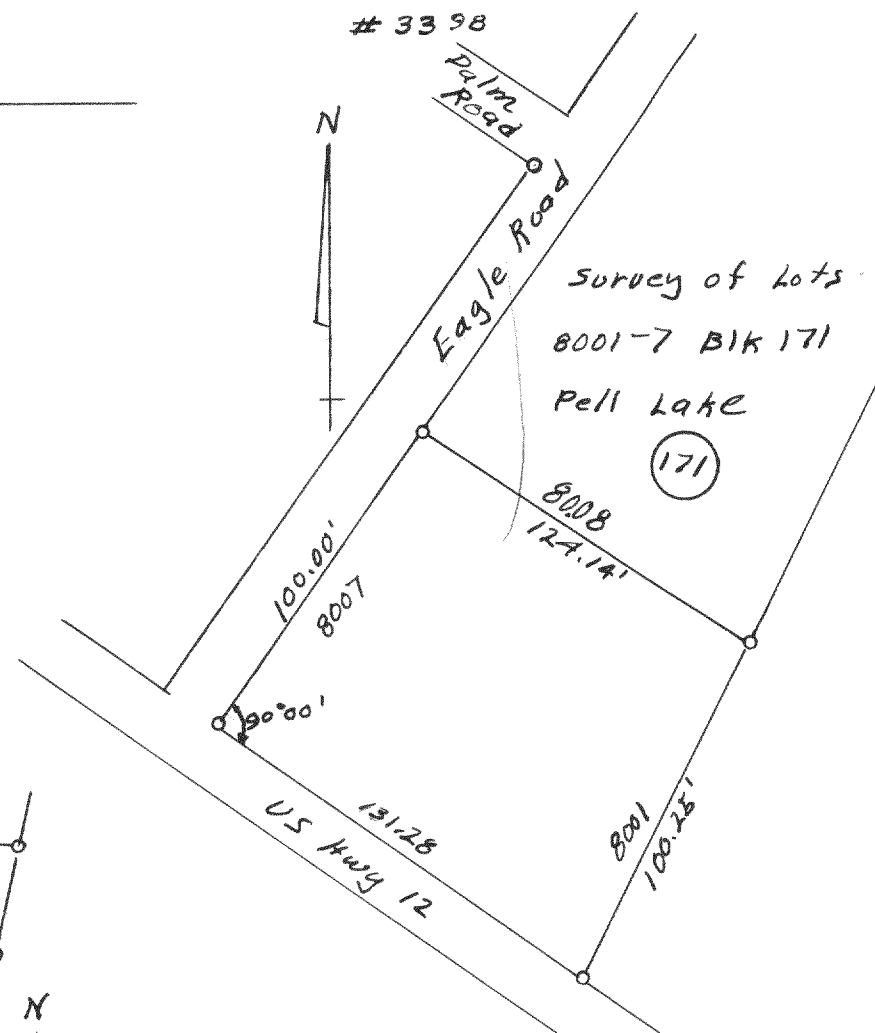


Survey in SW 1/4 of Section 29, T1N, R18E

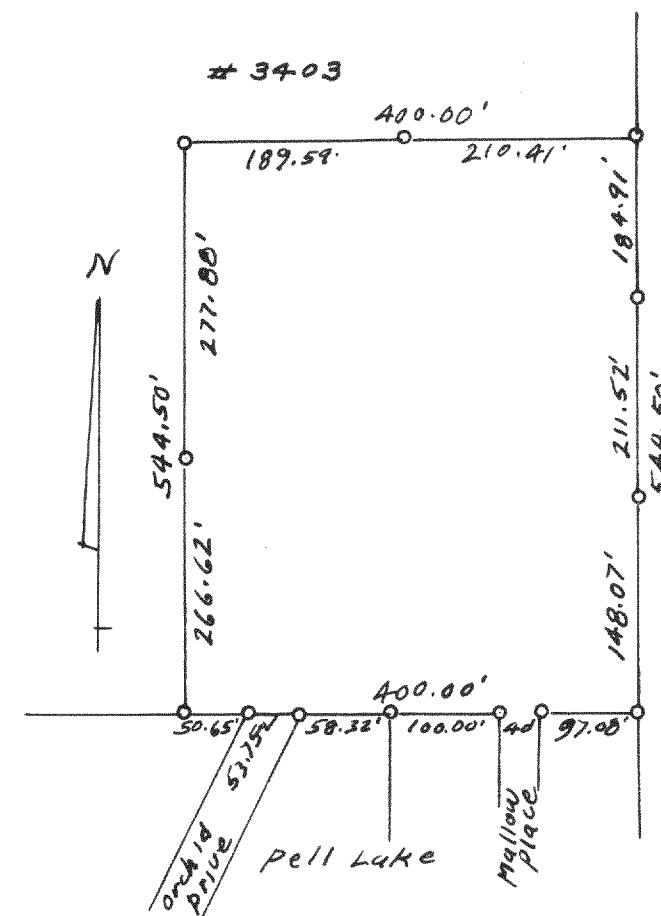


Survey in SW 1/4 SE 1/4 of Section 10, T1N, R18E

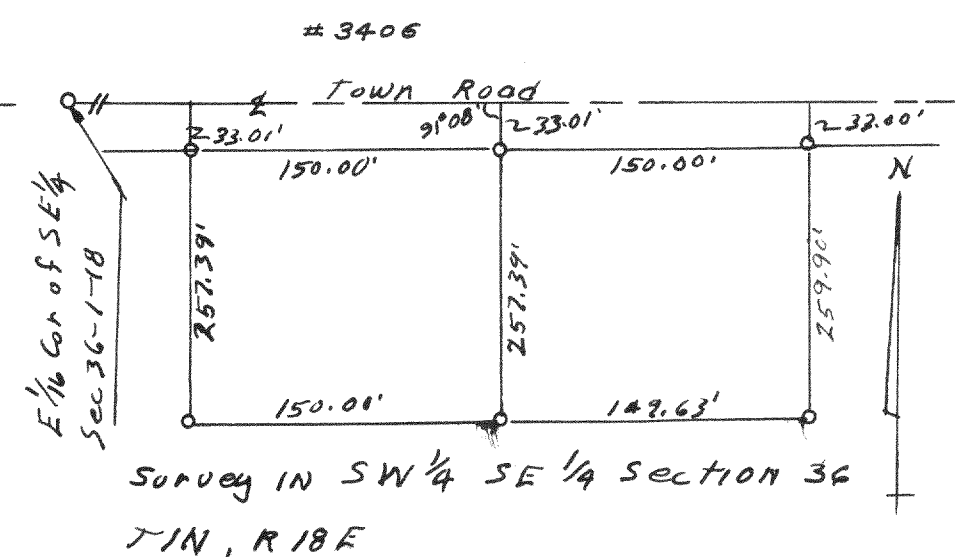


Survey in SW 1/4 SE 1/4 Section 36, T1N, R18E

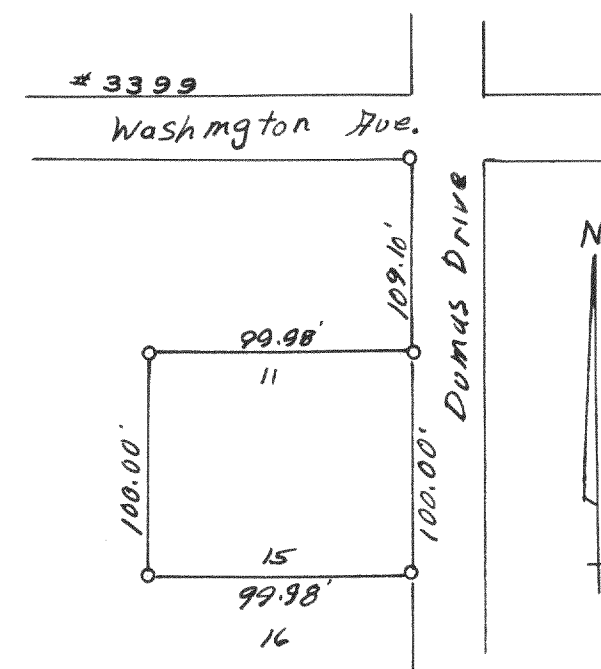


Survey of Lots 11-15 B1K 17 Lake Ivanhoe Resort

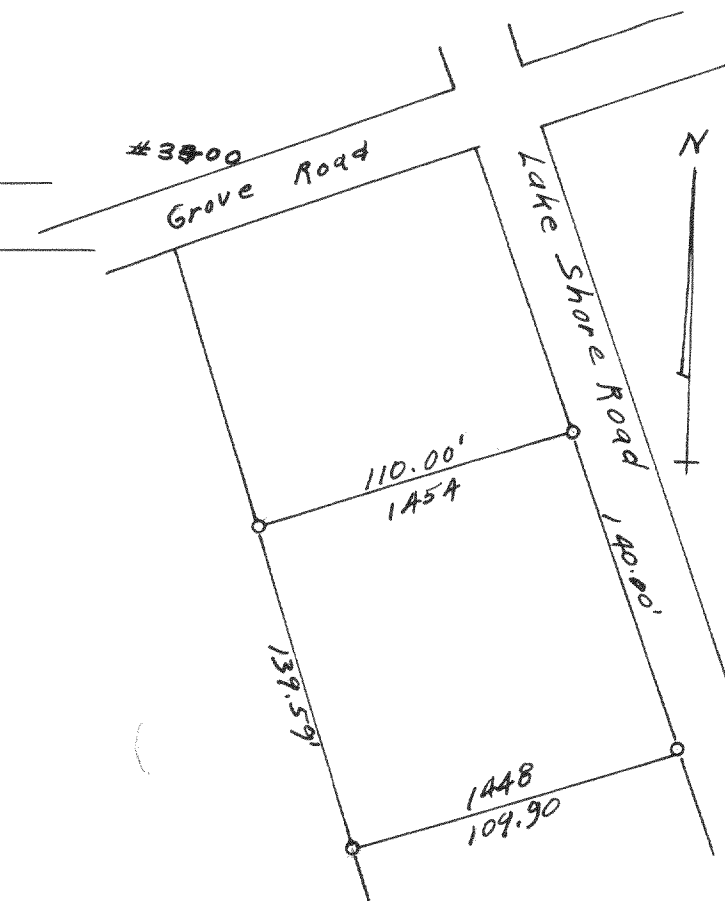

Survey of Lots 1448-54 Pell Lake

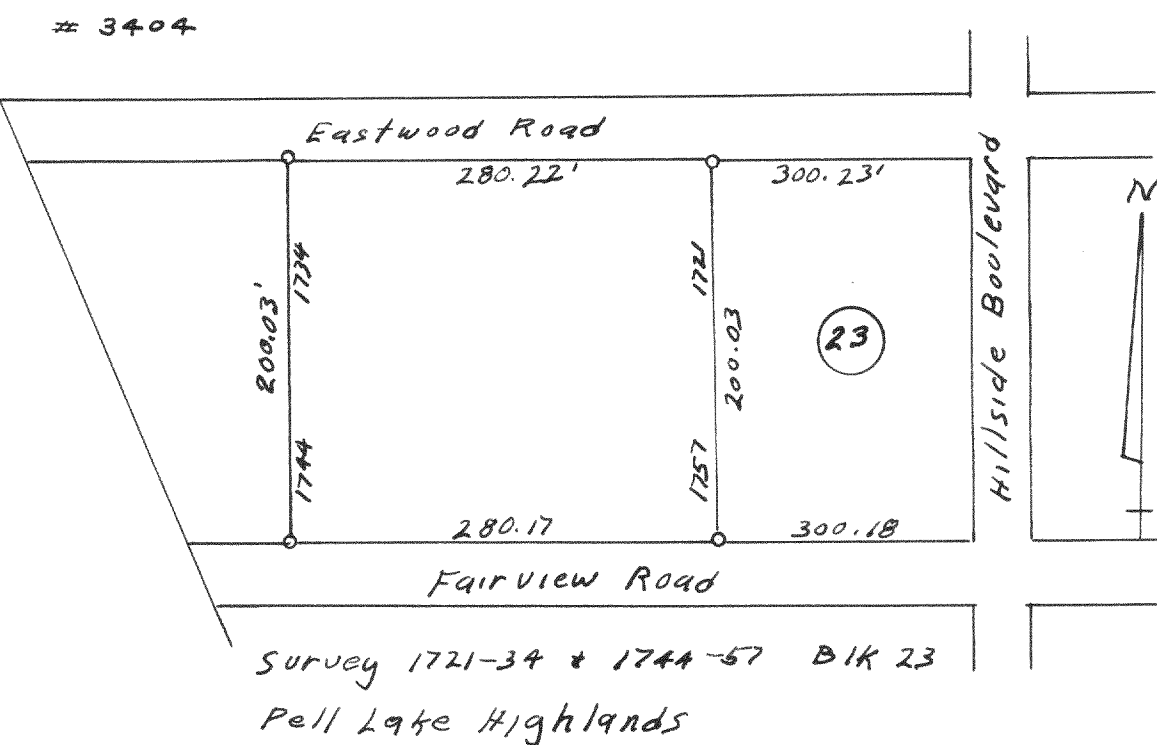

Survey 1721-34 & 1744-57 B1K 23 Pell Lake Highlands

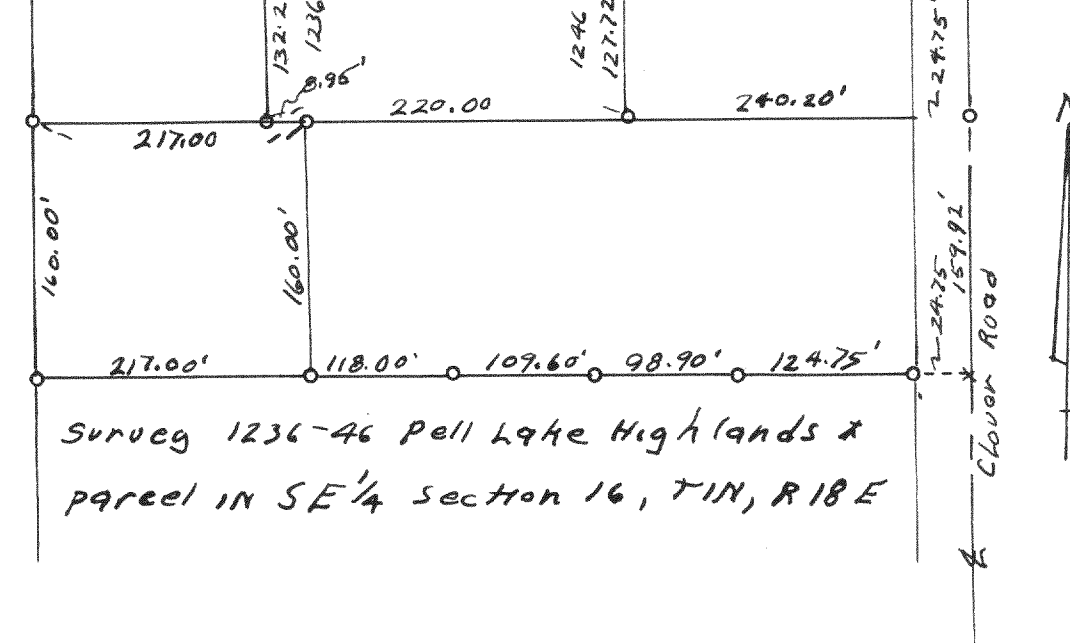

Survey 1236-46 Pell Lake Highlands & parcel in SE 1/4 Section 16, T1N, R18E