



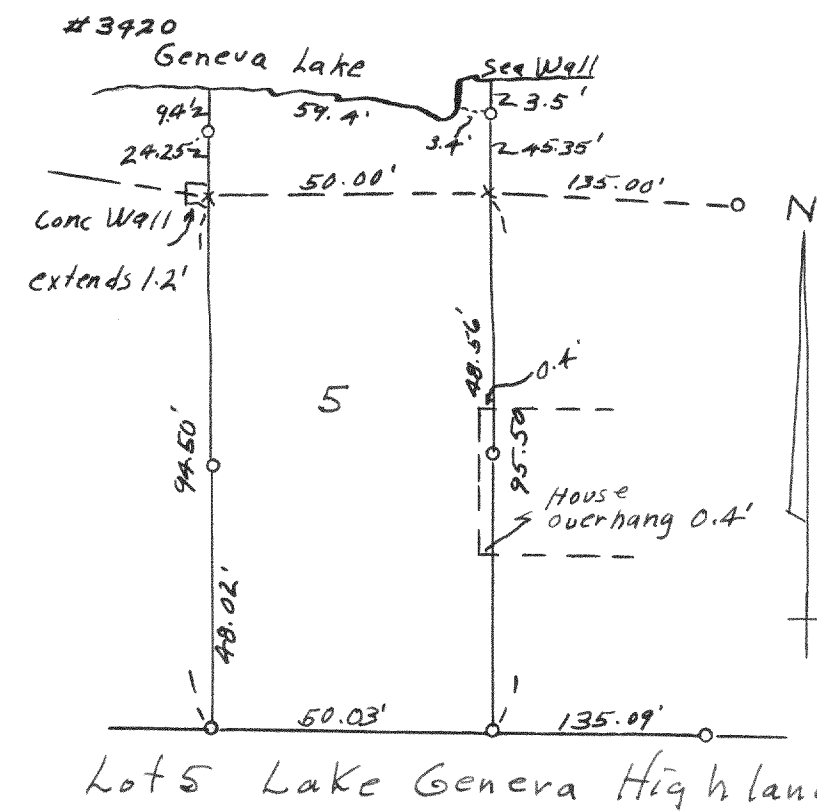

Lot 5 Lake Geneva Highlands

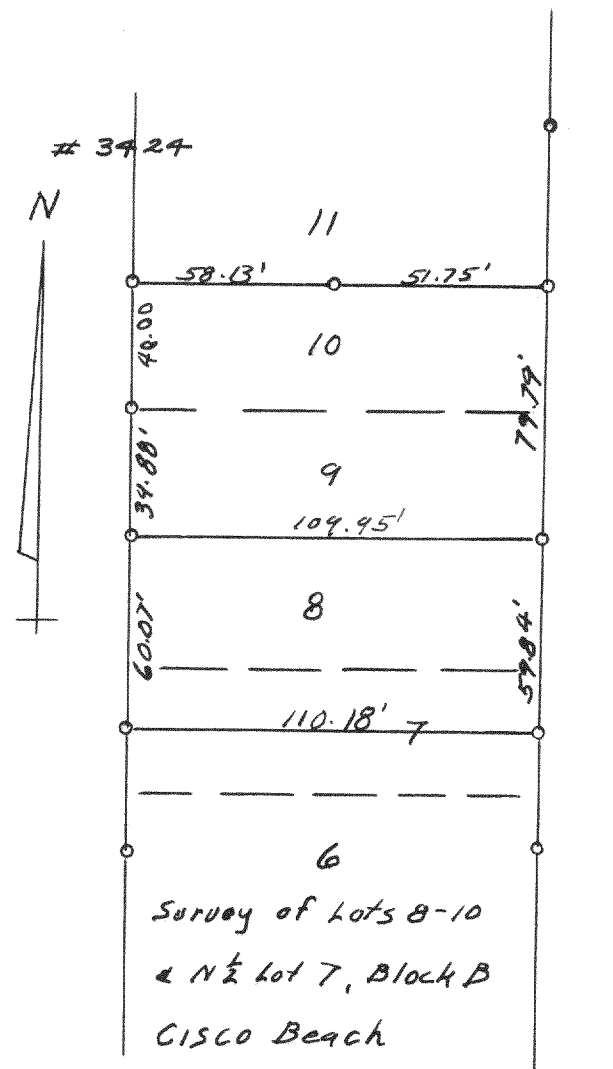

34.28

Town Road

90.00

1075.33


160.79

163.00


160.79

Middle 1/4 cor
Sec 21-2-17


Survey in NE 1/4 SW 1/4 of Section 21-2-17

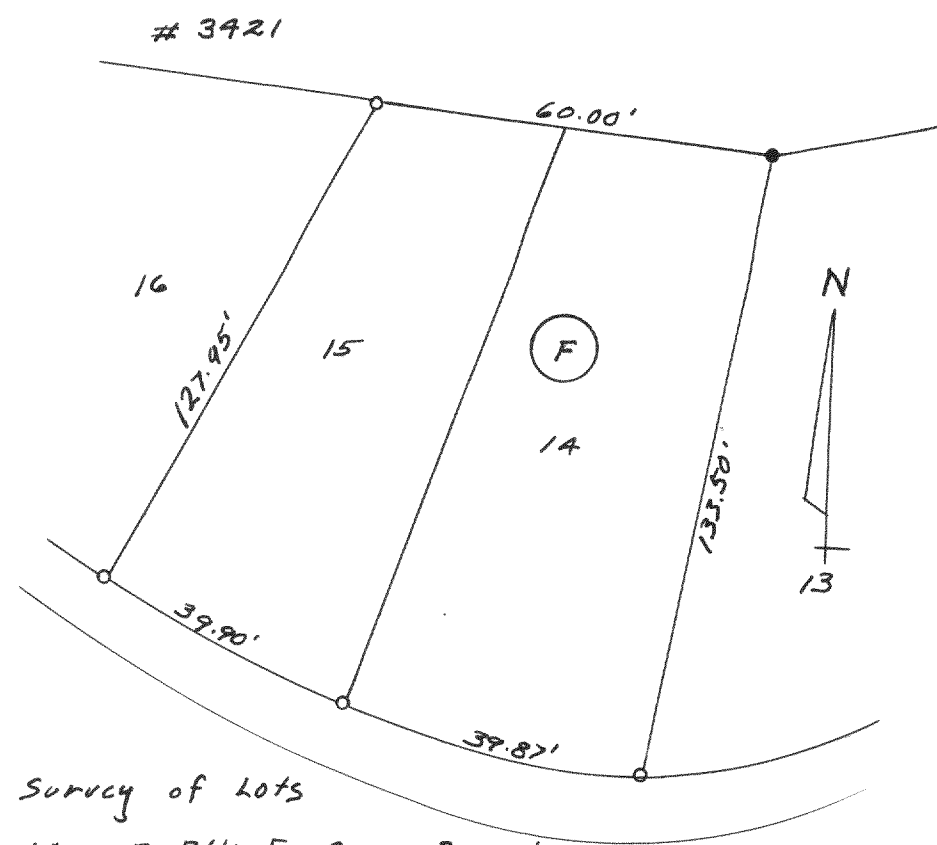


Survey of Lots
14 & 15, BLK. F, Cisco Beach

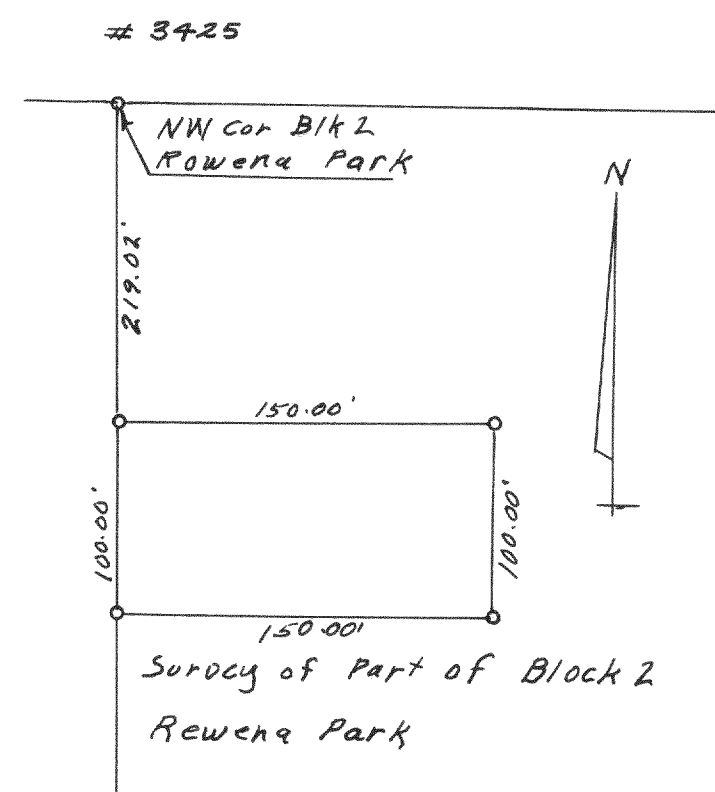


Survey of Part of Block 2
Rewena Park

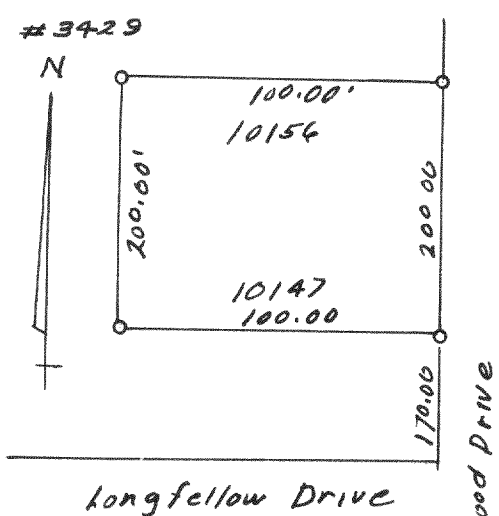


Survey of Lots 10147.
10156 Lake Como Beach

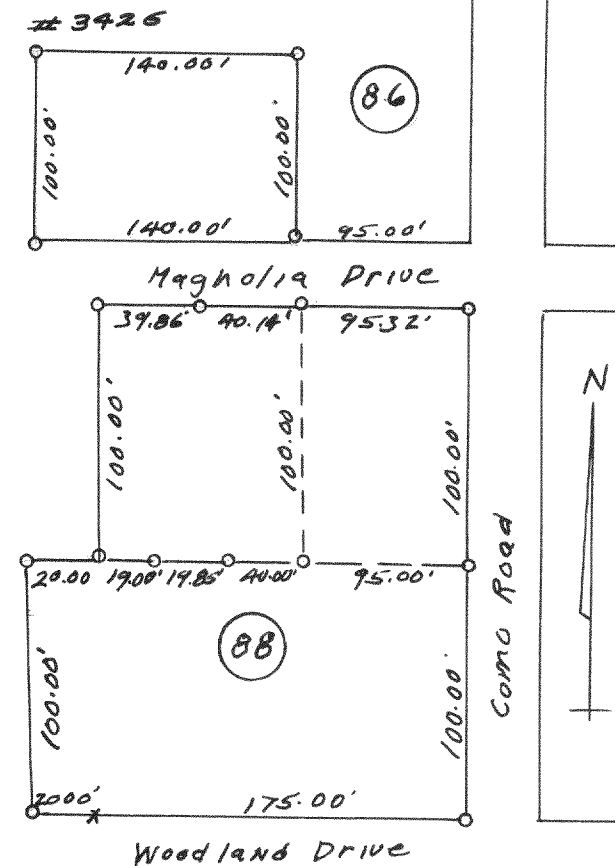


Survey in Blocks 86 & 88
Lake Como Beach

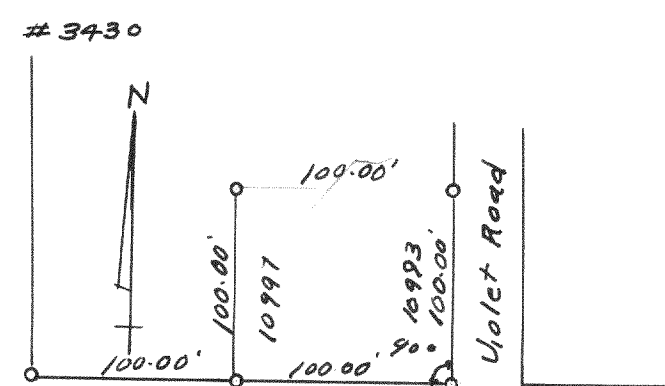


Survey of lots 10993-7 Blk. 199
Lake Como Beach

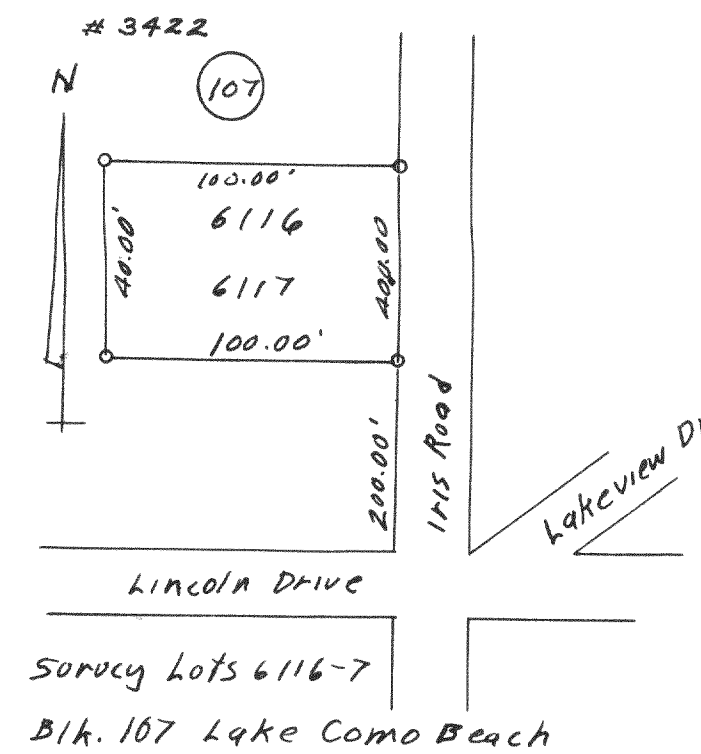


Survey Lots 6116-7
Blk. 107 Lake Como Beach

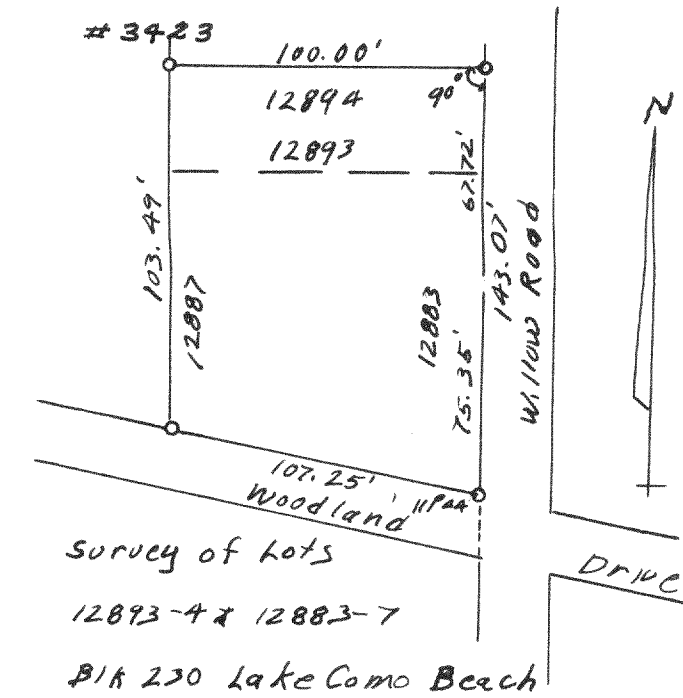

Survey of Lots
12893-4 & 12883-7
Blk 230 Lake Como Beach

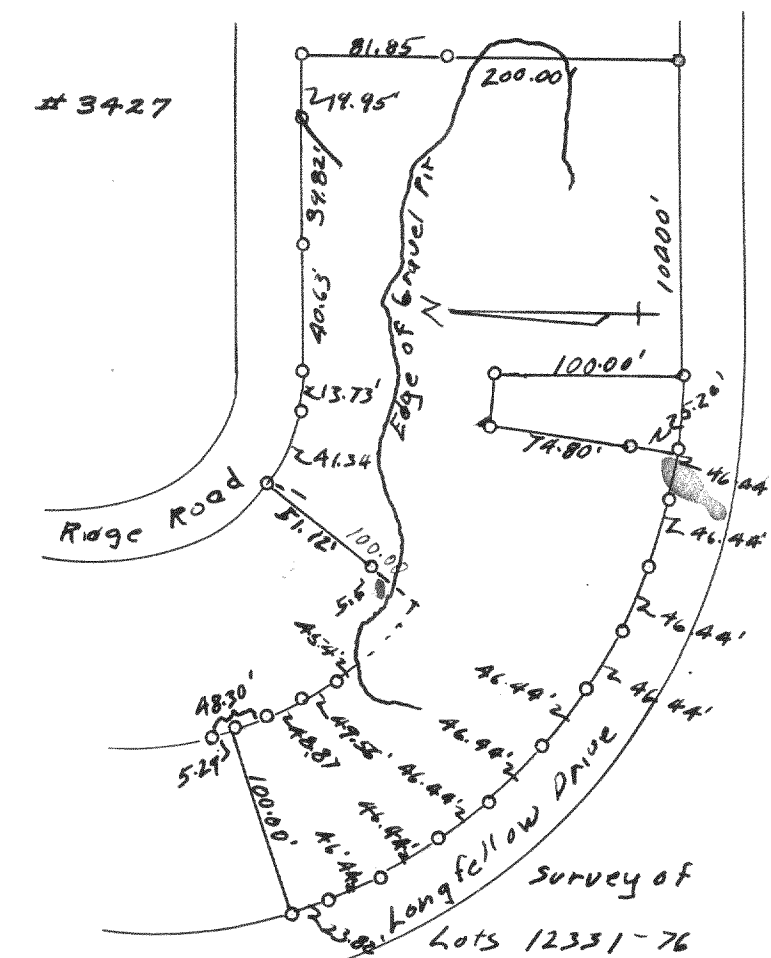


Lake Como Beach #3432

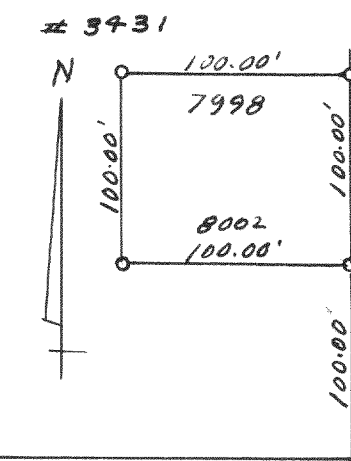

Survey of Lots

7998-8002 Lake Como Beach

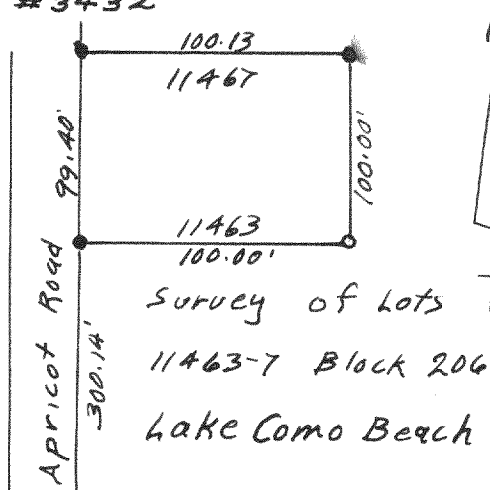

Whittier Drive