



2675

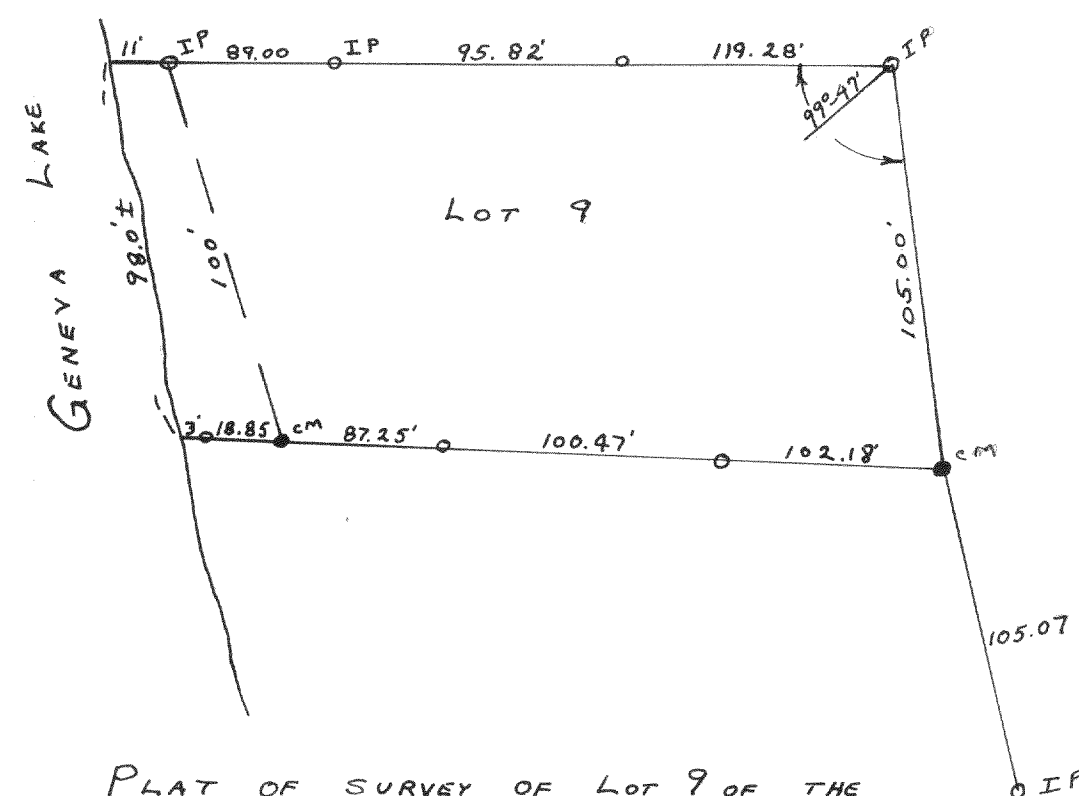

PLAT OF SURVEY OF LOT 9 OF THE 01P
UNRECORDED PLAT OF THE BERNES
SUBDIVISION IN SECTION 9 T1N, R1E
MARCH 27, 1952 Lloyd L Jensen SA
COUNTY SURVEYOR

2677

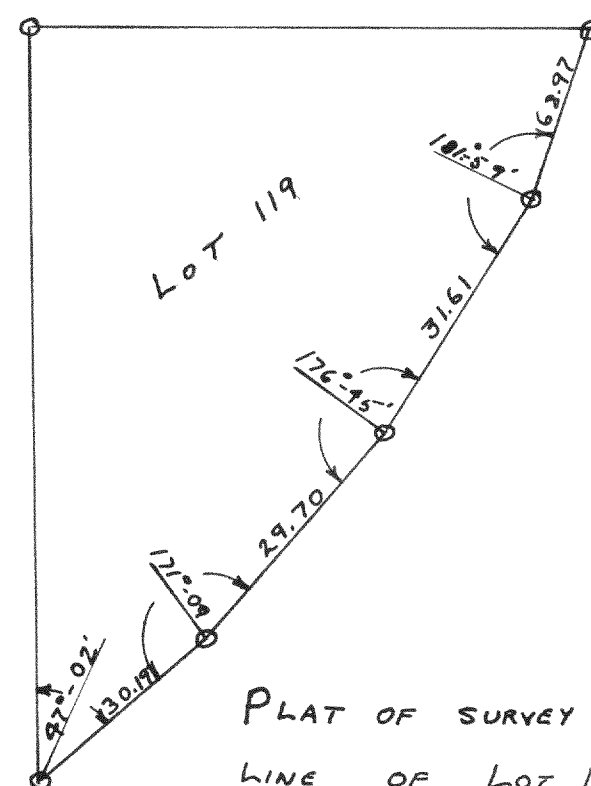


PLAT OF SURVEY OF FRONT OR ROAD
LINE OF LOT 119 OF LAKE GENEVA
BEACH SUBD.

1952

Lloyd L Jensen SA
COUNTY SURVEYOR

2676

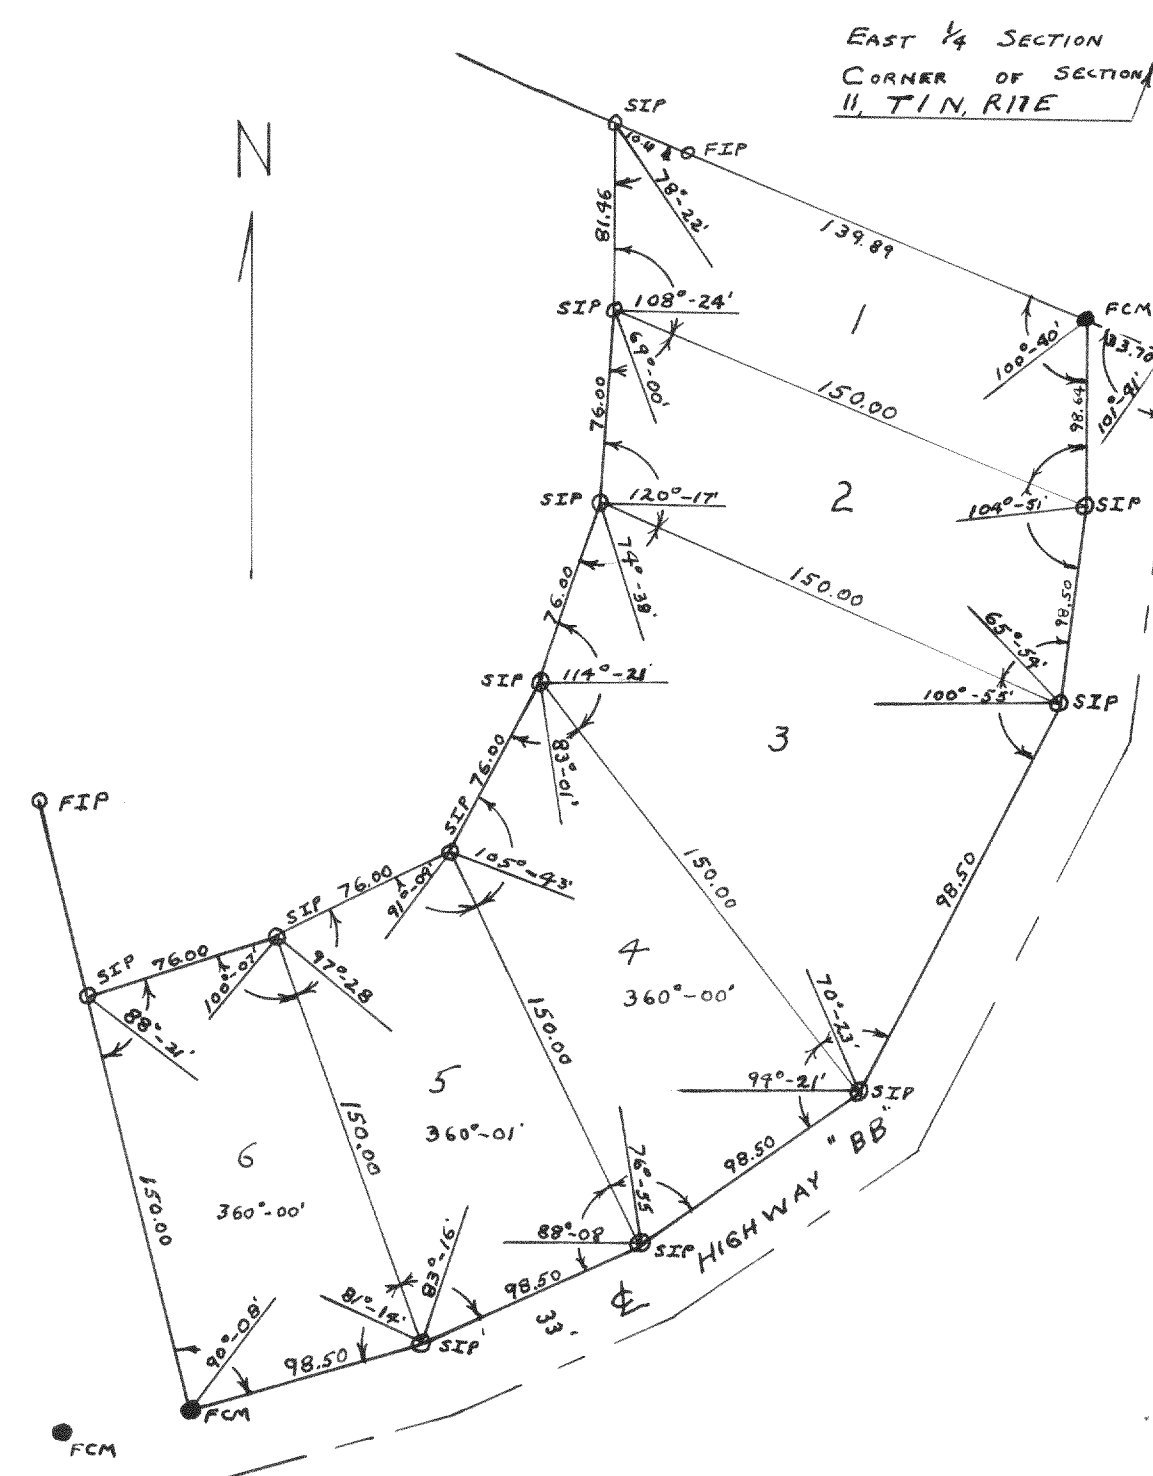

PLAT OF SURVEY OF LAND LOCATED
IN THE SOUTHEAST $\frac{1}{4}$ OF SECTION 11,
T14N, R17E WALWORTH COUNTY WISCONSIN.

APRIL 1, 1952

Lloyd L Jensen SA
COUNTY SURVEYOR