



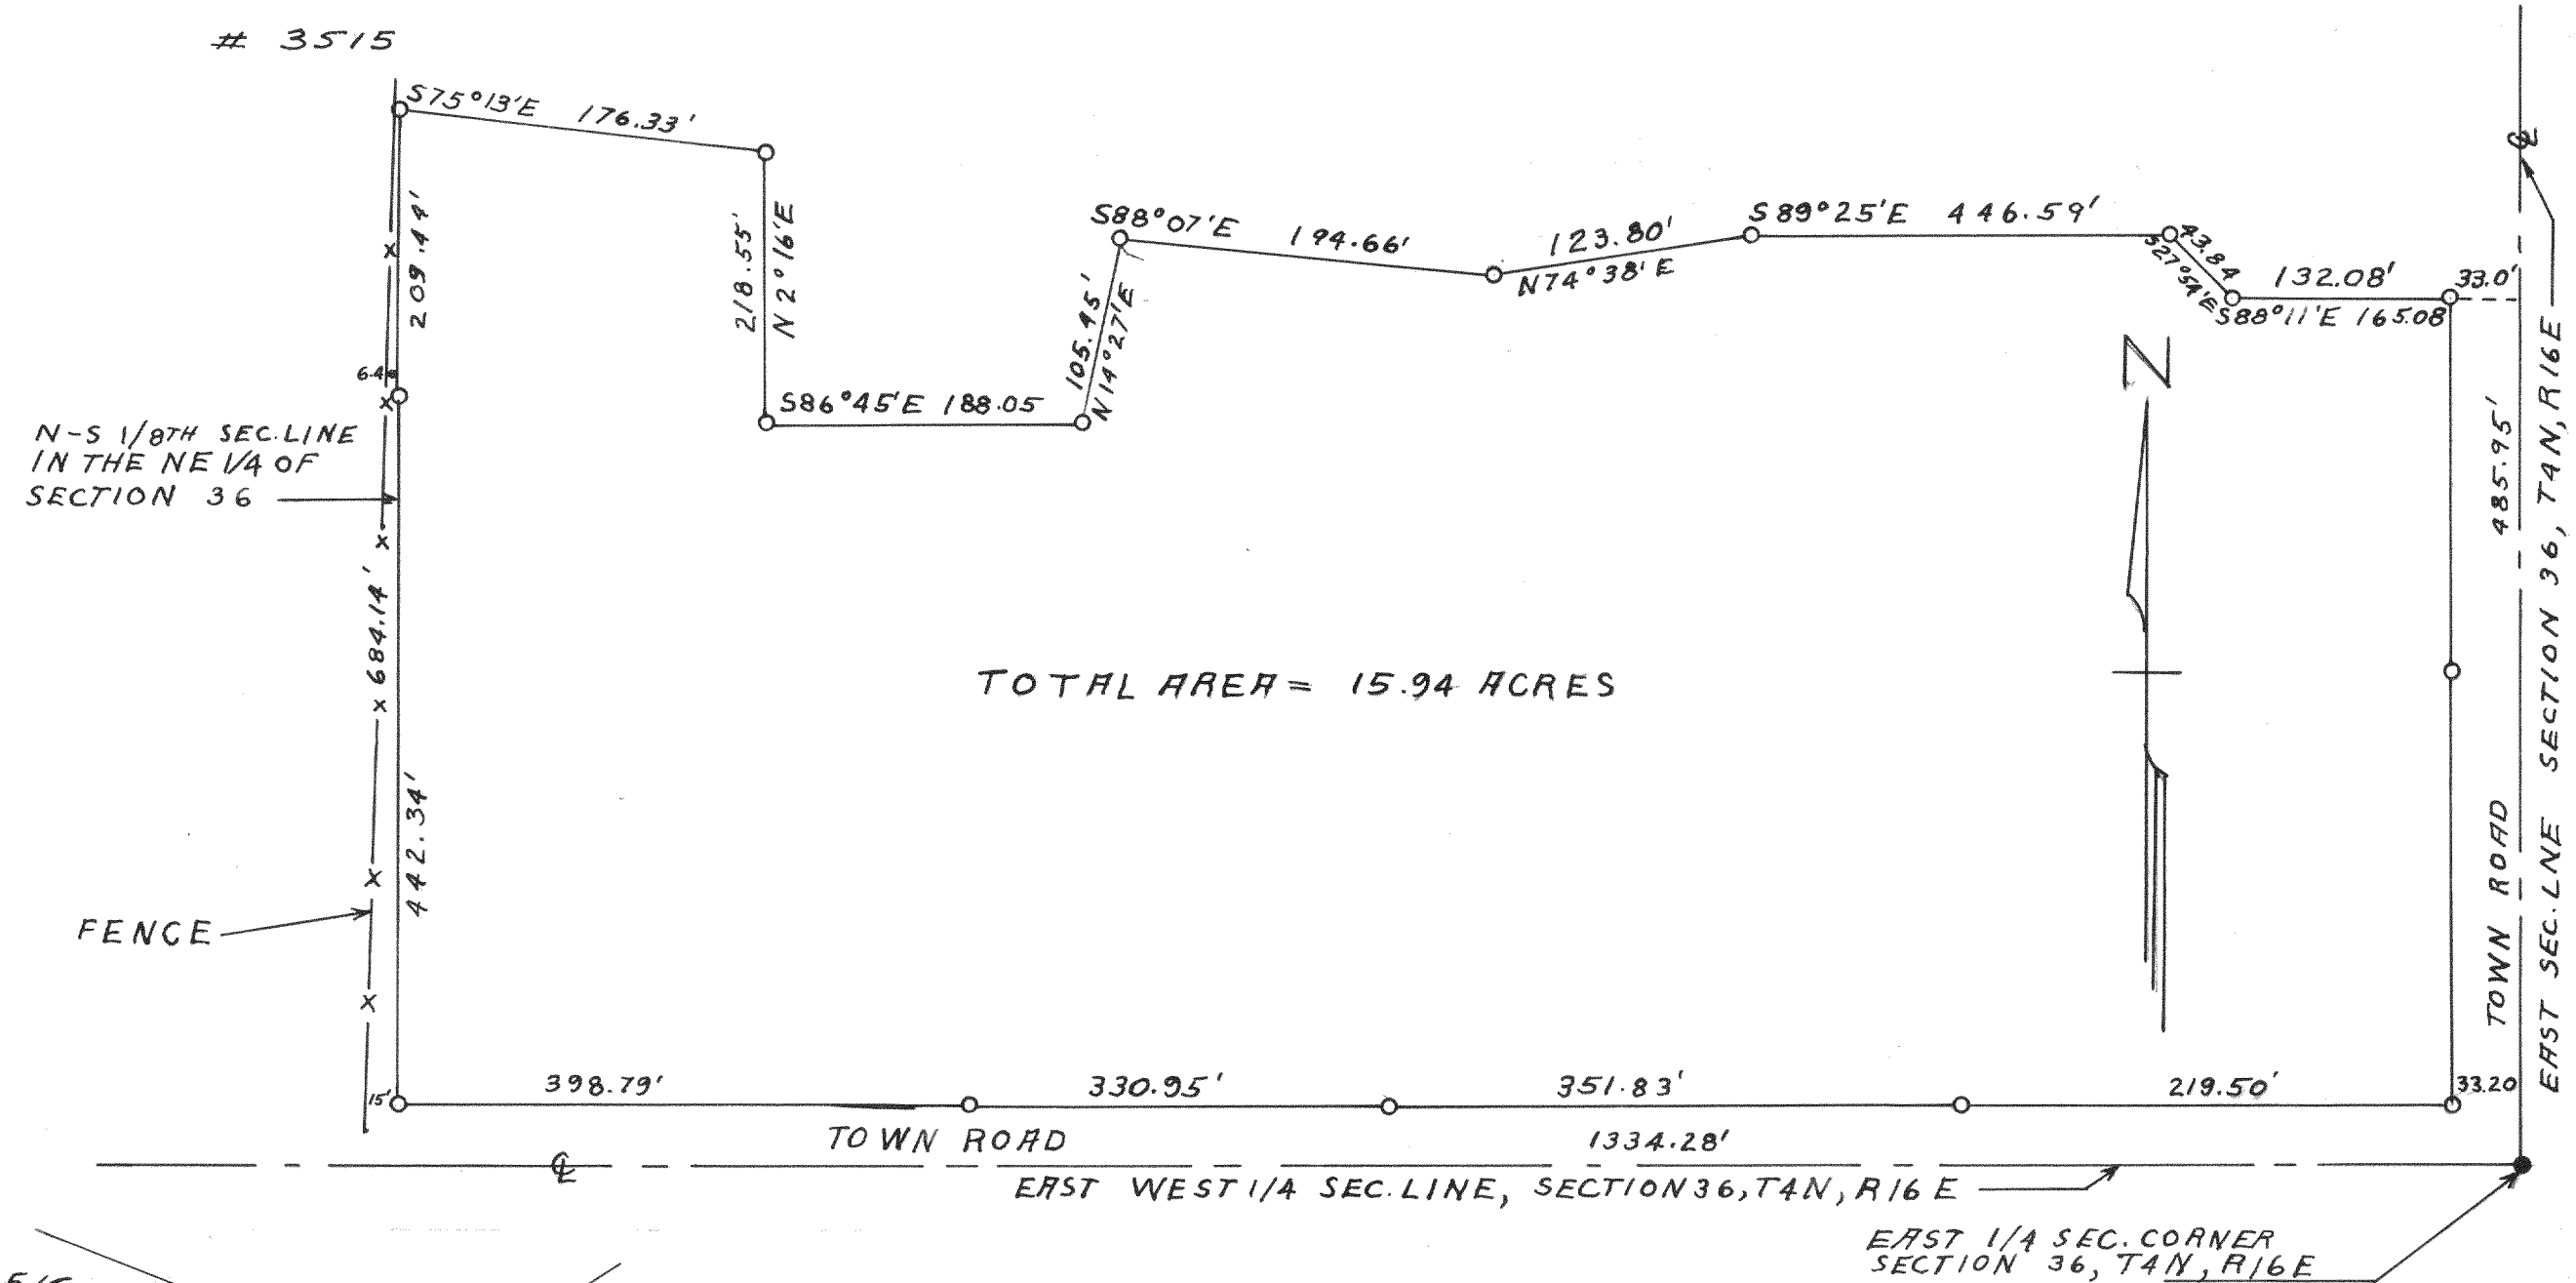

PLAT OF SURVEY OF A PARCEL OF LAND LOCATED IN THE SE 1/4 OF THE NE 1/4 OF SECTION 36, T4N, R16E WALWORTH COUNTY, WISCONSIN
LLOYD L. JENSEN
COUNTY SURVEYOR


- Concrete monument
- Iron pipe

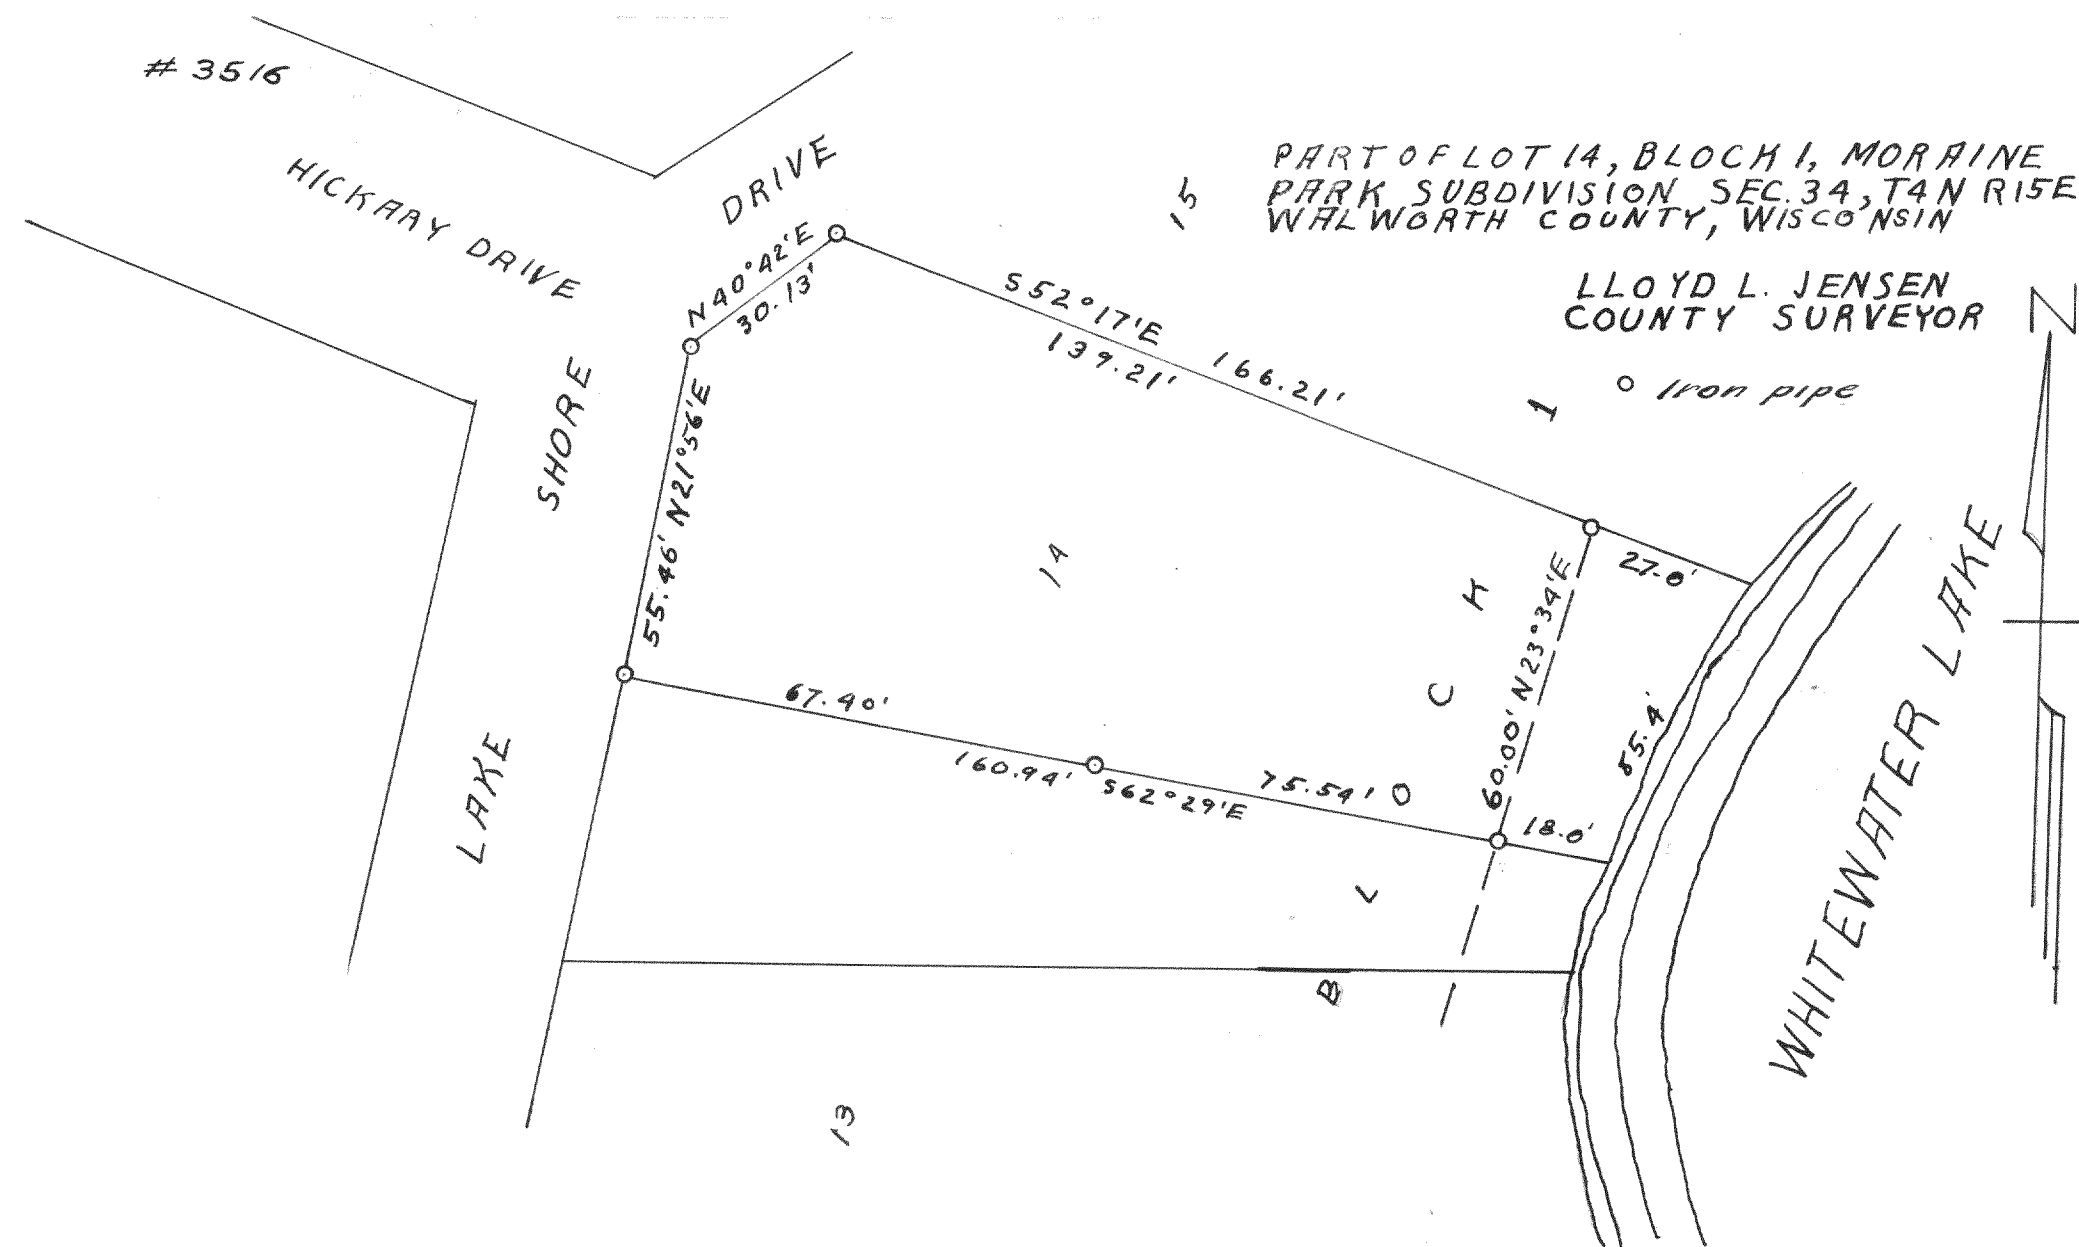

PART OF LOT 14, BLOCH I, MORRINE PARK SUBDIVISION, SEC. 34, T4N R15E WALWORTH COUNTY, WISCONSIN

LLOYD L. JENSEN
COUNTY SURVEYOR

- Iron pipe

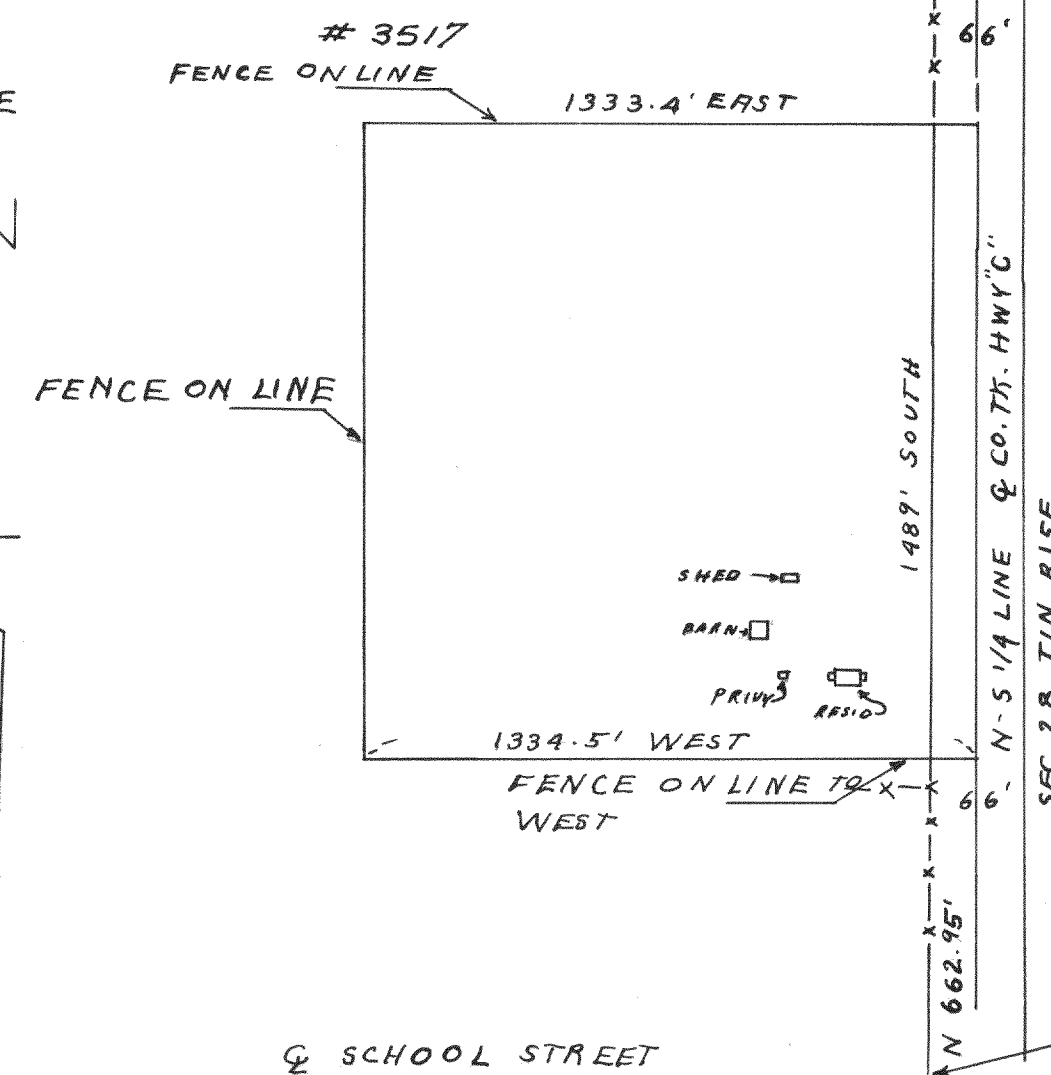

A PARCEL OF LAND IN THE WEST 1/2 OF SEC. 28 T1N, R15E WALWORTH COUNTY, WISCONSIN

LLOYD L. JENSEN
COUNTY SURVEYOR

SOUTH 1/4 CORNER SEC 28 T1N, R15E WALWORTH COUNTY WISCONSIN