
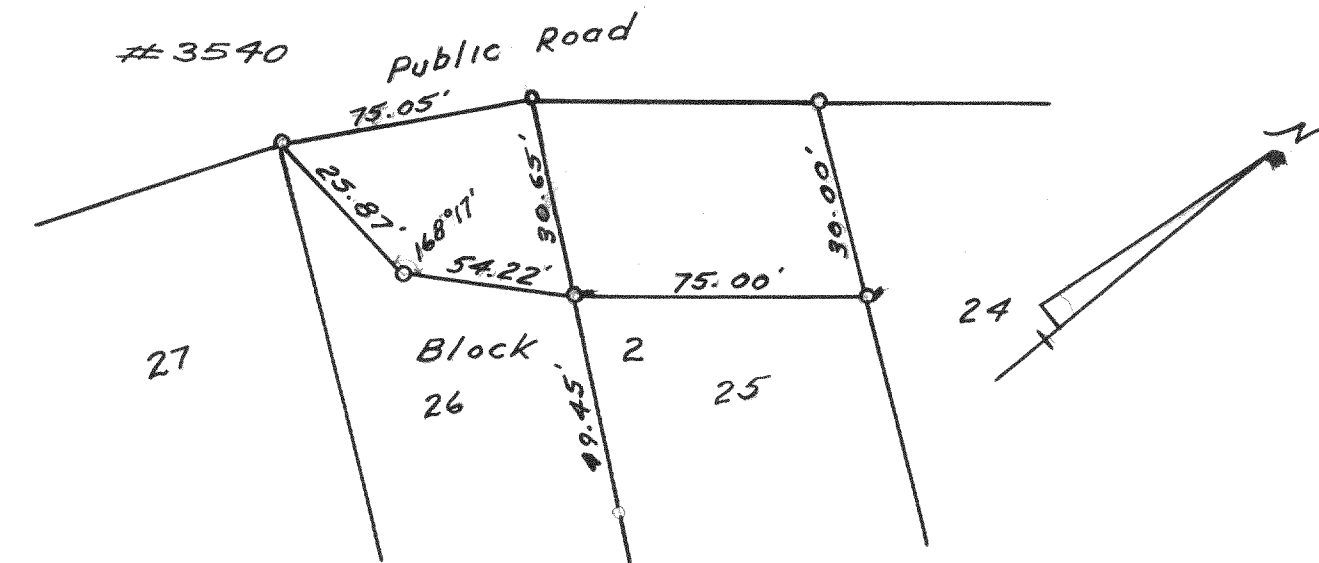
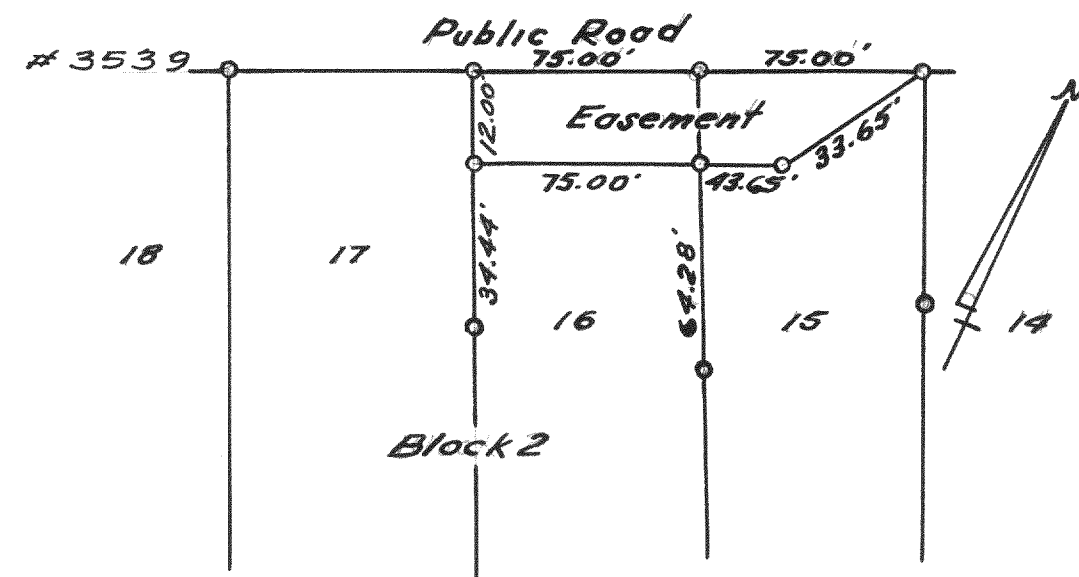


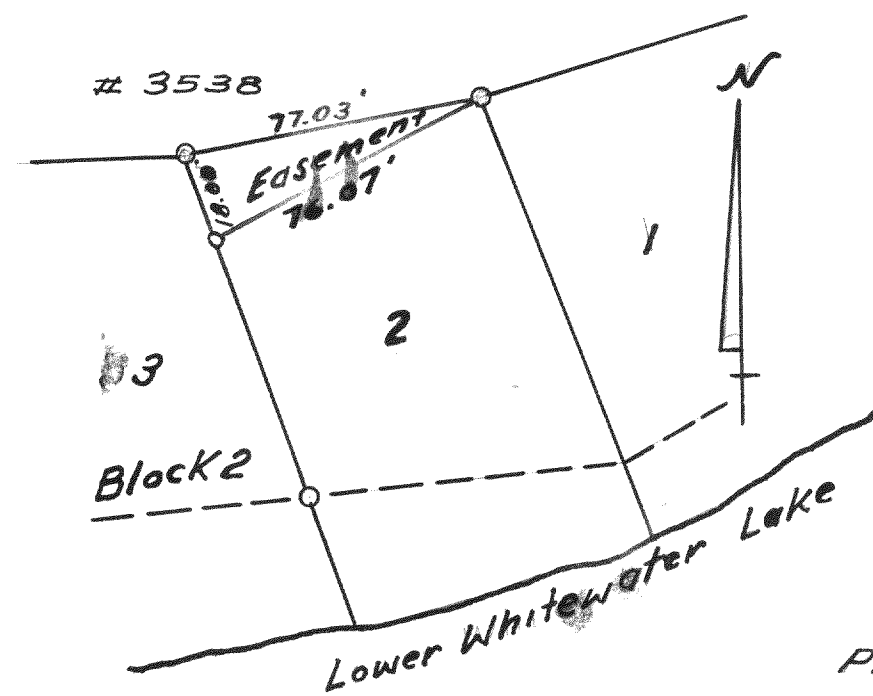


Plat of Survey of Easements on Lot 2, 15, 16, 25 & 26, Block 2 of Indian Trail Subdivision, Located in the SE $\frac{1}{4}$ of Section 27, T4N, R15E, Walworth County, Wisconsin.

○ Iron pipe

Lloyd L. Jensen
County Surveyor

3541

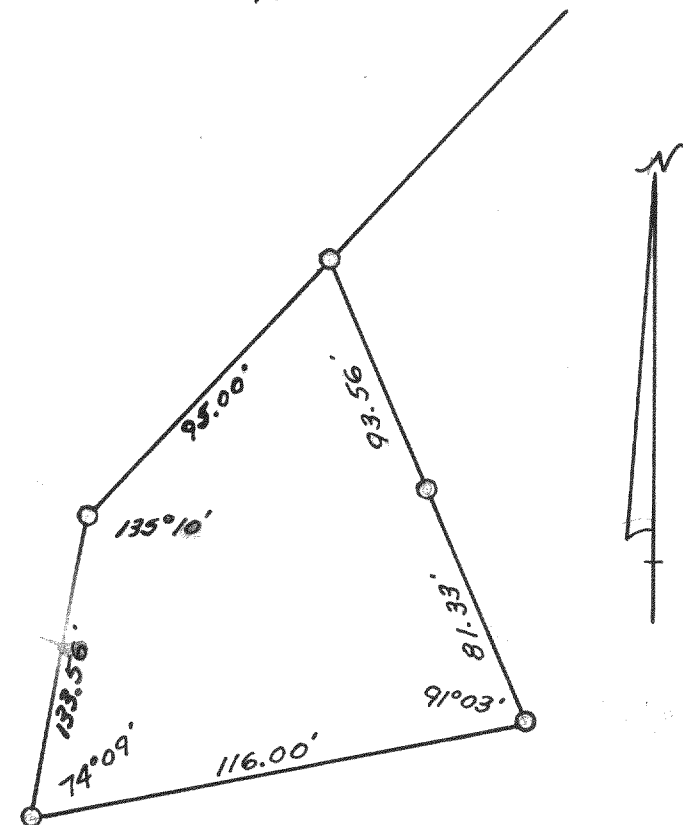

Plat of Survey of Lot 10 of proposed Subdivision in Section 35, T4N, R15E, Walworth County, Wisconsin.

○ Iron pipe
Lloyd L. Jensen
COUNTY SURVEYOR

○ Iron pipe

Plat of Survey of Lots 1731 to 1740, Block 39 of Section 1, Pell Lake, located in Section 22, T4N, R18E, Walworth County, Wisconsin.

Lloyd L. Jensen
County Surveyor

