
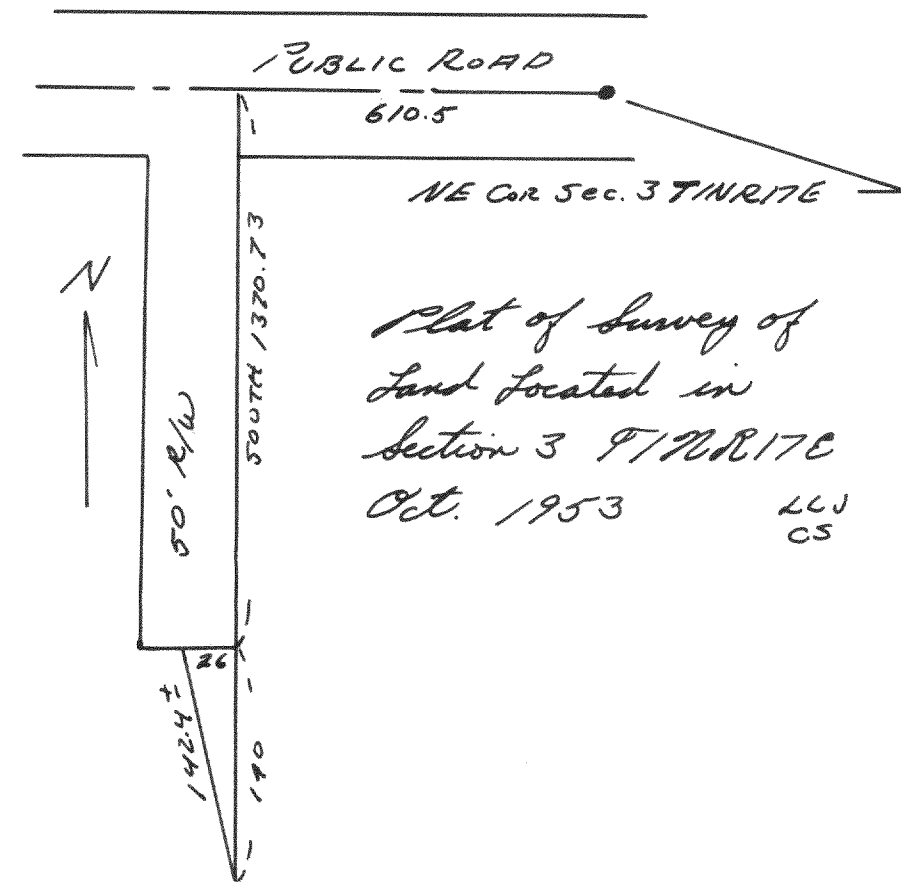
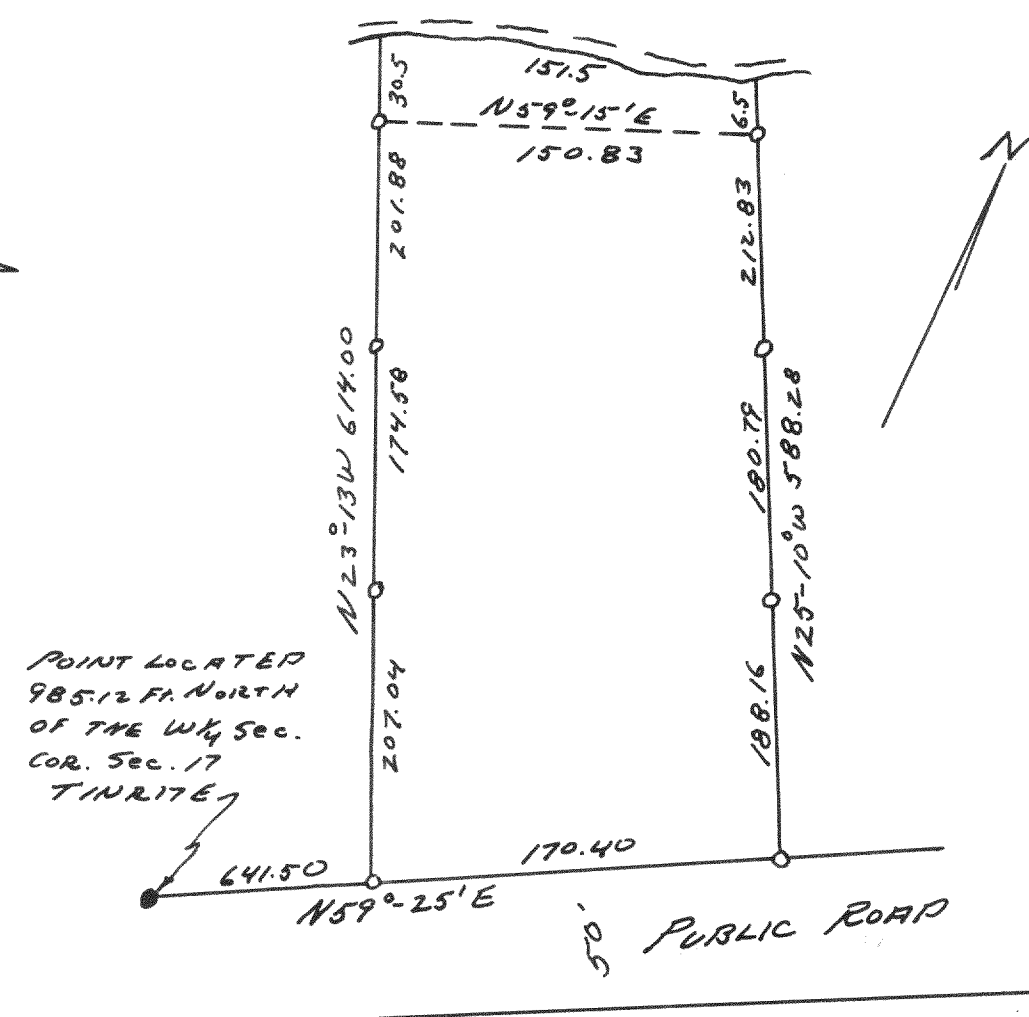



2689

# 2690
GENEVA LAKE

2691

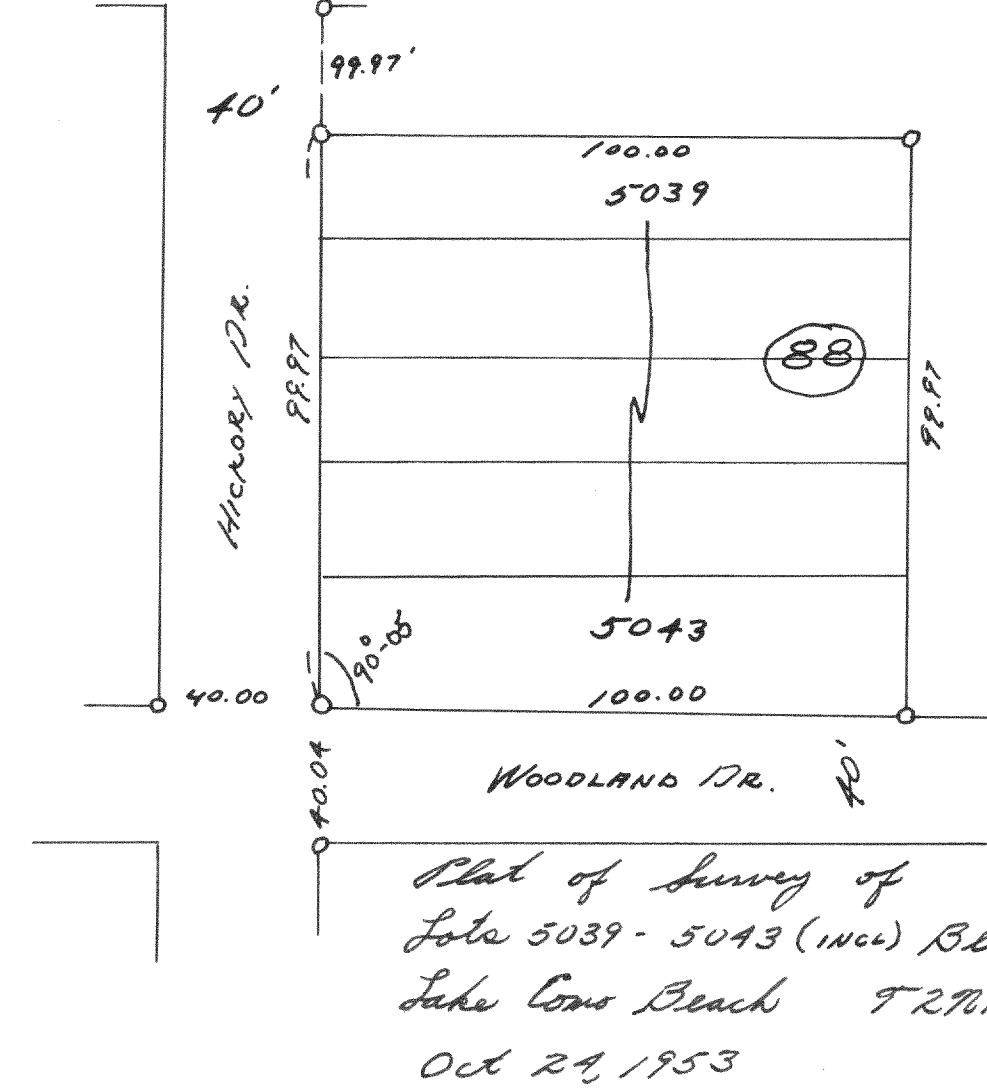


2692

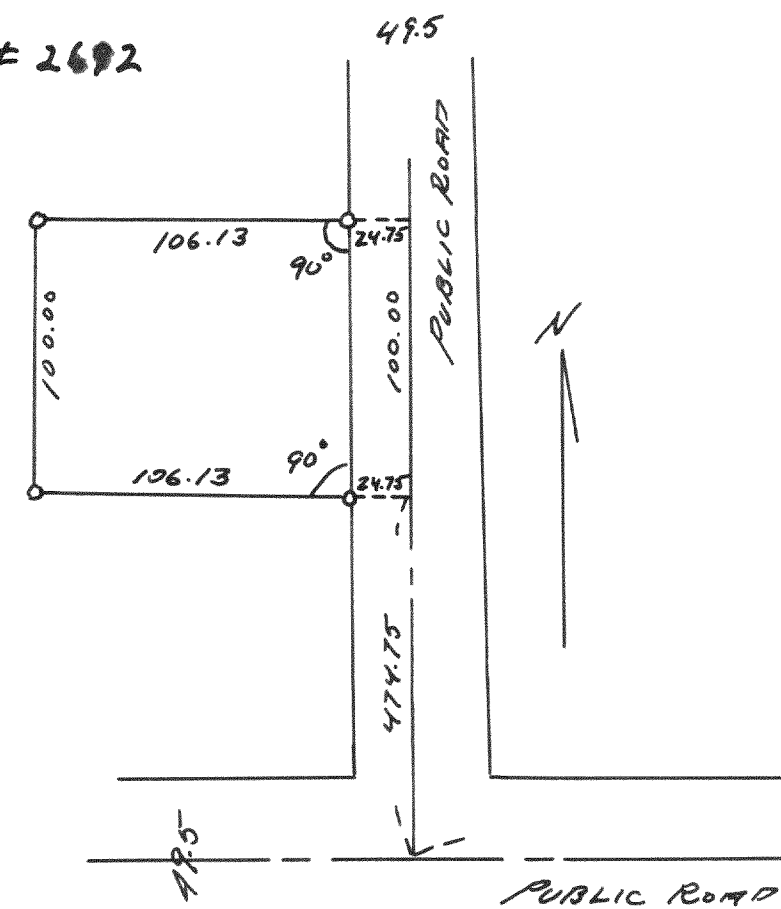

2693

Plat of Survey of Lot 85
Lake Geneva Beach T17N R17E
Nov. 1953 LLJ
CS

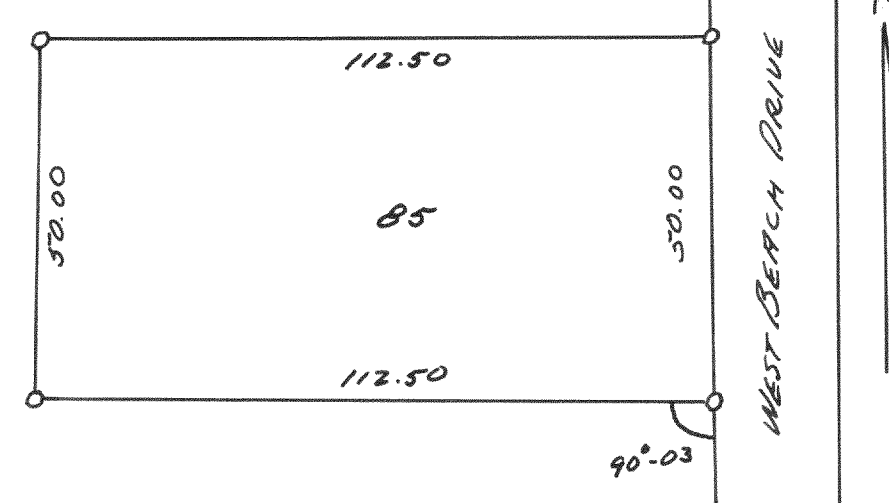

2694

