



#3648
Plat of survey of the NW 1/4 of section 27,
T3N. R22E, Racine County, Wisconsin
May 1961
Floyd S. Jensen
County Surveyor




#3649
Survey of lot 1 Cedar Point Park
First Addition. Village of Williams
Bay, Walworth County Wisconsin
Oct 1961
Floyd S. Jensen
County Surveyor

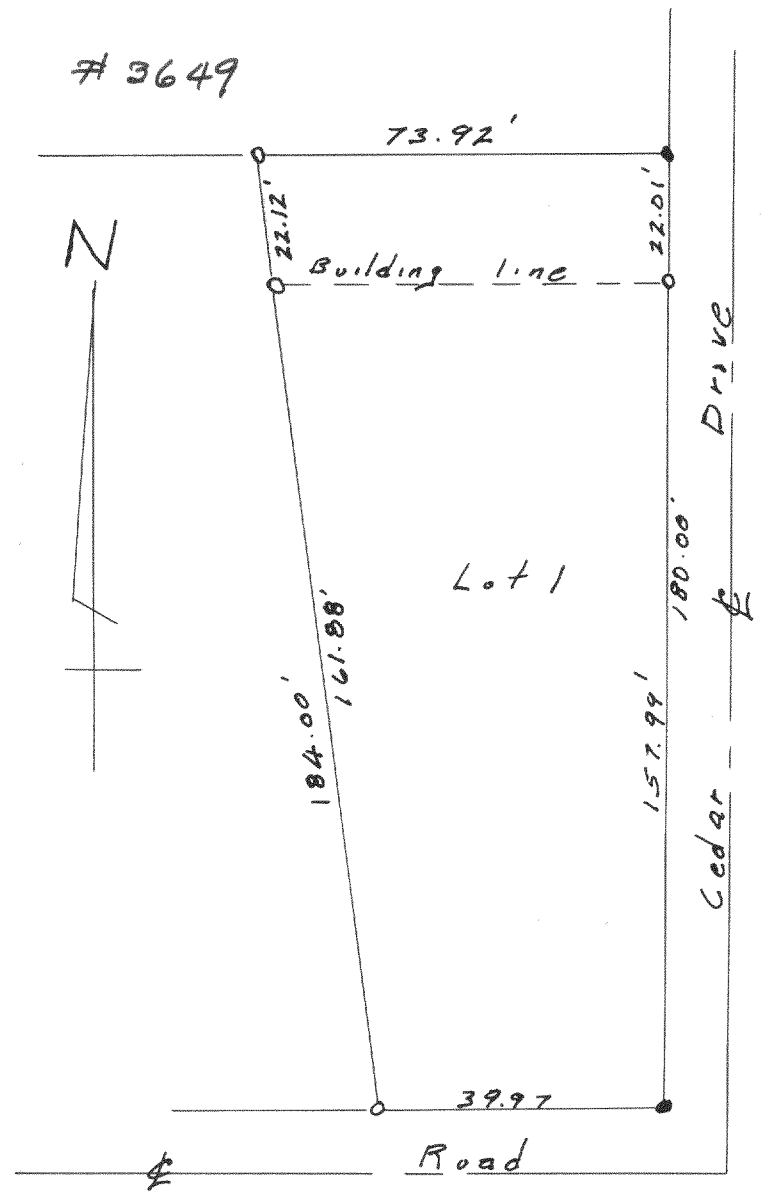

#3650
Survey of lot 134, Cedar Point Park
Second Addition, Williams Bay
Walworth County, Wisconsin
Nov. 1961
Floyd S. Jensen
County Surveyor

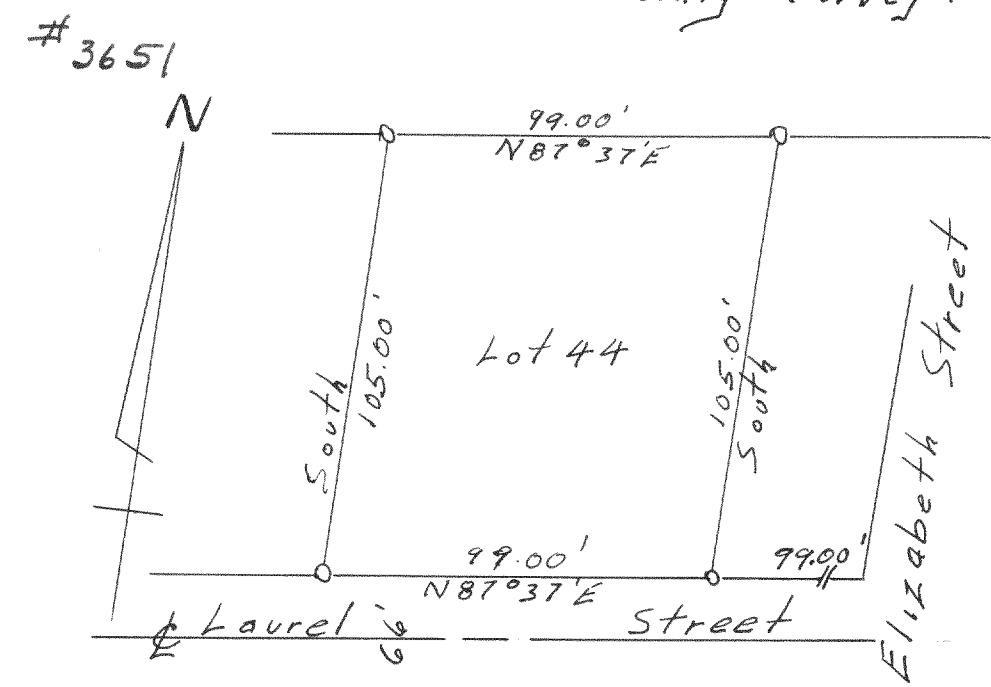

#3651
Survey of lot 44 - Westpark Add.
City of Whitewater, Walworth
County Wisconsin
Nov. 1961
Floyd S. Jensen
County Surveyor

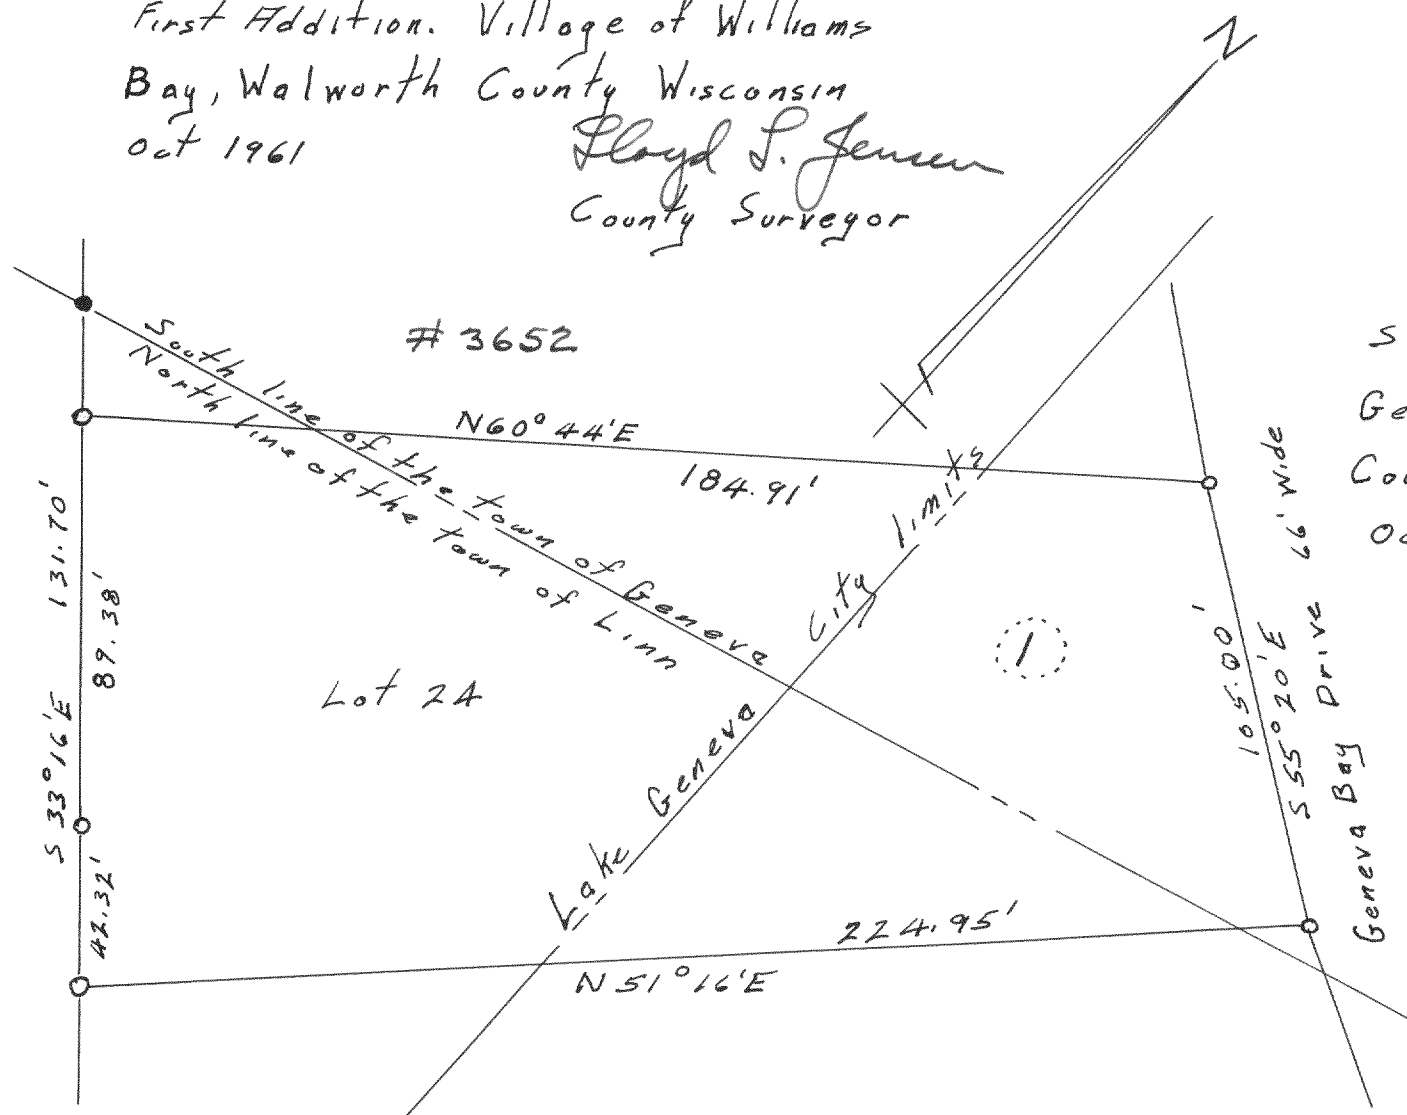

#3652
Survey of lot 24, Block one
Geneva Bay Estates Walworth
County Wisconsin
Oct 1961
Floyd S. Jensen
County Surveyor