



#3657

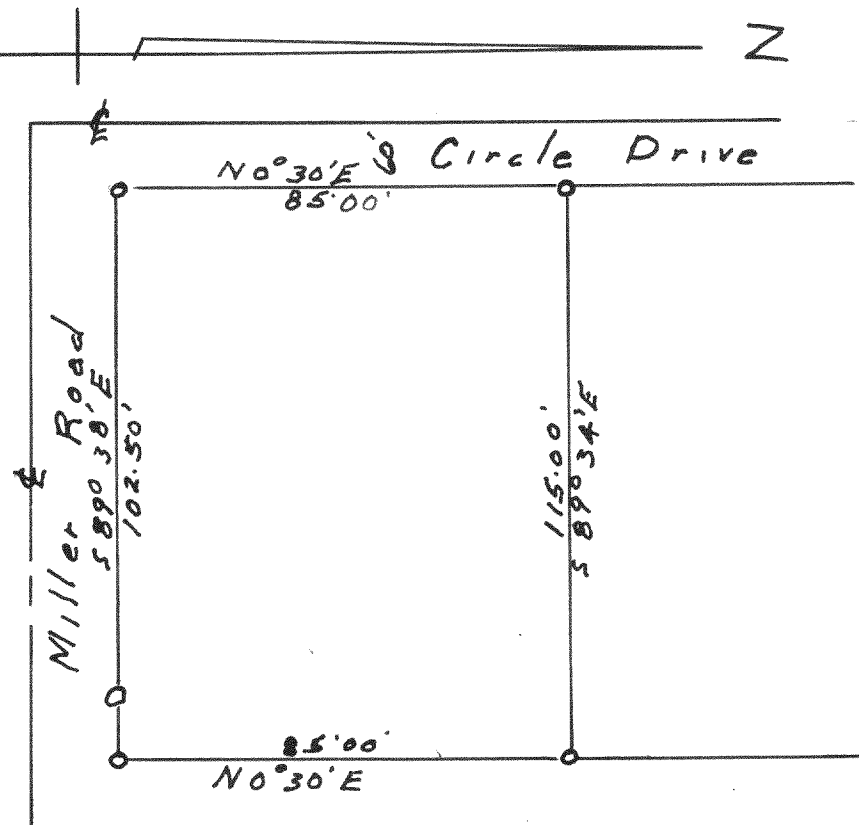

Survey of lot 122 of Starwood Add
No. 6 IN T2N, R17E Walworth
County Wisconsin
Aug. 1961

Lloyd S Jensen
County Surveyor


#3660

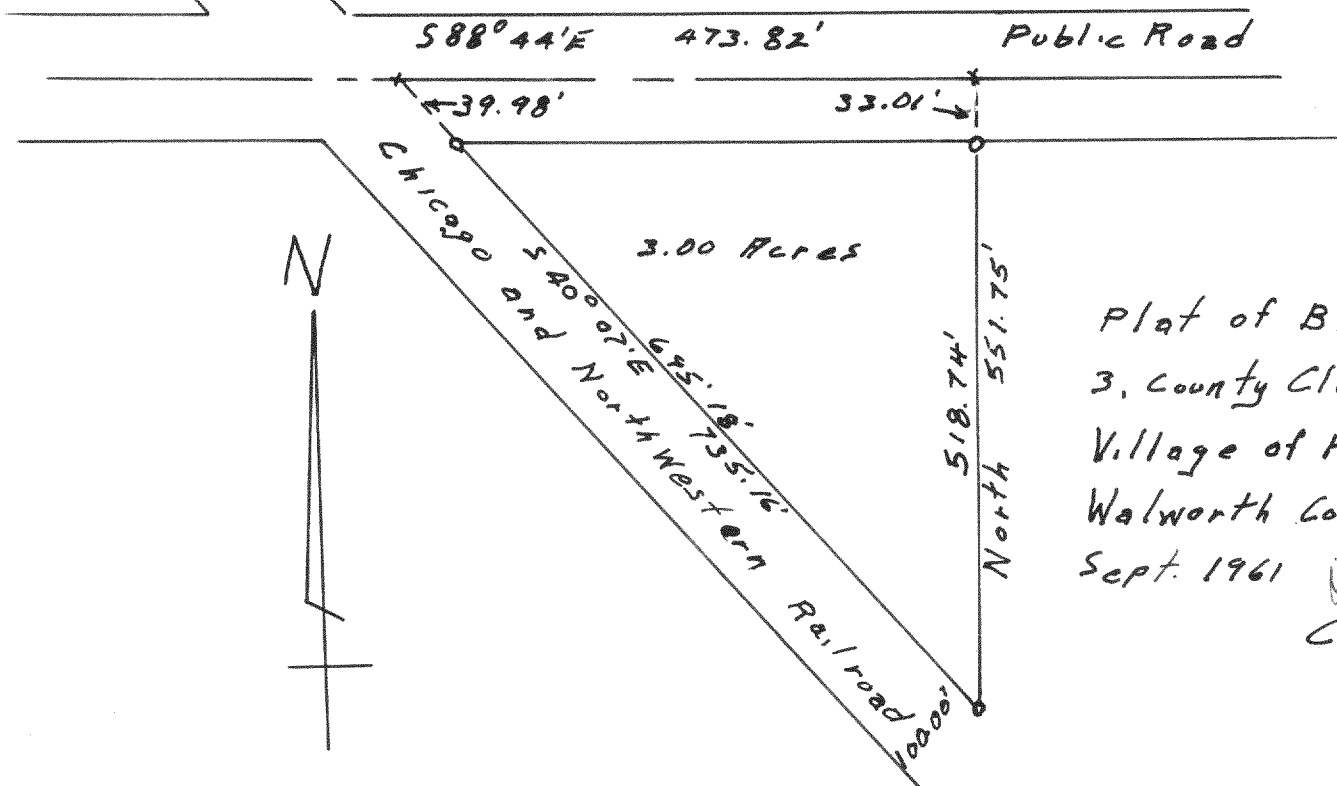

A parcel of land located in the NE 1/4
of the SW 1/4 of Sec. 16 T1N, R18E Walworth
County Wisconsin
Oct. 1961


Lloyd S Jensen
County Surveyor

#3658

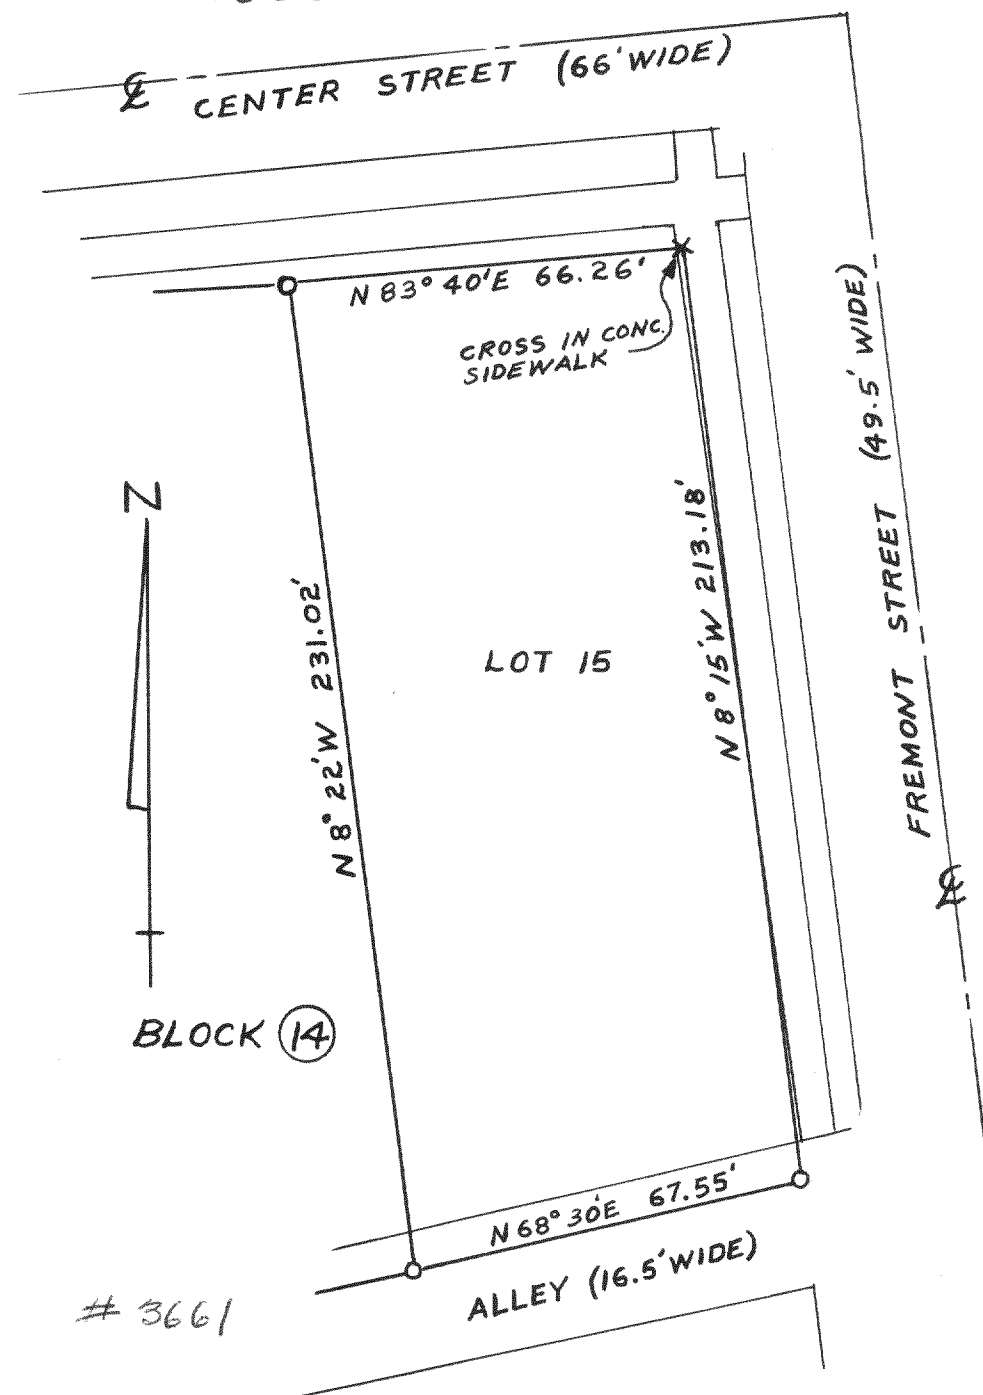

SURVEY OF LOT 15, BLOCK 14, CITY OF
WHITEWATER, WALWORTH COUNTY,
MAY, 1961


Lloyd S Jensen
COUNTY SURVEYOR

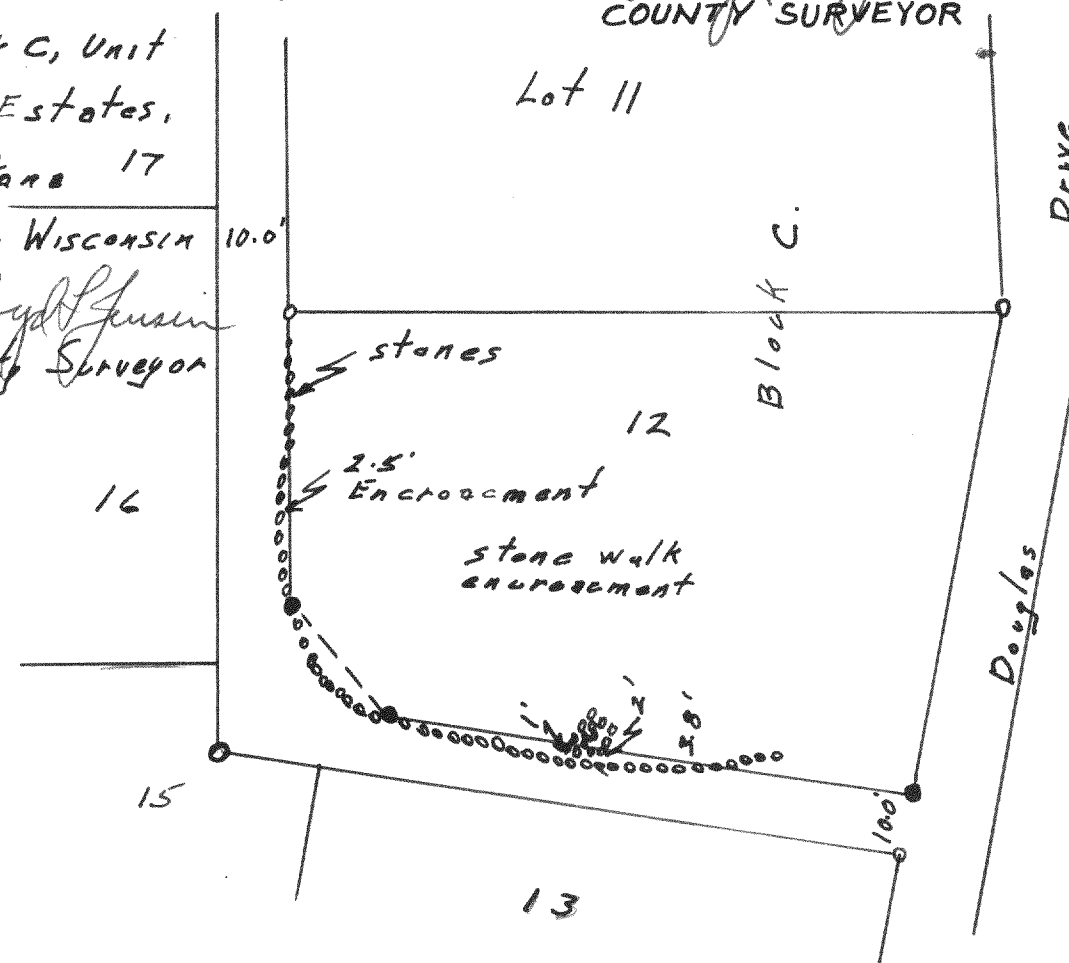

Plat of Block C, Unit
3, County Club Estates,
Village of Fontana 17
Walworth County Wisconsin
Sept. 1961

Lloyd S Jensen
County Surveyor


#3659

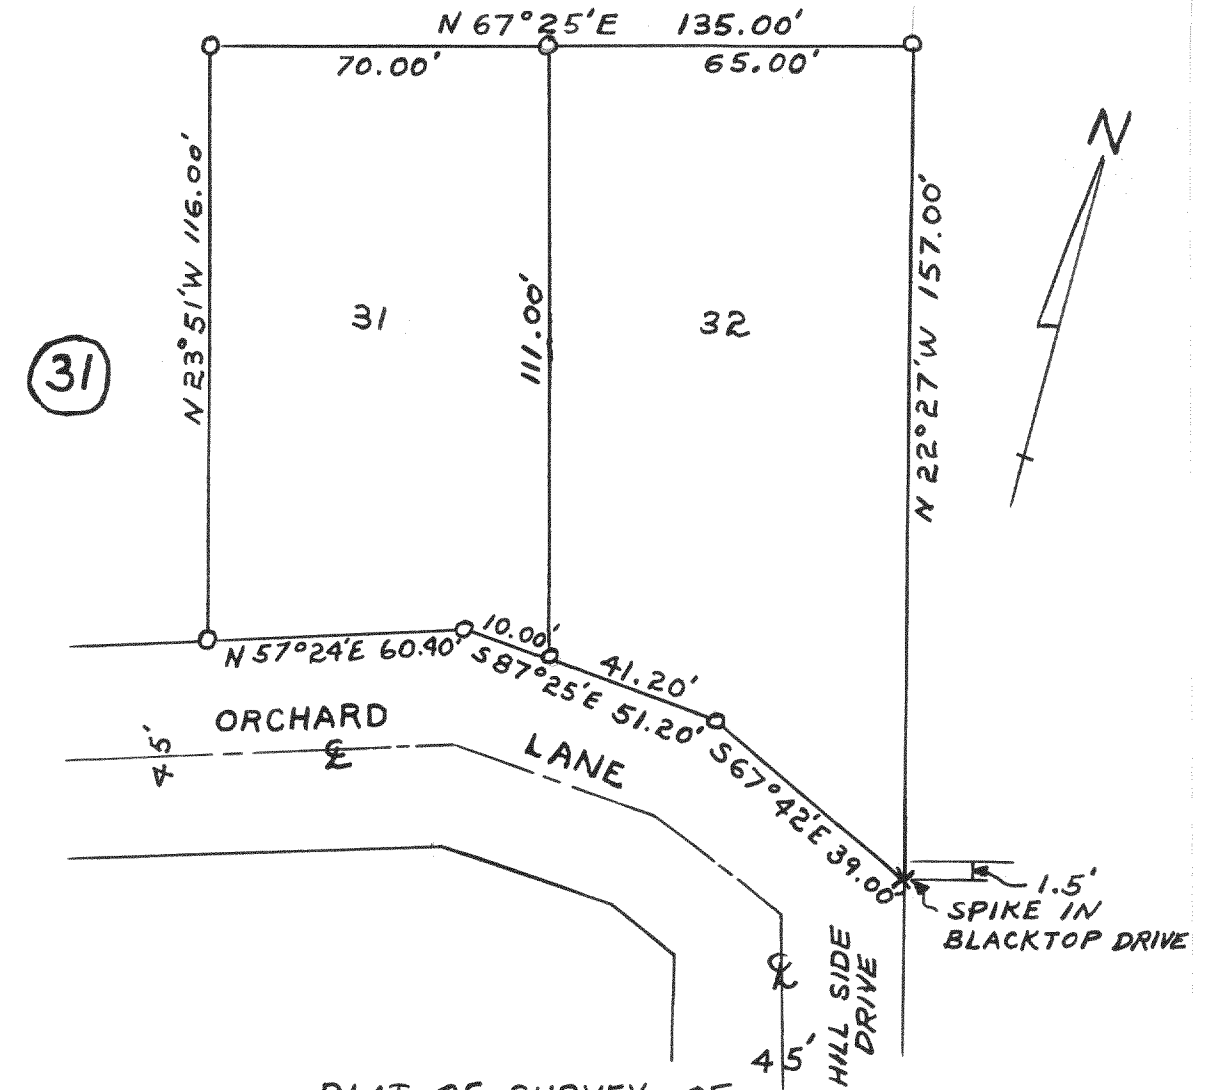

PLAT OF SURVEY OF
LOTS 31 & 32, BLOCK 31, LAKE GENEVA MANOR,
LAKE GENEVA, WALWORTH COUNTY, WISCONSIN
MAY, 1961

Lloyd S Jensen
COUNTY SURVEYOR

#3662

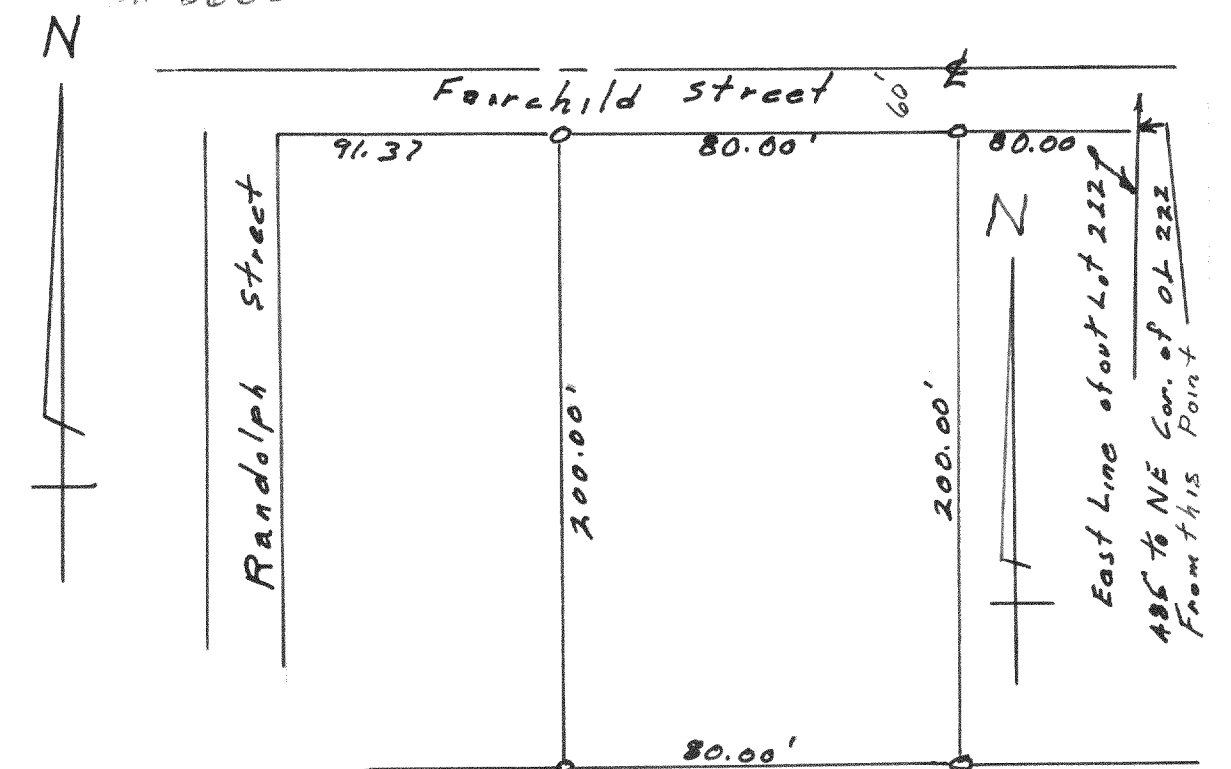

A parcel of land located in lot 222 of
the Assessor's plat of the Village of Walworth,
Walworth County Wisconsin
Aug 1961

Lloyd S Jensen
County Surveyor