




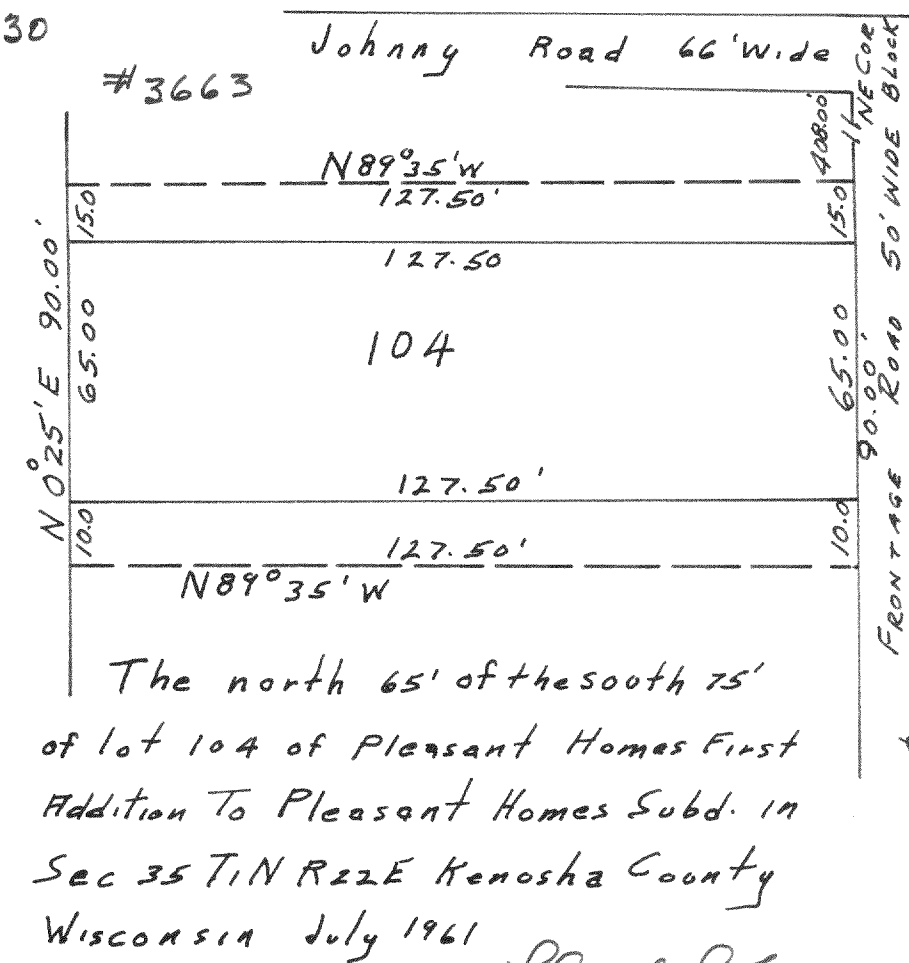


Lloyd S. Jensen
County Surveyor

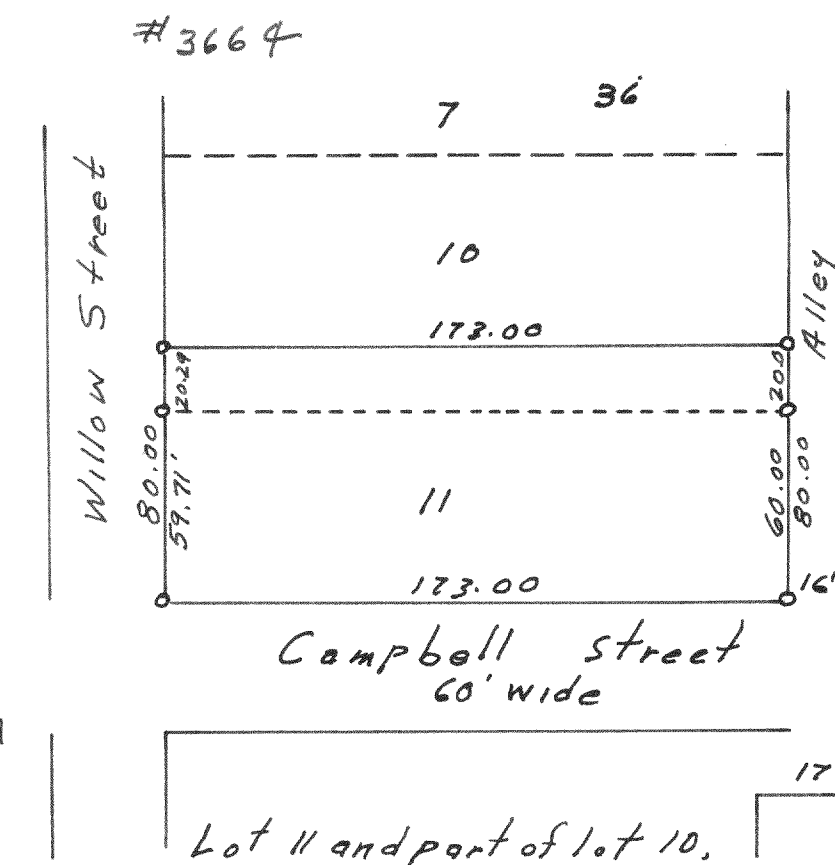

Lloyd S. Jensen
County Surveyor

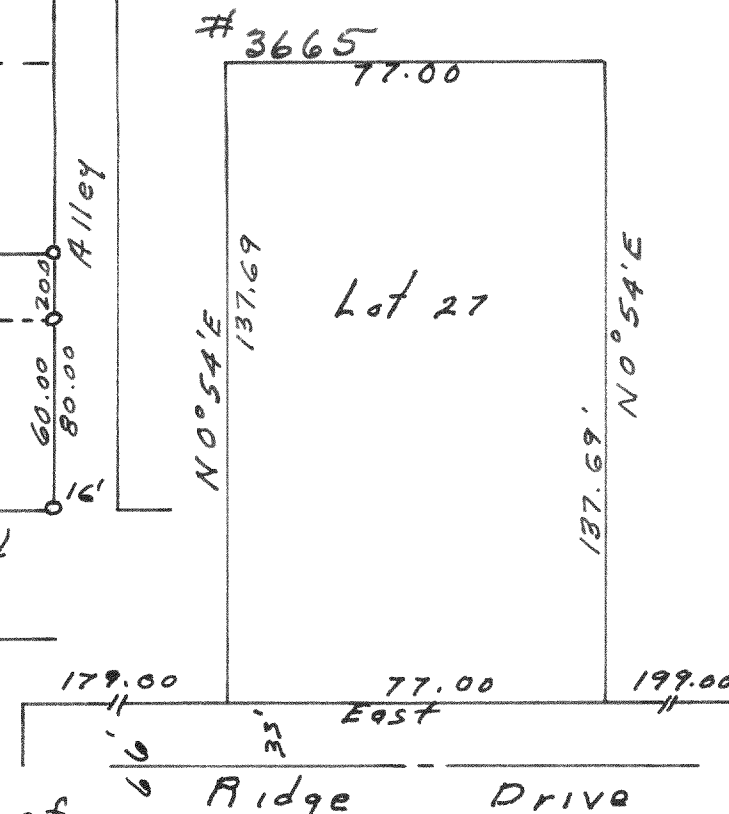


Lloyd S. Jensen
County Surveyor

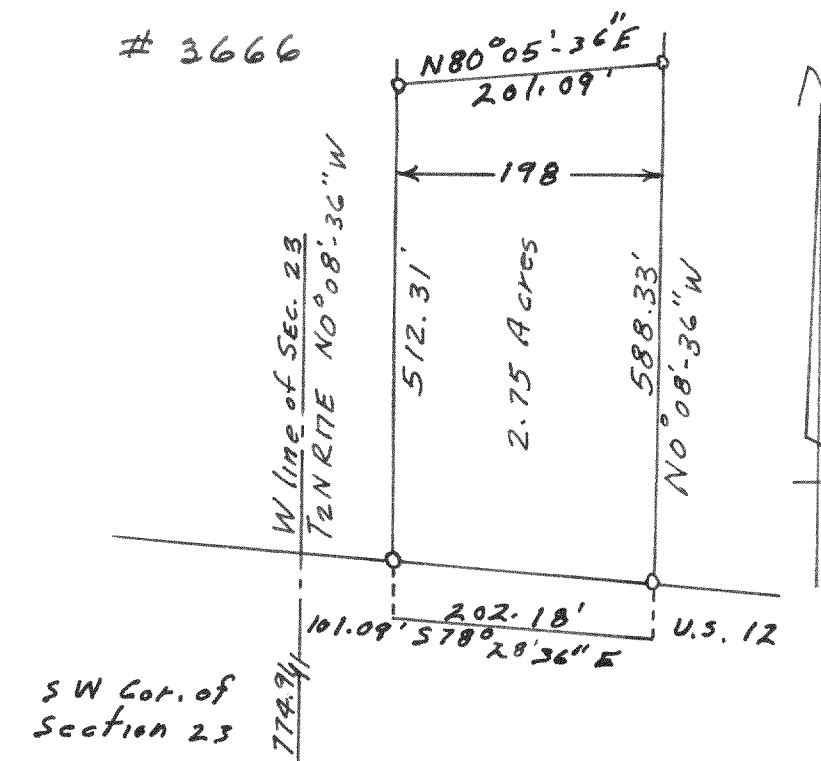


Lloyd S. Jensen
County Surveyor

#3667 Lot 17 Block 5 Perkins Park Add To C. City of Burlington, Racine County Wisconsin Nov. 1961

Lloyd S. Jensen
County Surveyor

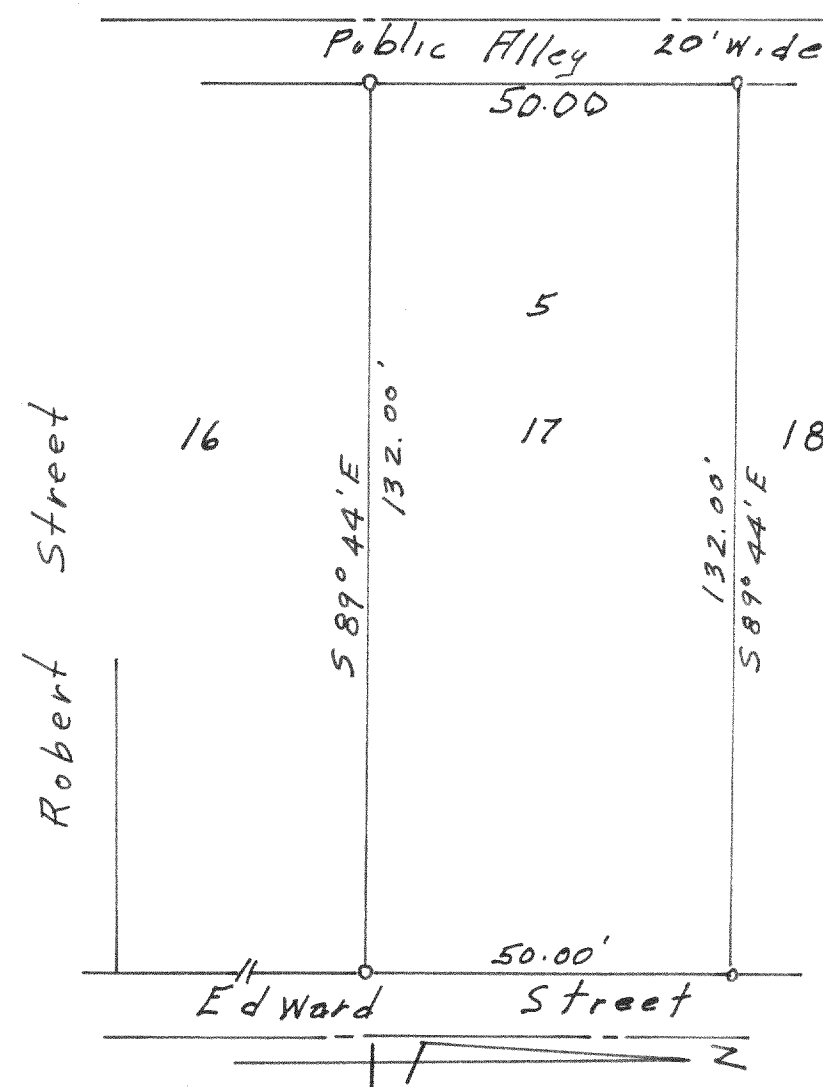

Lloyd S. Jensen
County Surveyor

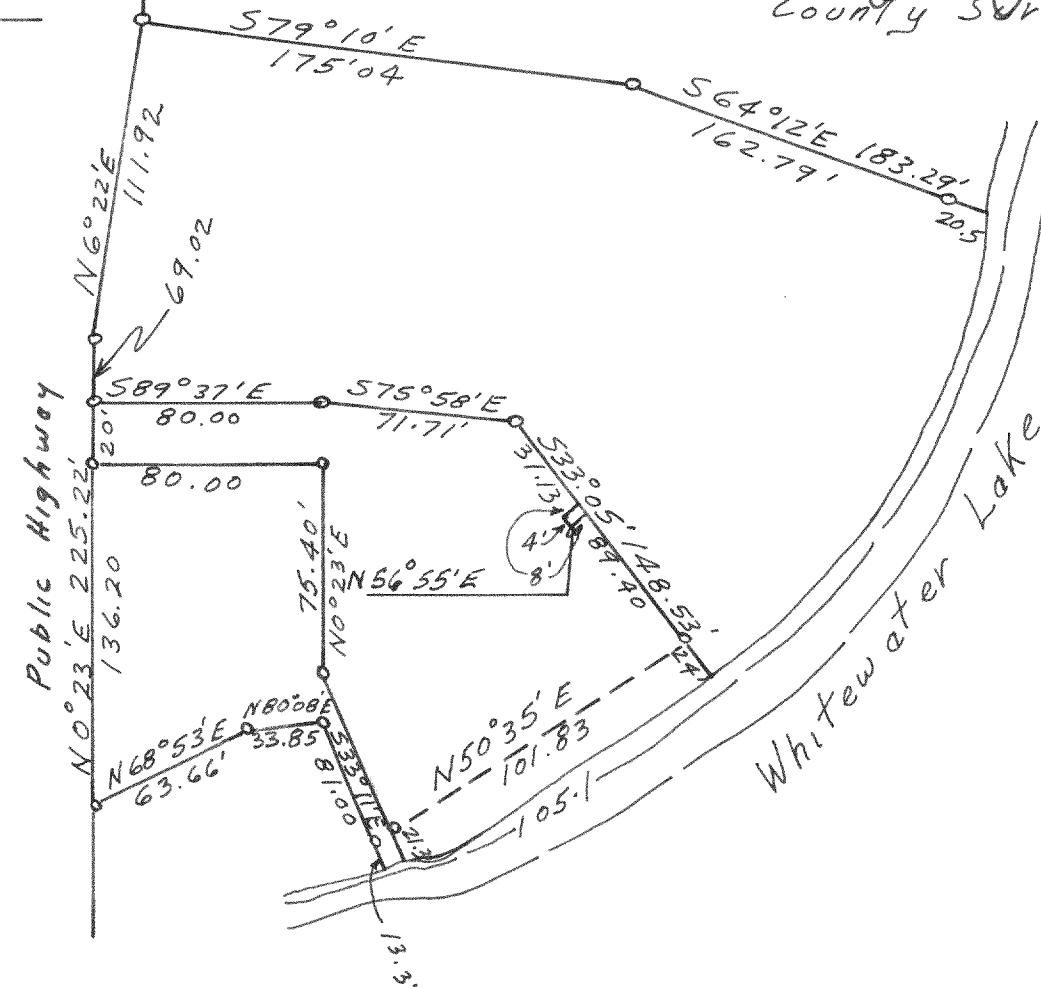

Lloyd S. Jensen
County Surveyor

