



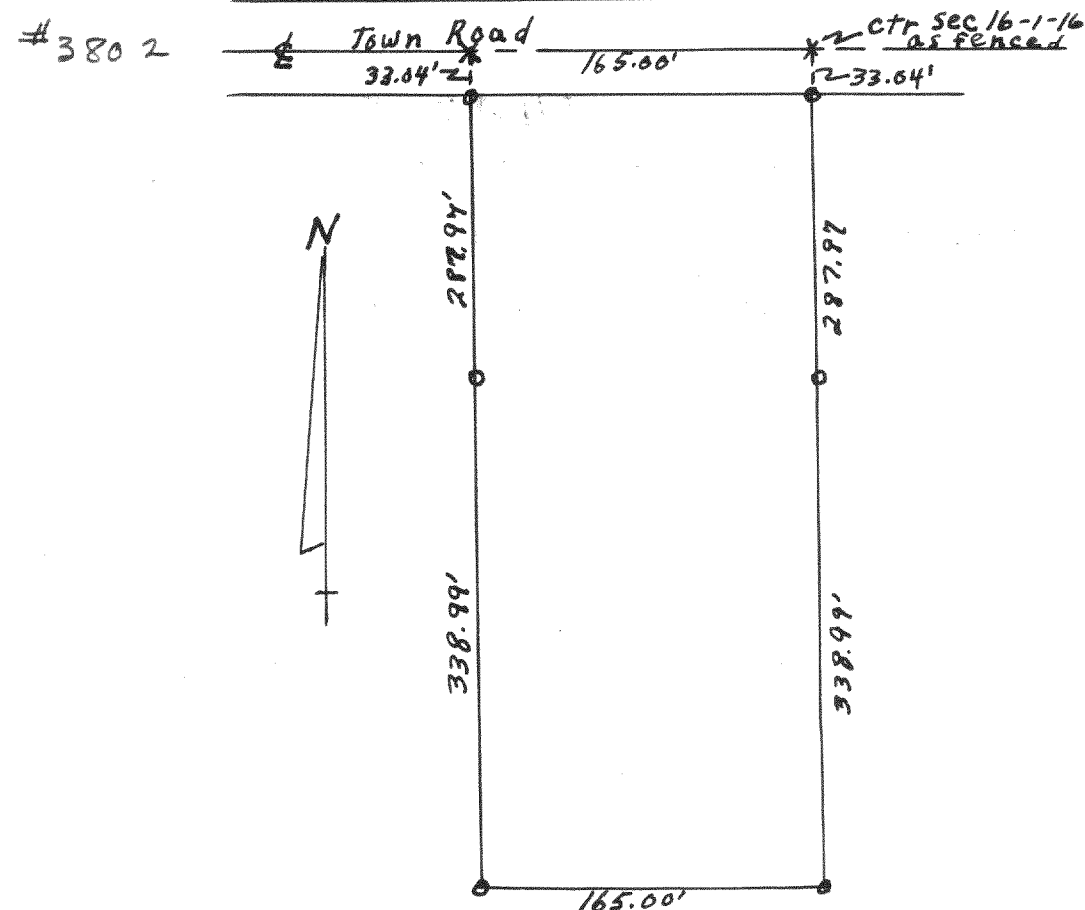


Survey in NE $\frac{1}{4}$ SW $\frac{1}{4}$ Sec 16, T1N, R16E
Wal. Co. Wisc.

Lloyd L. Jensen
County Surveyor

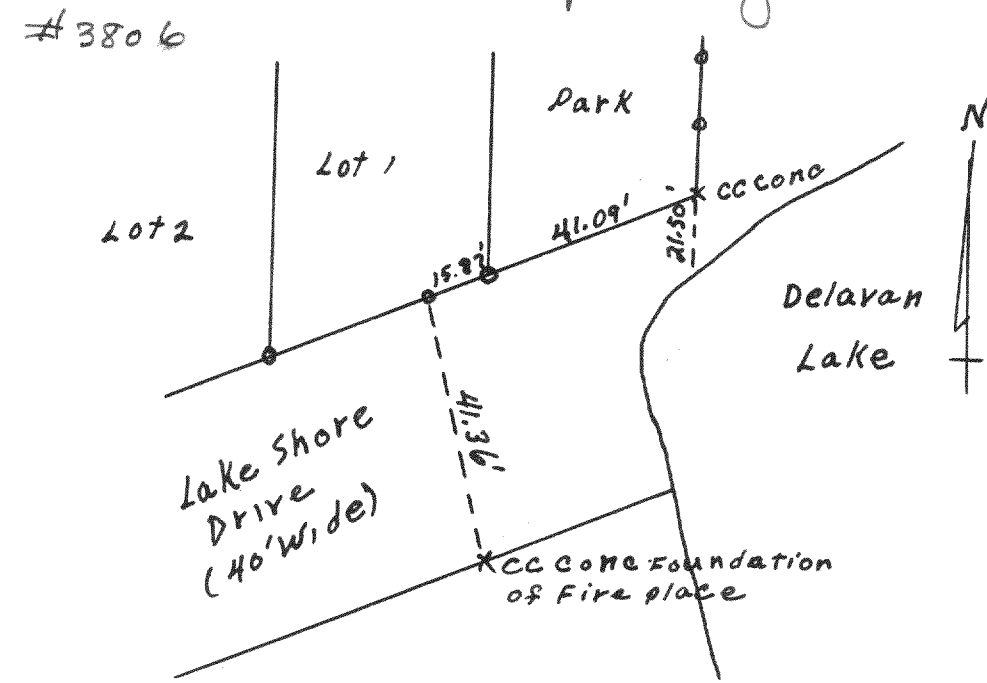


Survey of part of Lake Shore Drive in
South Shore Manor, SE $\frac{1}{4}$ Sec 32, T2N
R16E, Wal. Co. Wisc.

Lloyd L. Jensen
County Surveyor

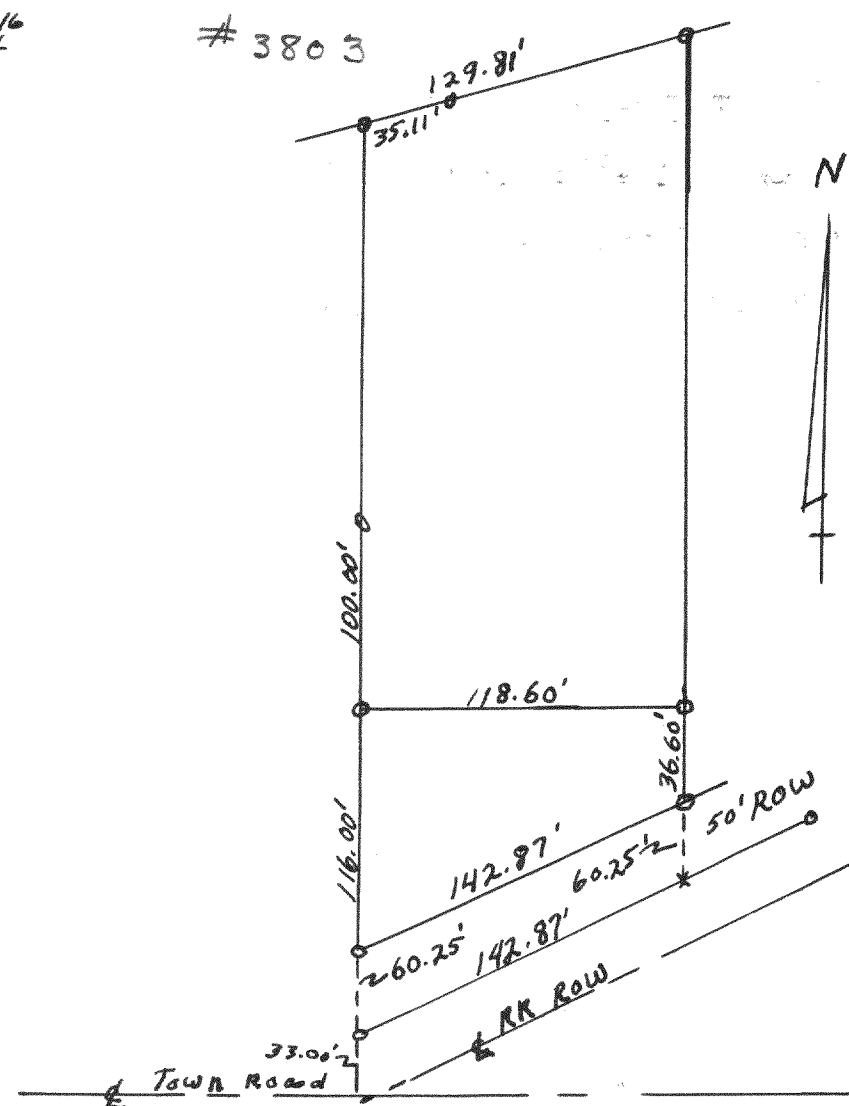


Survey in SW $\frac{1}{4}$ of sec 9,
T2N, R16E, Wal. Co. Wisc.

Lloyd L. Jensen
County Surveyor

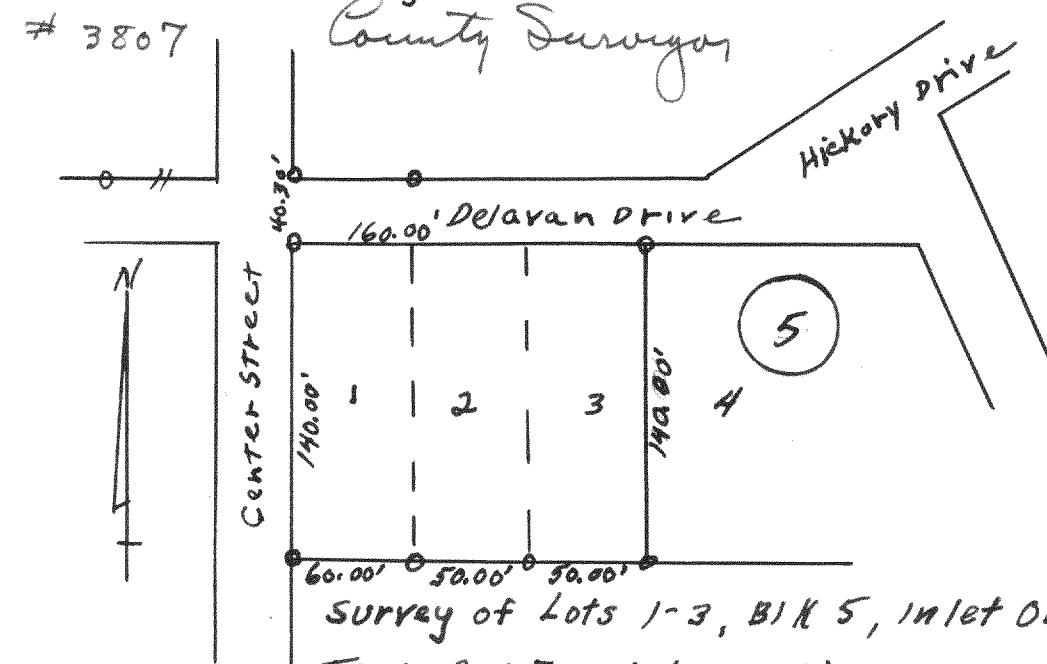


Survey of Lots 1-3, Blk 5, Inlet Oaks #4
T2N, R16E, Wal. Co. Wisc.

Lloyd L. Jensen
County Surveyor

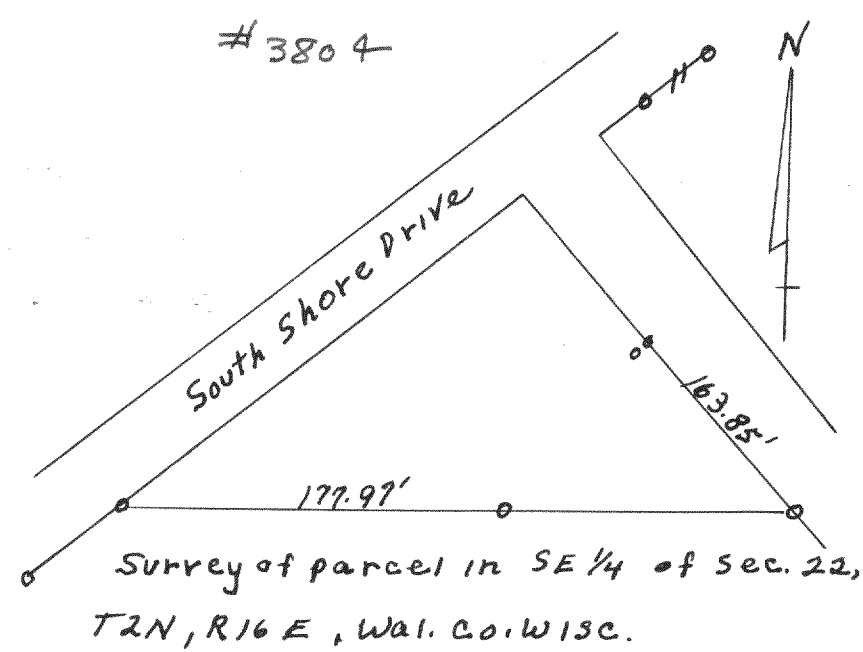

Survey of parcel in SE $\frac{1}{4}$ of Sec. 22,
T2N, R16E, Wal. Co. Wisc.


Lloyd L. Jensen
County Surveyor

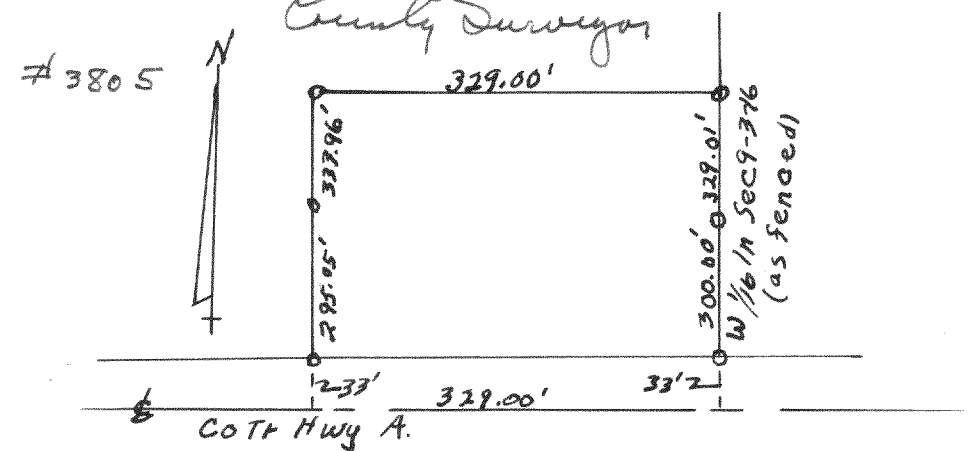

Survey in SW $\frac{1}{4}$ NW $\frac{1}{4}$ Sec 9, T3N, R16E
Wal. Co. Wisc.

#3808

Lloyd L. Jensen
County Surveyor

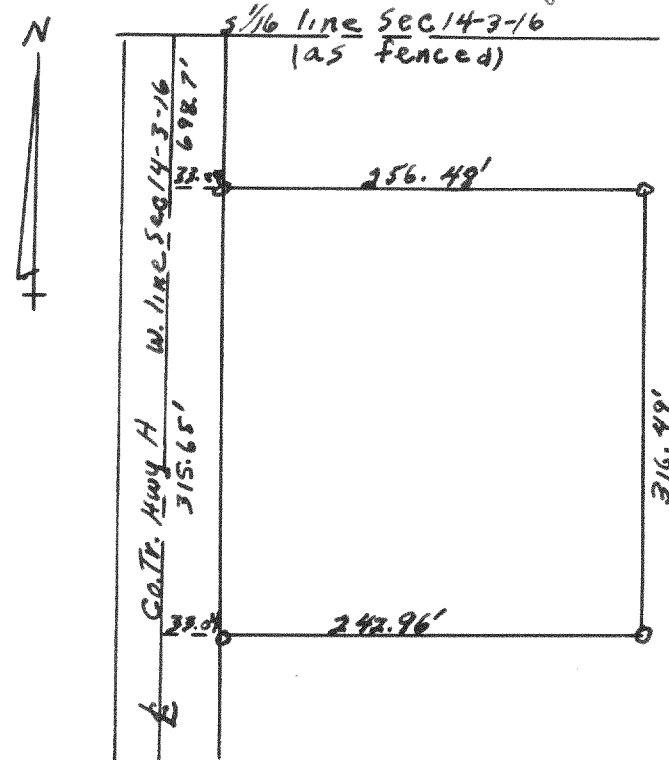

Survey in SW $\frac{1}{4}$ Sec 14, T3N, R16E
Wal. Co. Wisc.

Lloyd L. Jensen
County Surveyor