




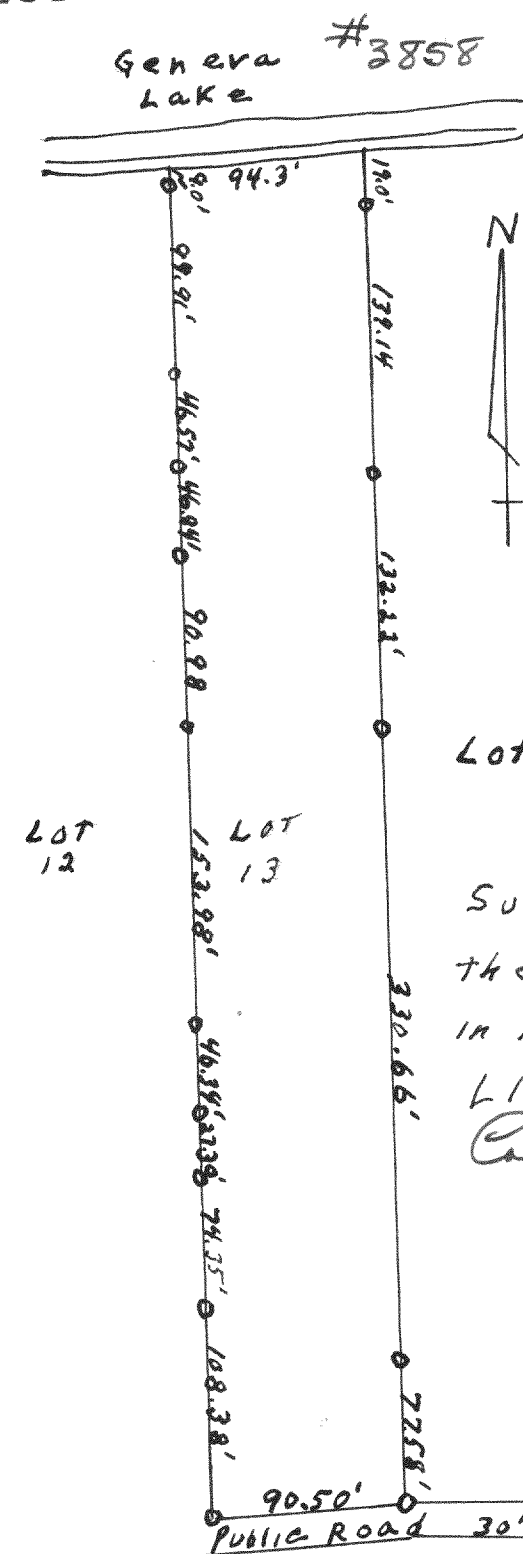


#3861

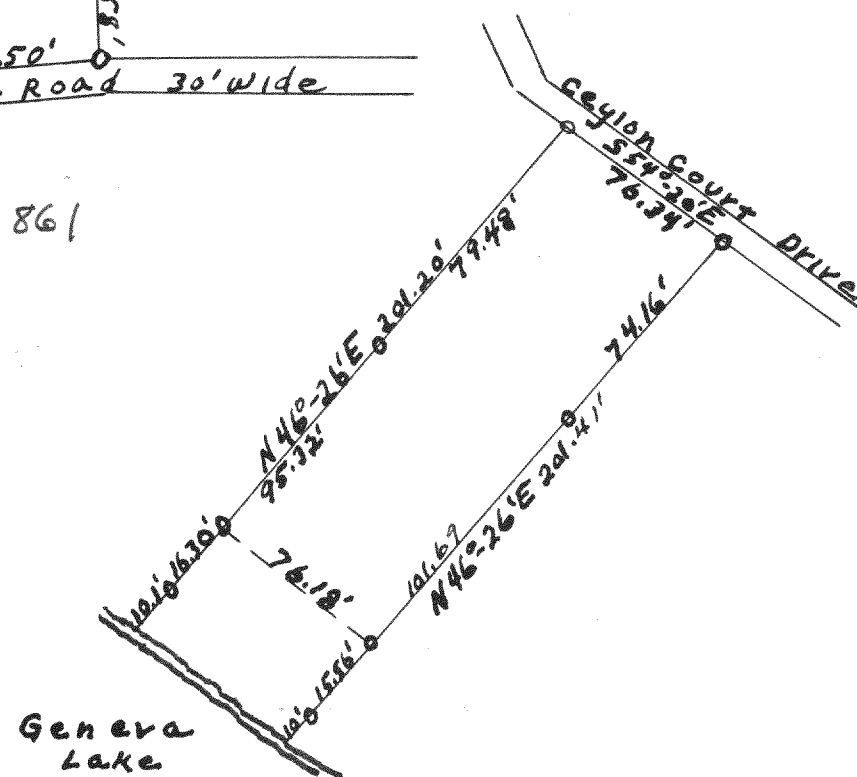


#3859

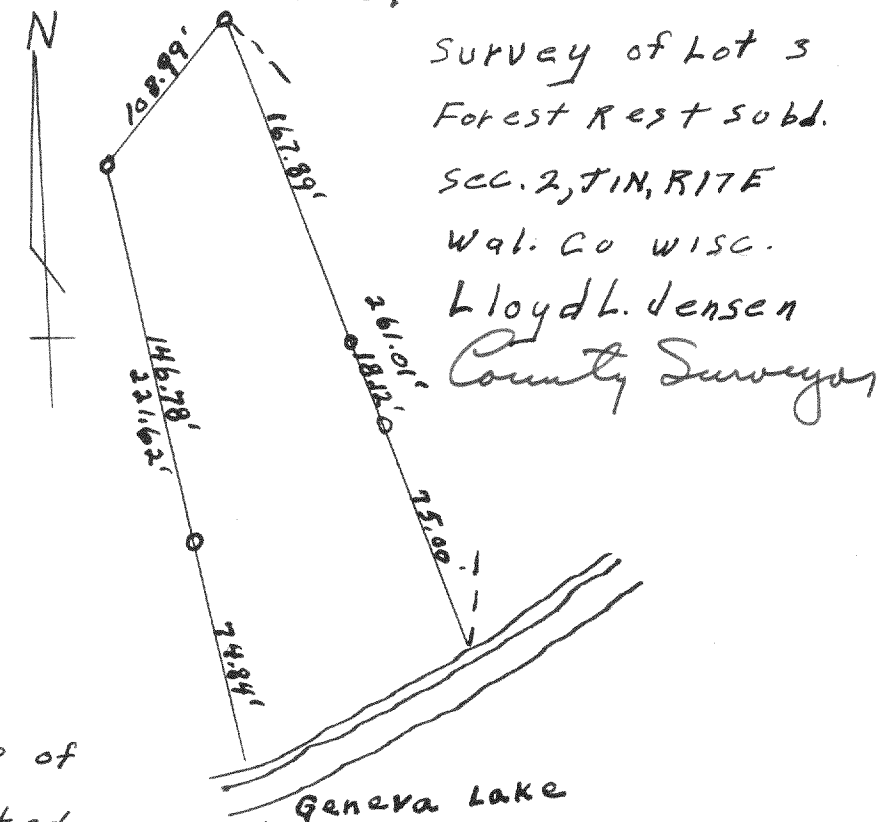

#3862

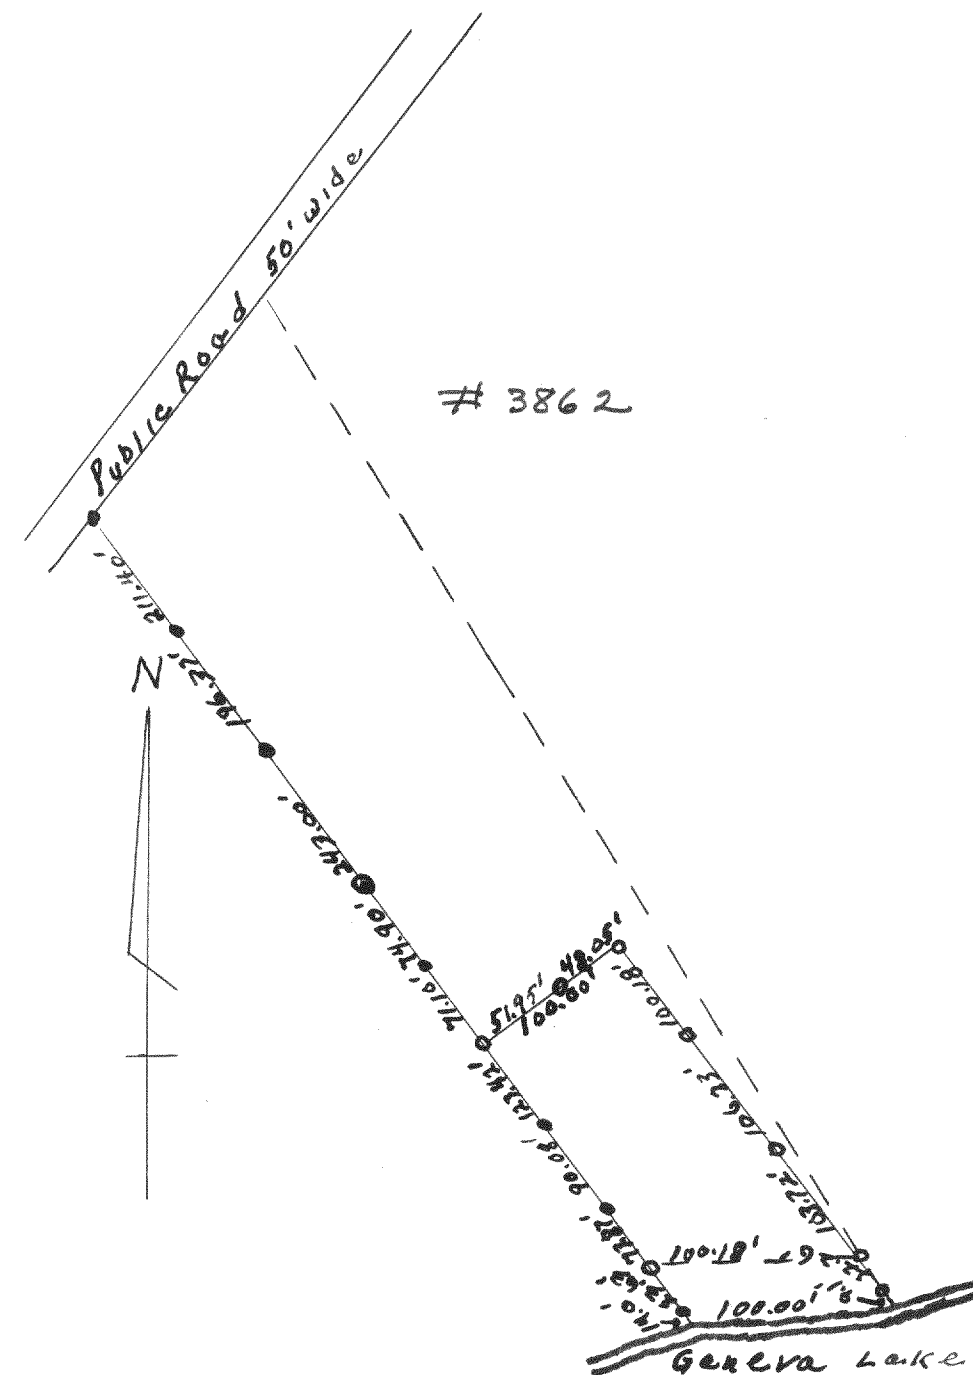

#3860

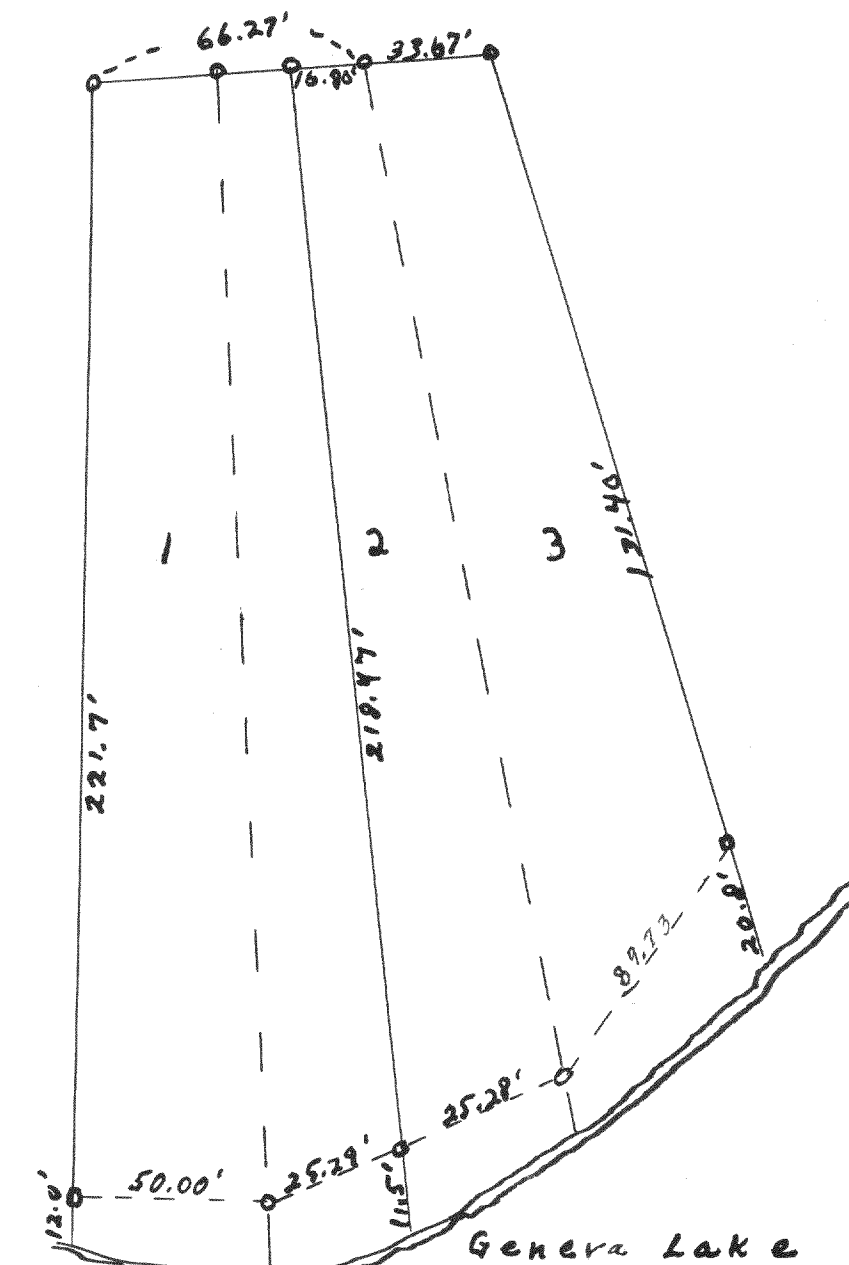

Survey of Lot 3 and the East 1/2 of Lot 2 Bk A Cisco Beach Subdivision TIN, RITE Wal. Co. Wisc.

Lloyd L. Jensen
County Surveyor

Survey of Part of Lot 7 Bk 1 of Rowana Subd. Sec. 5, TIN, RITE Walworth Co. Wisc.
Lloyd L. Jensen
County Surveyor