


#3925

PLAT OF SURVEY OF


A PARCEL OF LAND LOCATED IN THE SOUTH $\frac{1}{2}$
OF THE NORTH $\frac{1}{2}$ OF THE NORTHEAST $\frac{1}{4}$ OF
SECTION 35, T1N, R18E, VILLAGE OF GENOA
CITY, WALWORTH COUNTY, WISCONSIN.

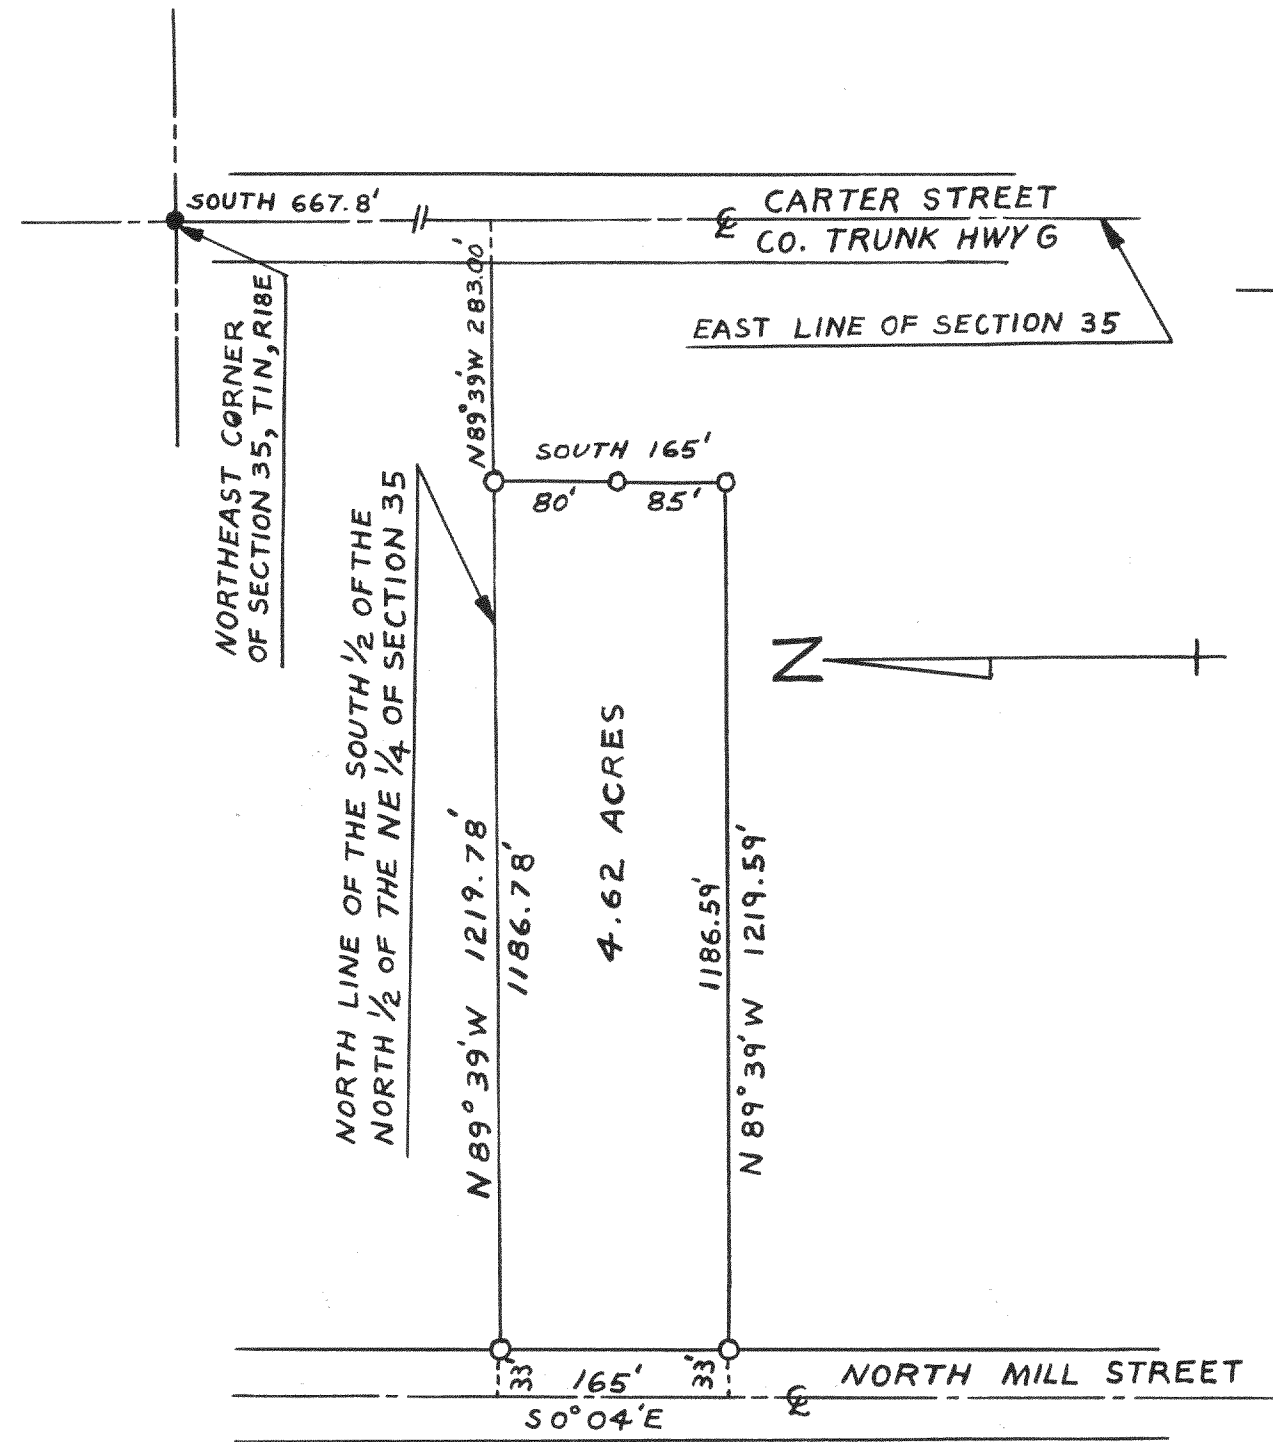

#3926

PLAT OF SURVEY OF

A PARCEL OF LAND LOCATED IN THE SOUTH $\frac{1}{2}$
OF THE NORTH $\frac{1}{2}$ OF THE NORTHEAST $\frac{1}{4}$ OF
SECTION 35, T1N, R18E, VILLAGE OF GENOA CITY,
WALWORTH COUNTY, WISCONSIN.

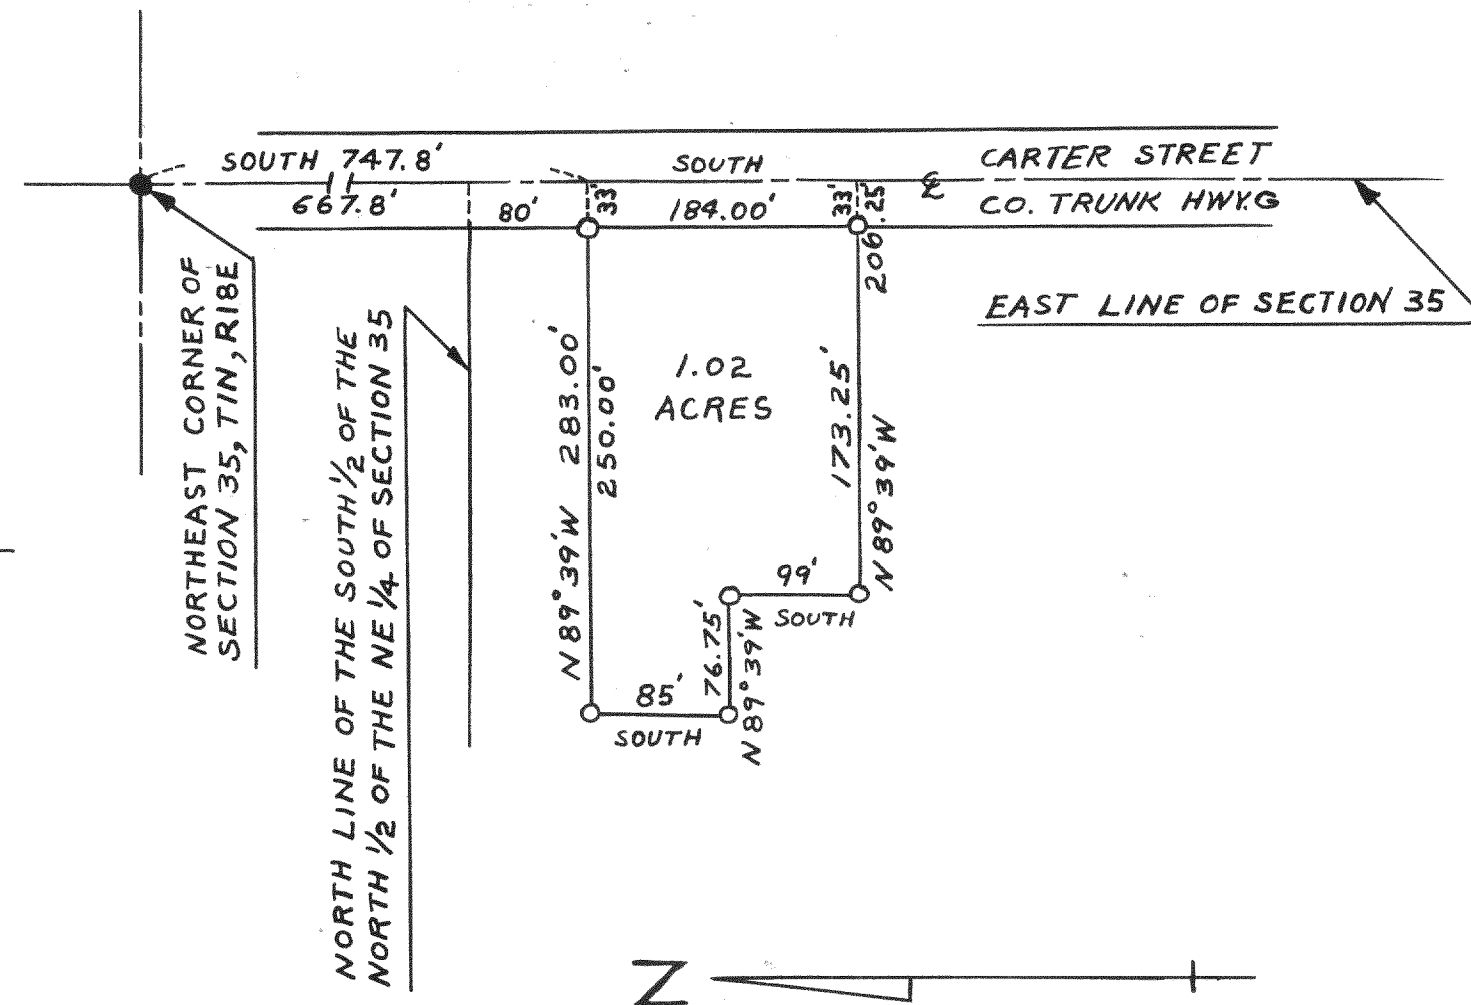

#3927

PLAT OF SURVEY OF

A PARCEL OF LAND LOCATED IN THE
NORTHEAST $\frac{1}{4}$ OF SECTION 35, T2N,
R17E, CITY OF LAKE GENEVA,
WALWORTH COUNTY, WISCONSIN.

