



#3942

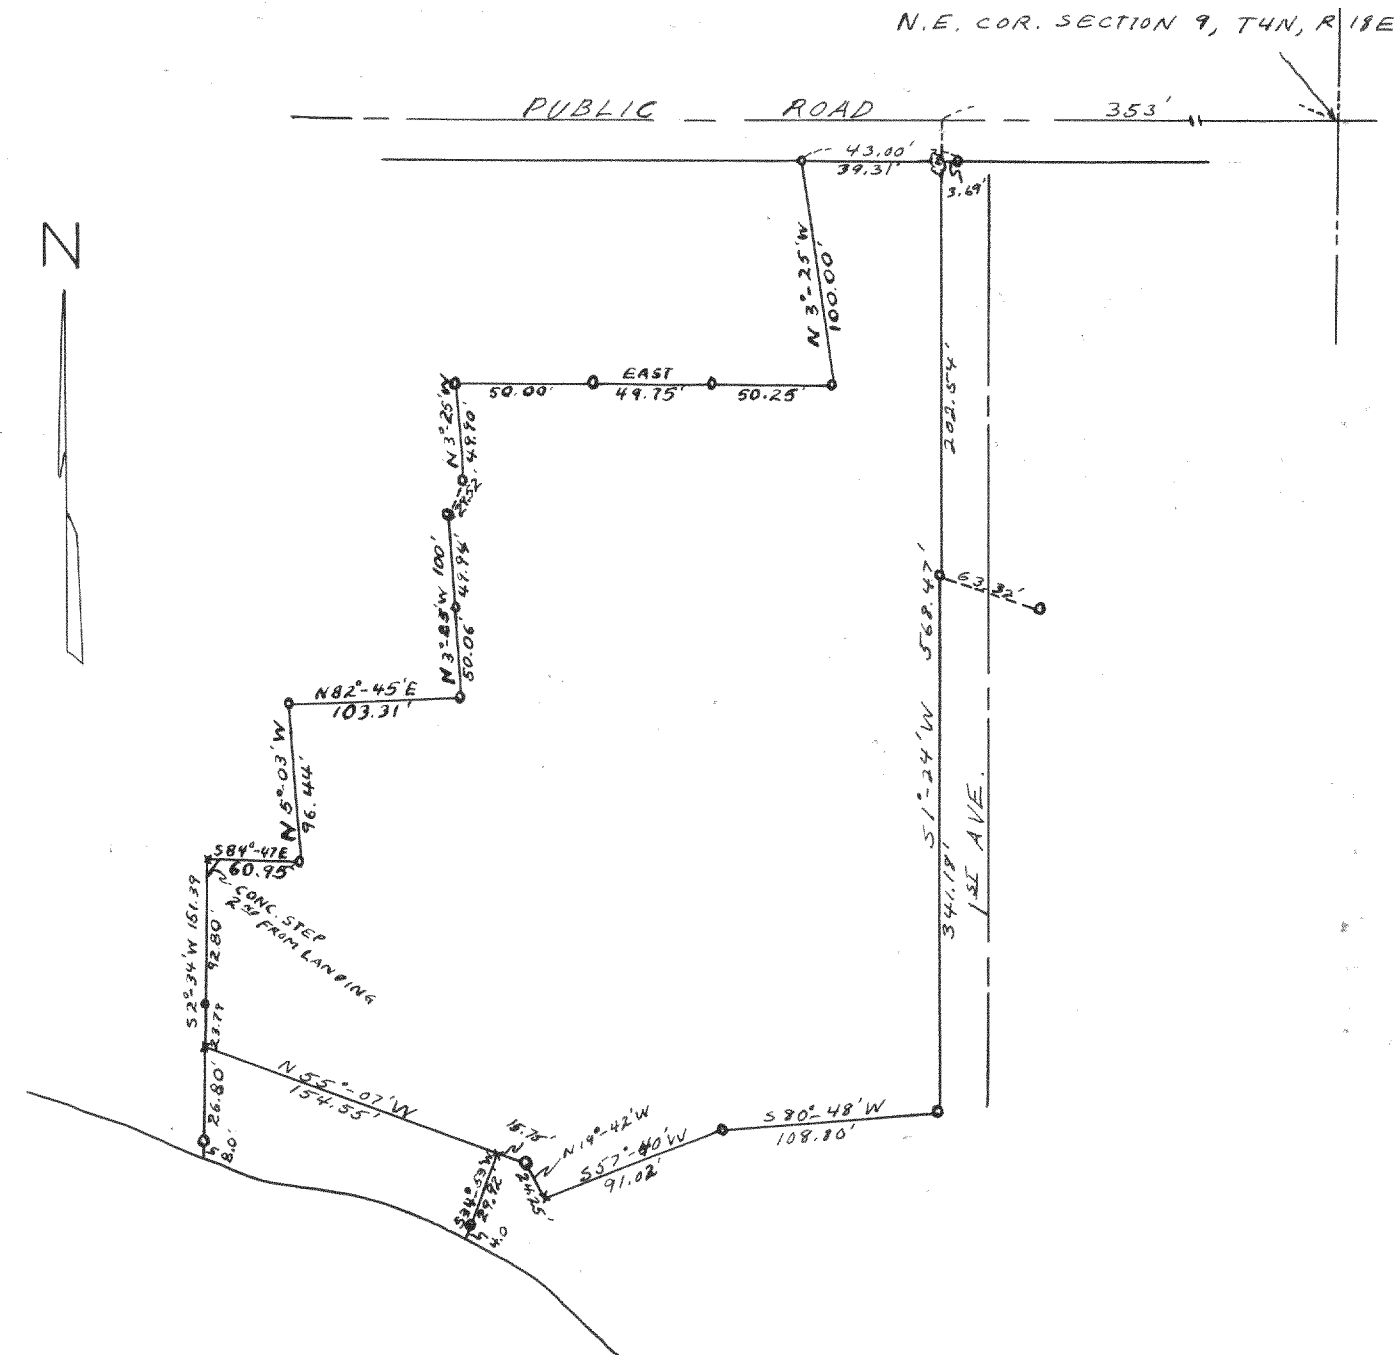

PLAT OF SURVEY OF LAND LOCATED IN THE
NORTHEAST $\frac{1}{4}$ OF FRACTIONAL SECTION 3, T4N,
R18E, OF WALWORTH COUNTY, WIS.

JULY, 1960 Lloyd L Jensen
COUNTY SURVEYOR

3943

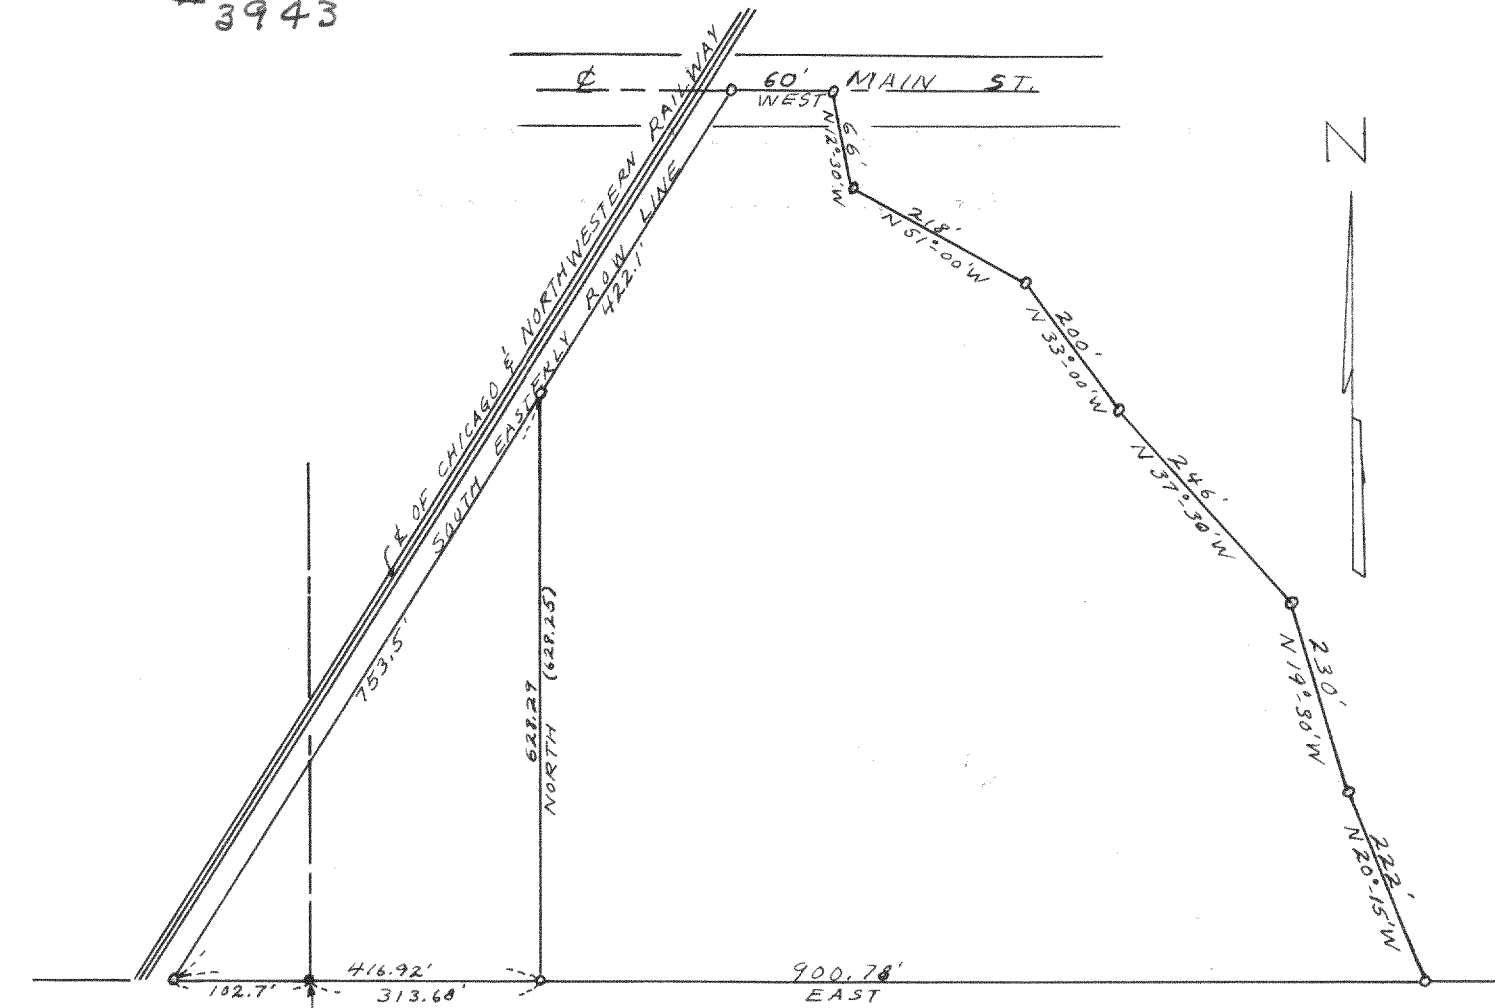

S $\frac{1}{4}$ SECTION COR.
SECTION 35, TIN-RIBE
WALWORTH CO. WIS.

PLAT OF LAND LOCATED
IN THE SW $\frac{1}{4}$ AND THE
S.E. $\frac{1}{4}$ OF SECTION 35
T1N, R12E, VILLAGE OF
GENOA CITY, WALWORTH
COUNTY, WISCONSIN.

JUNE 17, 1960 Lloyd L. Jensen
COUNTY SURVEYOR