



#3944

PLAT OF SURVEY OF A PARCEL
OF LAND LOCATED IN THE EAST
1/2 OF SECTION 21, T1N, R12E,
WALWORTH COUNTY, WISCONSIN.

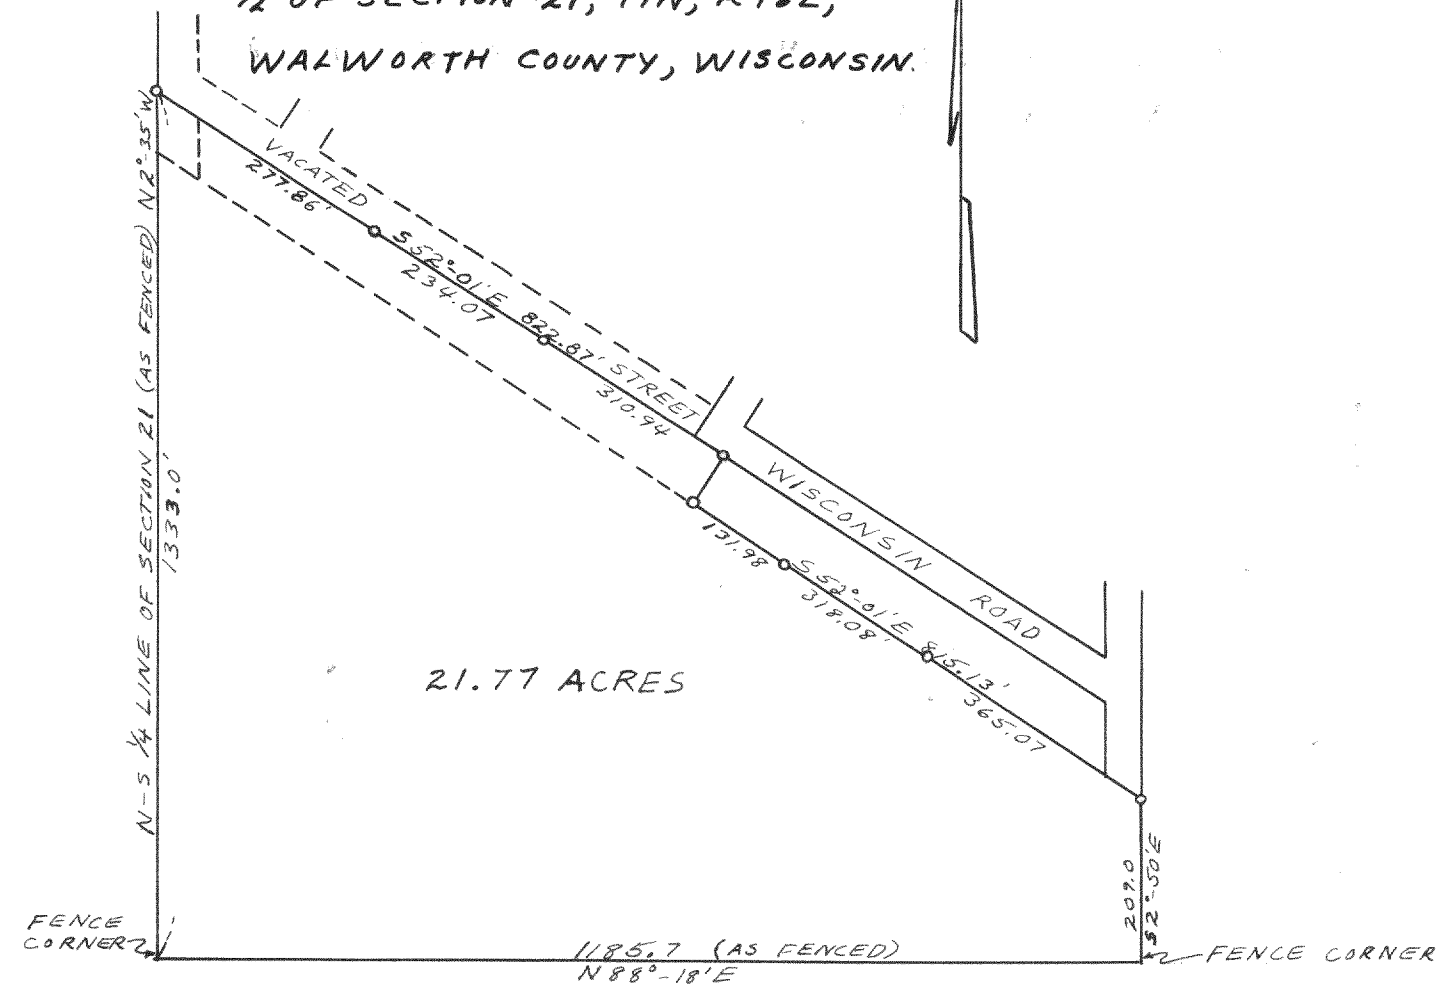


DECEMBER 1960 Lloyd S. Jensen
COUNTY SURVEYOR

3946

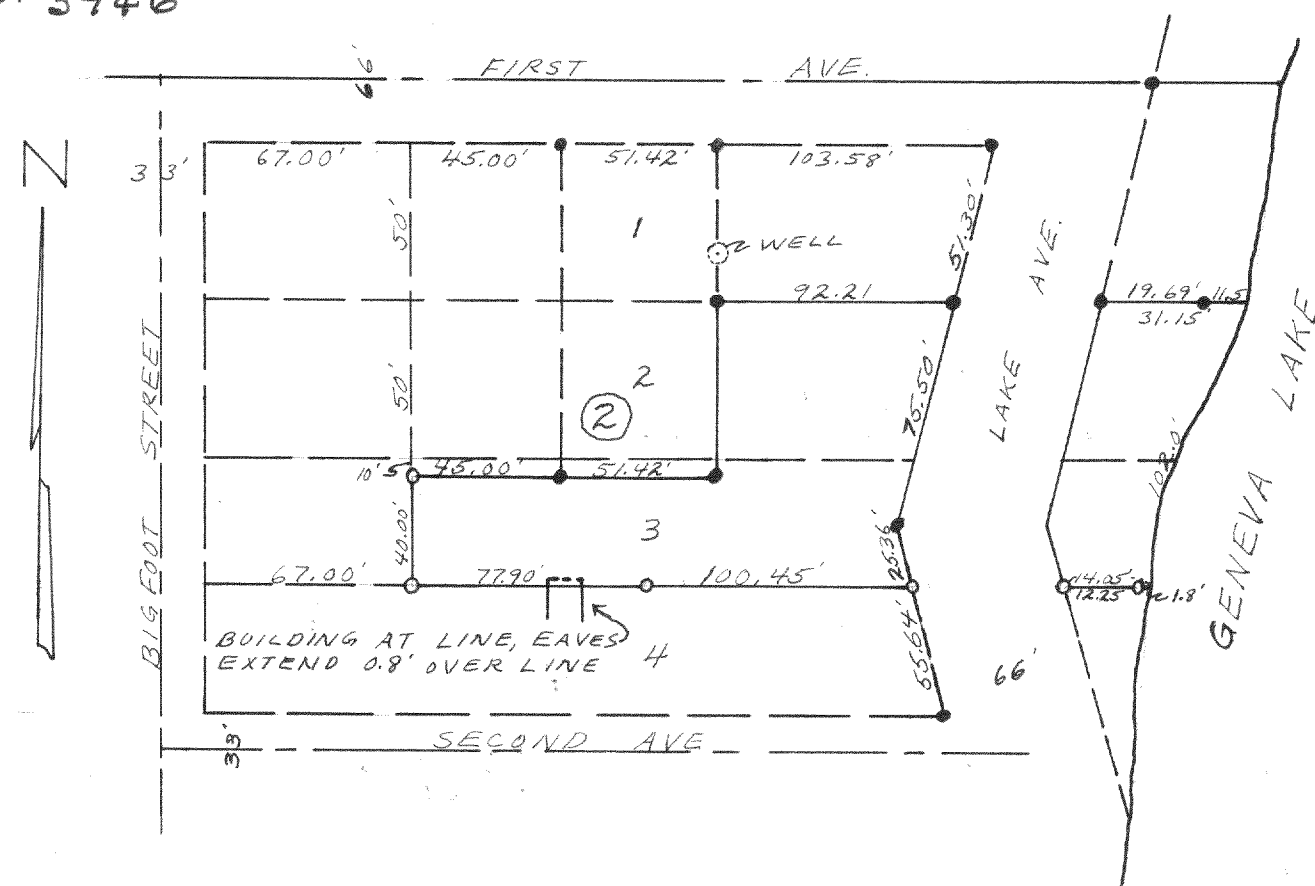

PLAT OF SURVEY OF
PART OF LOTS 2 AND 3,
BLOCK 1, D.A. REIDS
ADDITION TO REIDS
PARK SUBDIVISION

AUGUST 3, 1960 *Lloyd Jensen*
COUNTY SURVEYOR

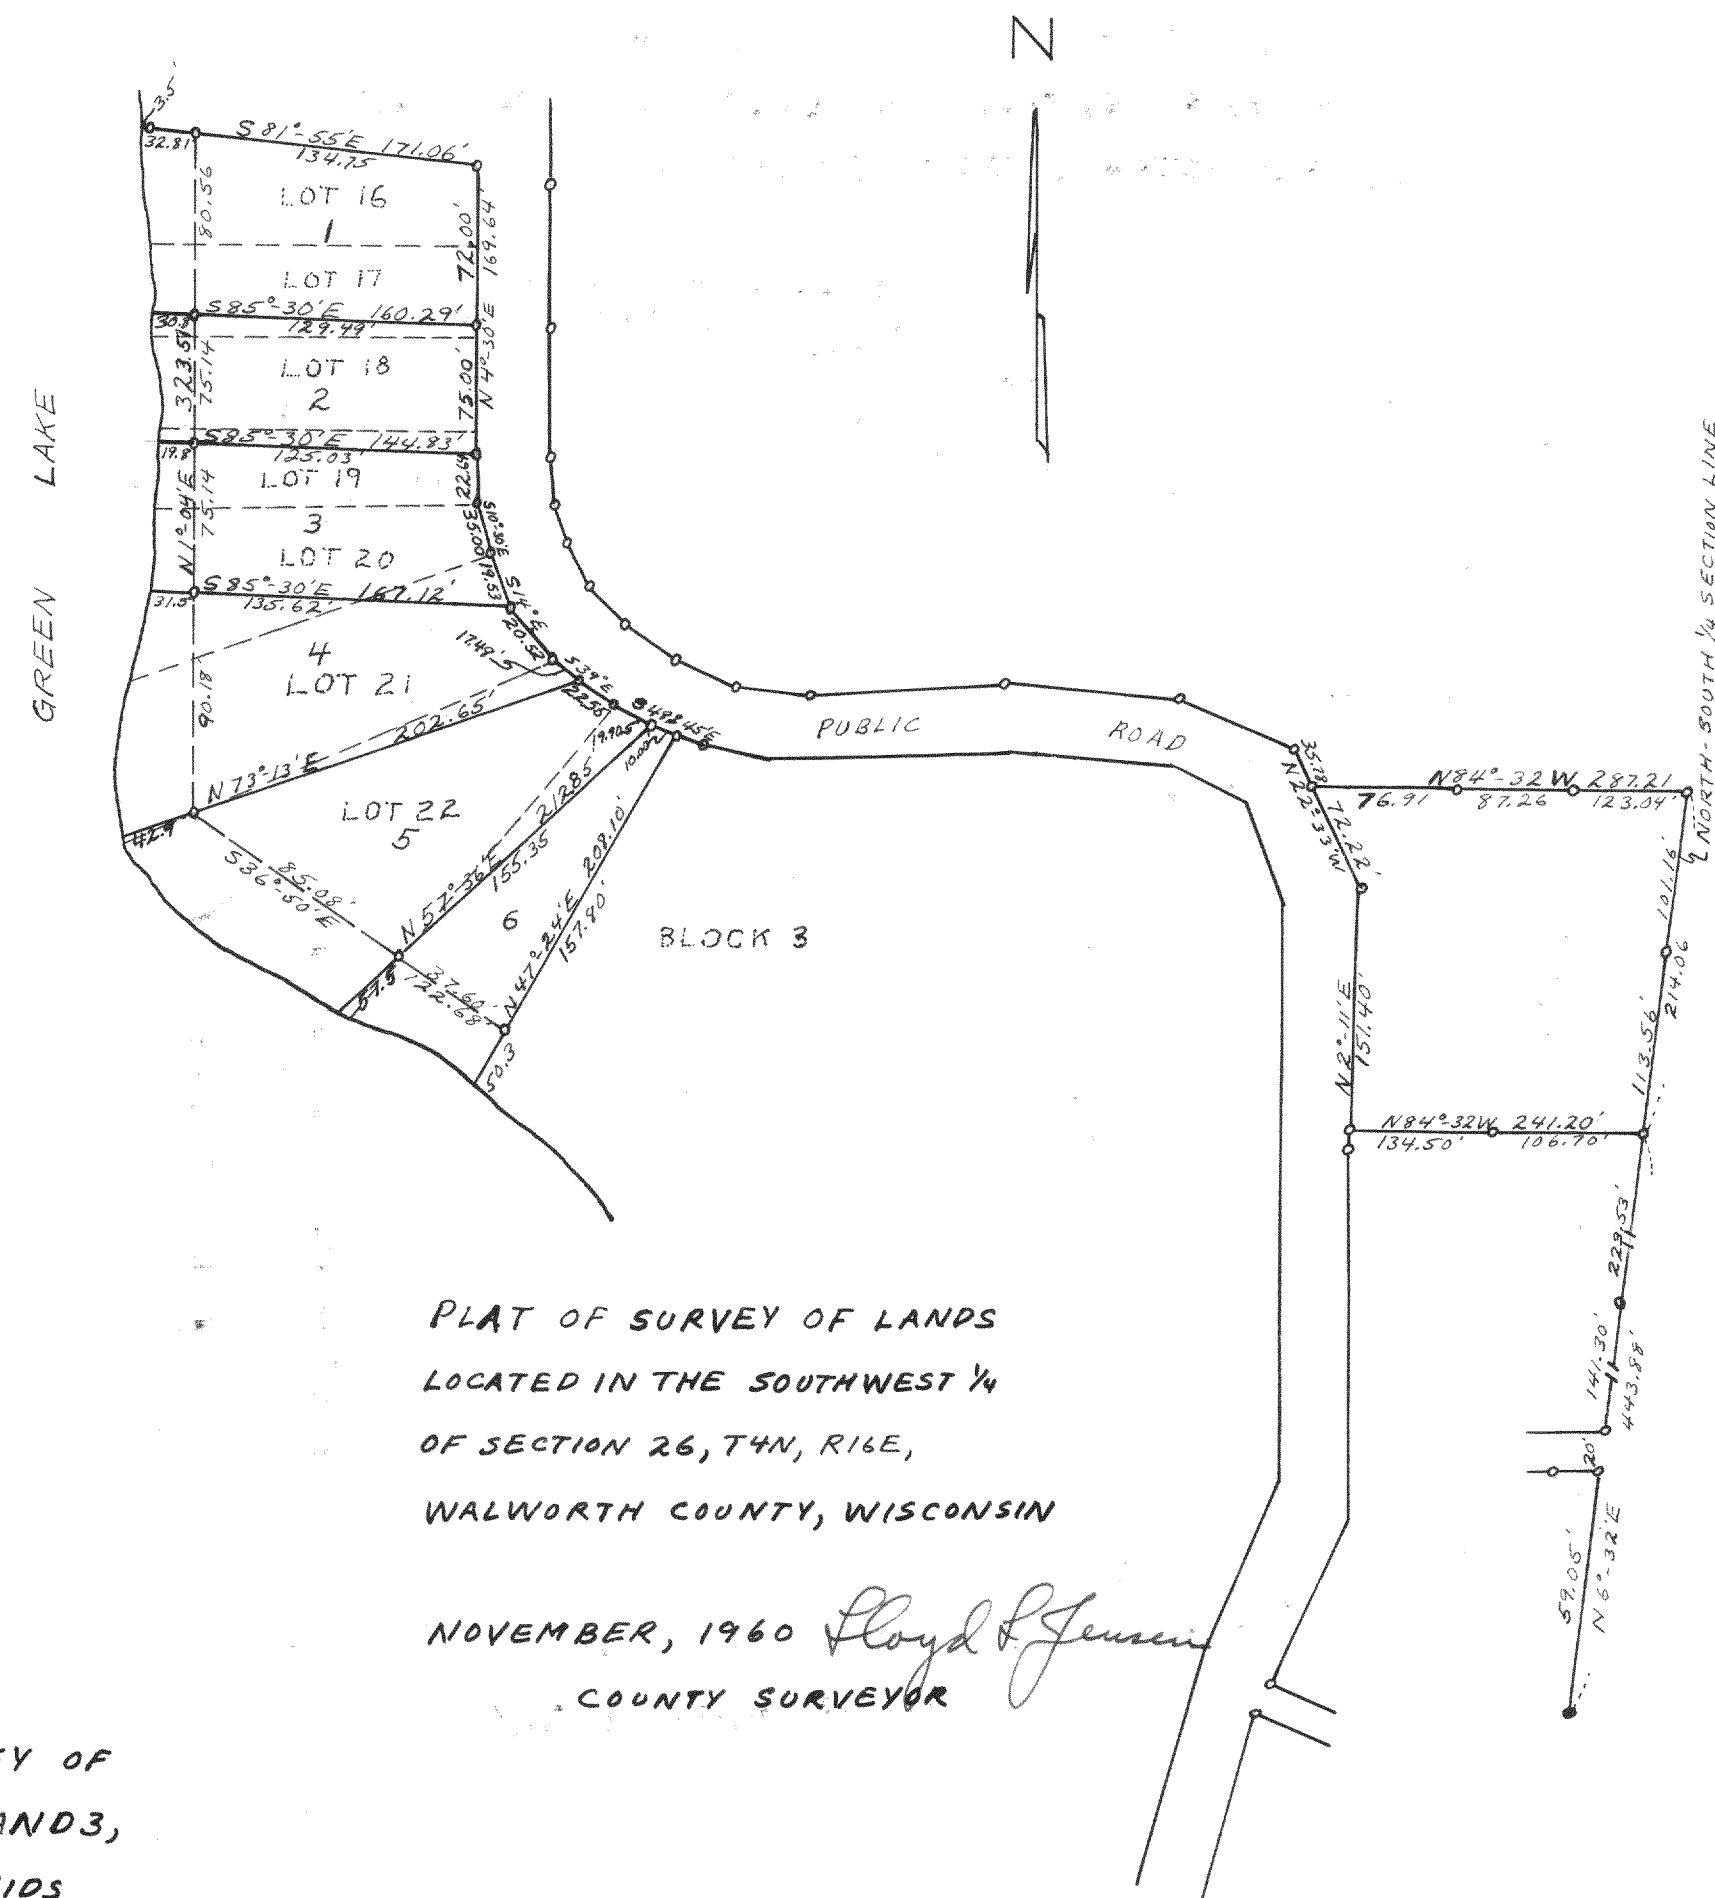~~#~~ 3945

PLAT OF SURVEY OF LANDS
LOCATED IN THE SOUTHWEST 1/4
OF SECTION 26, T4N, R16E,
WALWORTH COUNTY, WISCONSIN

NOVEMBER, 1960 *Lloyd Jensen*
COUNTY SURVEYOR