


#3949

PLAT OF SURVEY OF

LANDS LOCATED IN THE NW $\frac{1}{4}$ OF SECTION 1,
T1N, R16E, IN THE VILLAGE OF WILLIAMS
BAY, WALWORTH COUNTY, WISCONSIN.

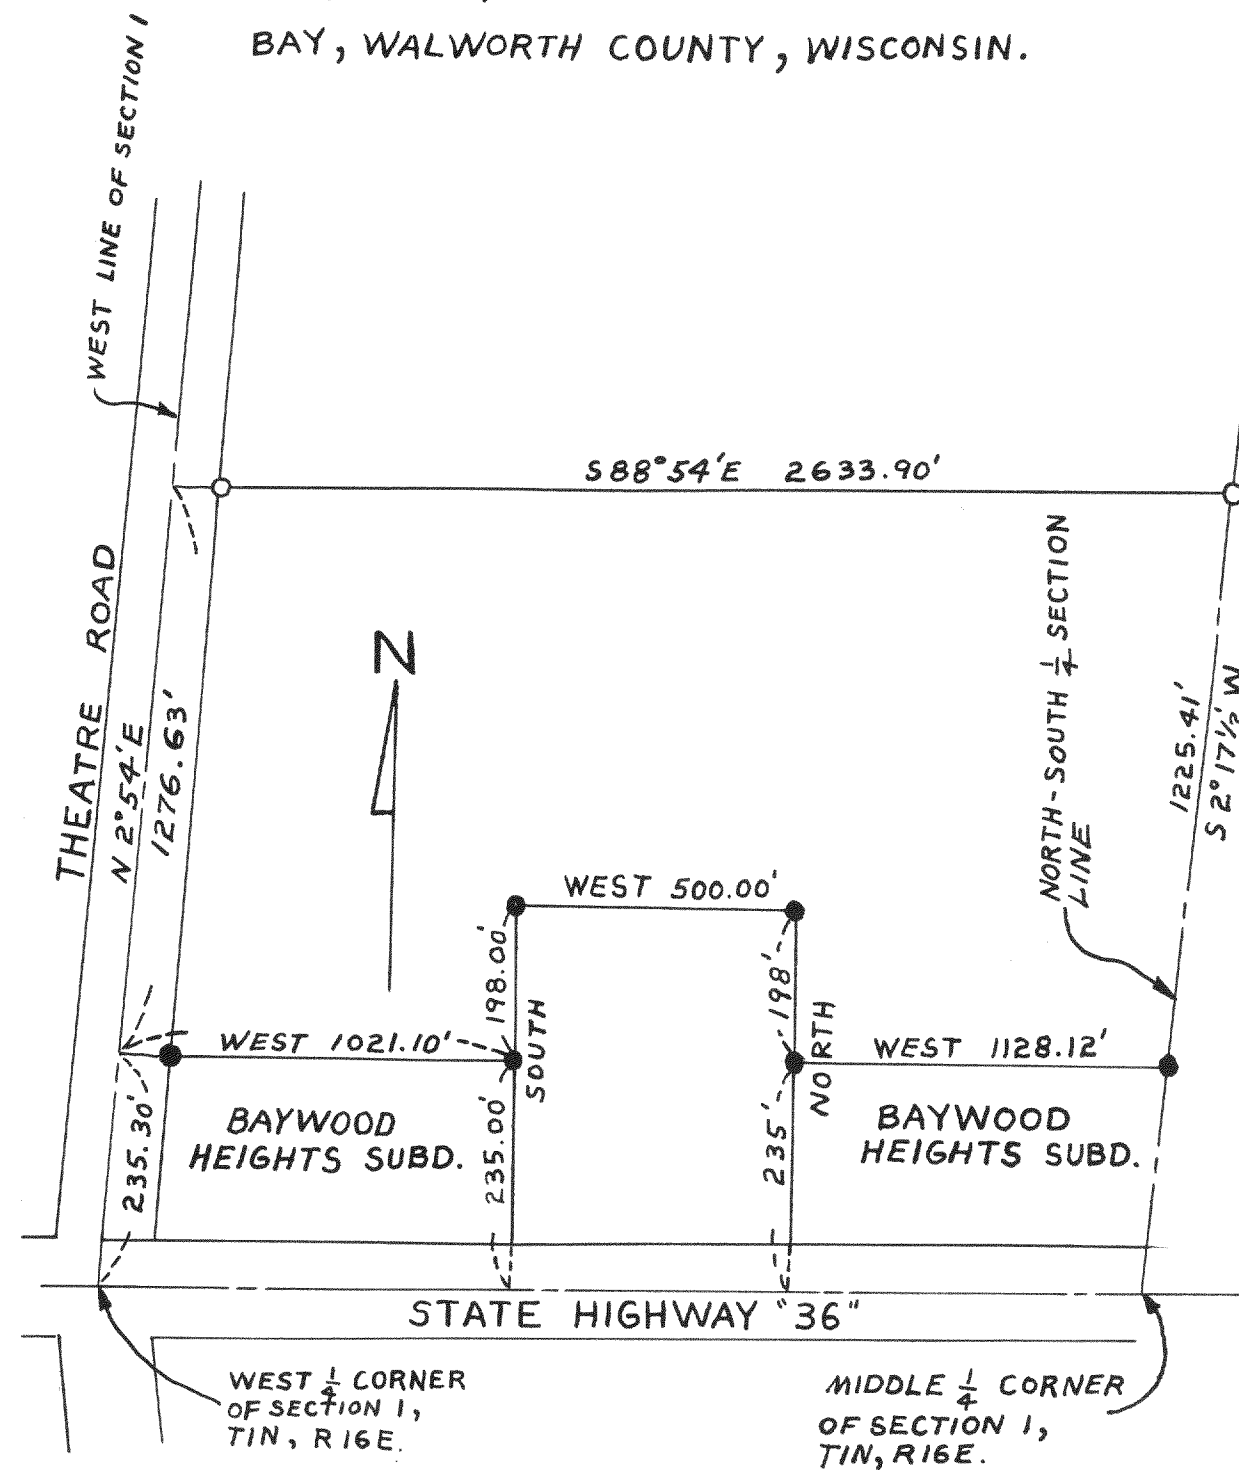


JANUARY 27, 1960

Lloyd L Jensen
COUNTY SURVEYOR

#3950

PLAT OF SURVEY OF

A PARCEL OF LAND LOCATED IN BLOCK 22,
CHAPMAN AND LUDINGTON'S ADDITION TO
THE VILLAGE (NOW CITY) OF WHITEWATER,
WALWORTH COUNTY, WISCONSIN.

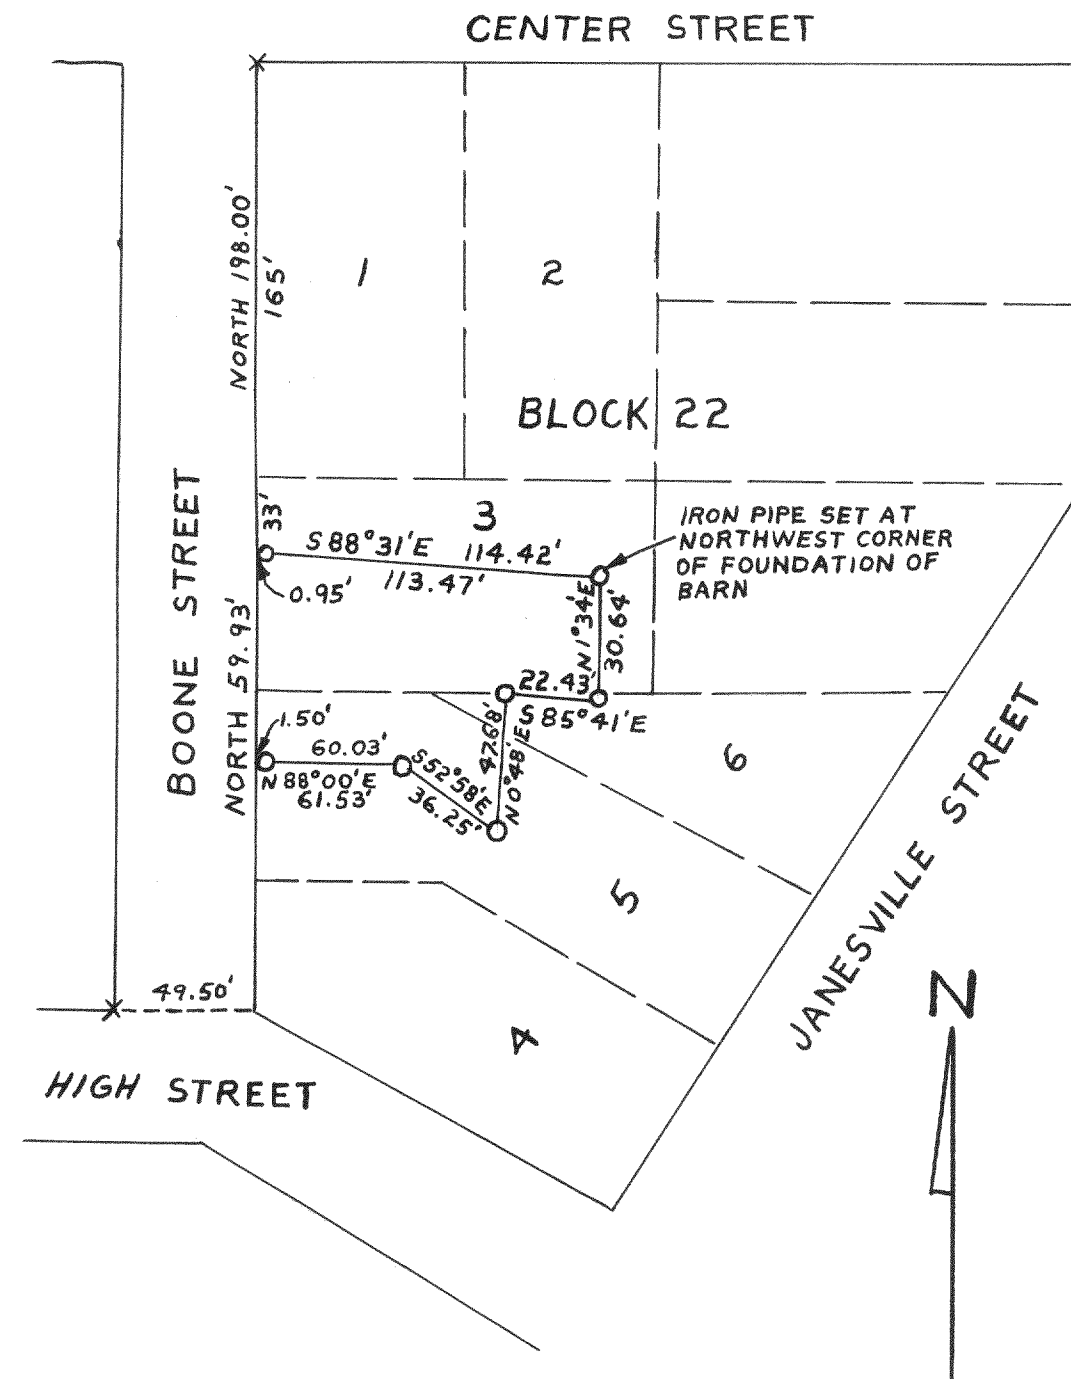


DECEMBER, 1960

Lloyd L Jensen
COUNTY SURVEYOR

#3951

PLAT OF SURVEY OF

LANDS LOCATED IN THE WEST $\frac{1}{2}$ OF THE
NORTHWEST $\frac{1}{4}$ OF SECTION 9, T3N, R16E,
WALWORTH COUNTY, WISCONSIN.

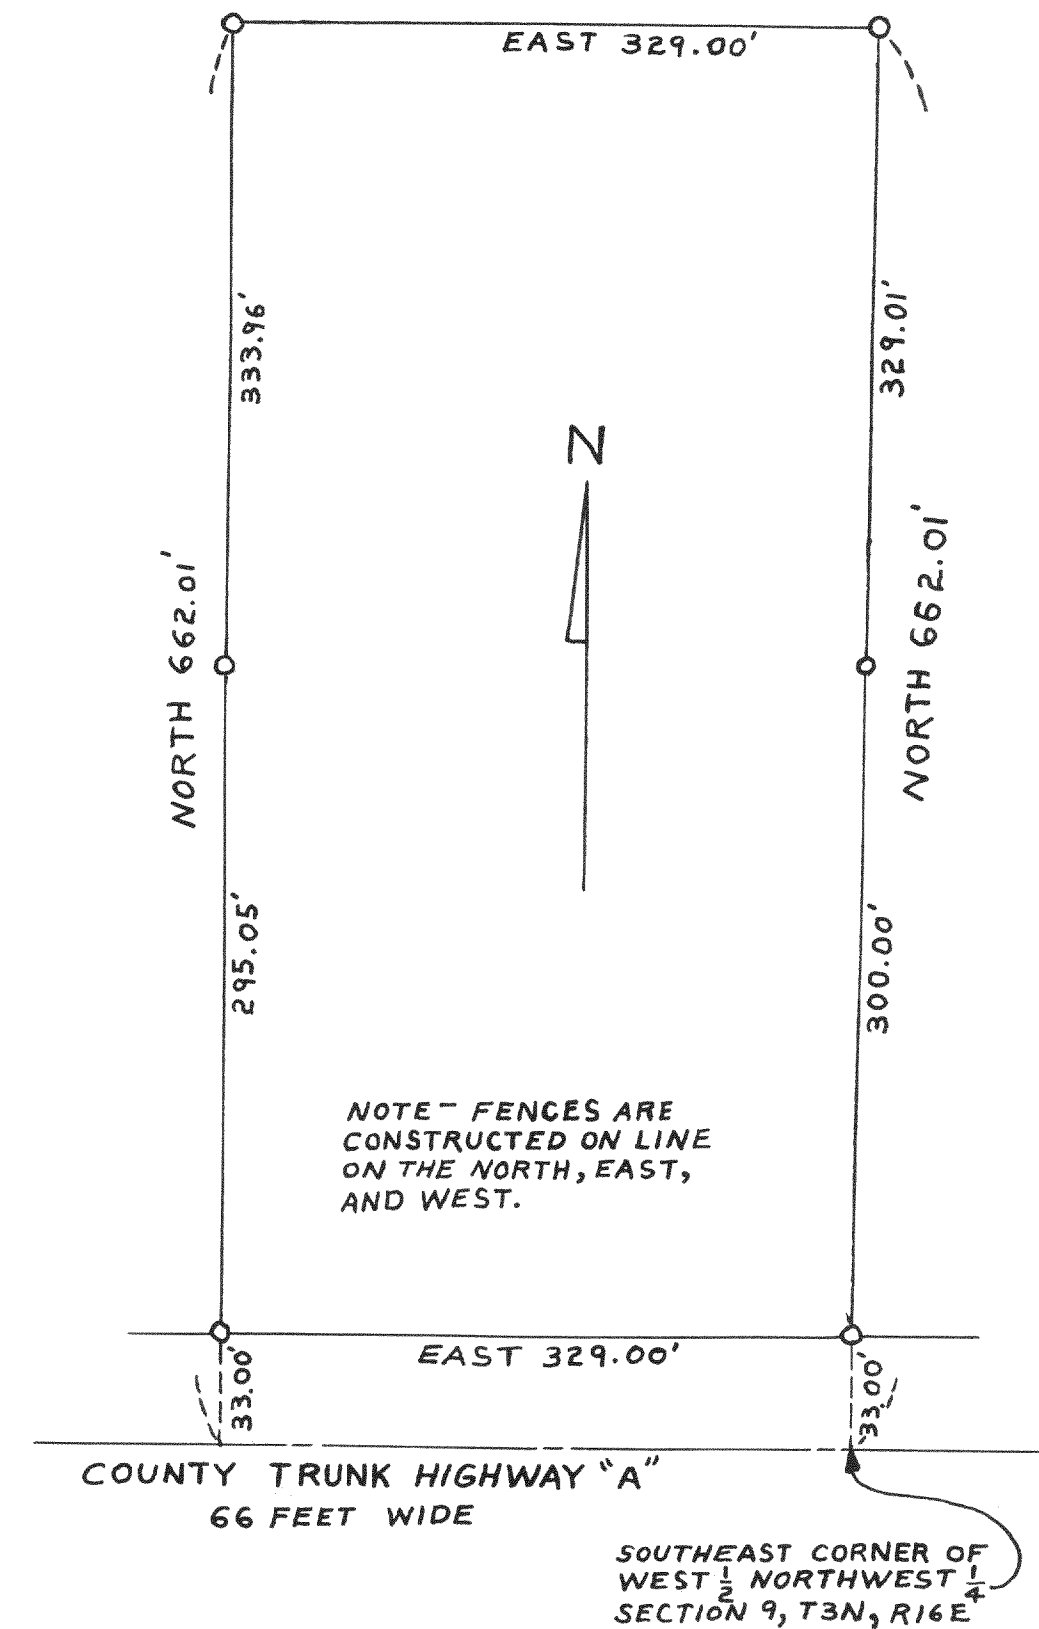

JUNE, 1960

Lloyd L Jensen
COUNTY SURVEYOR