



2732

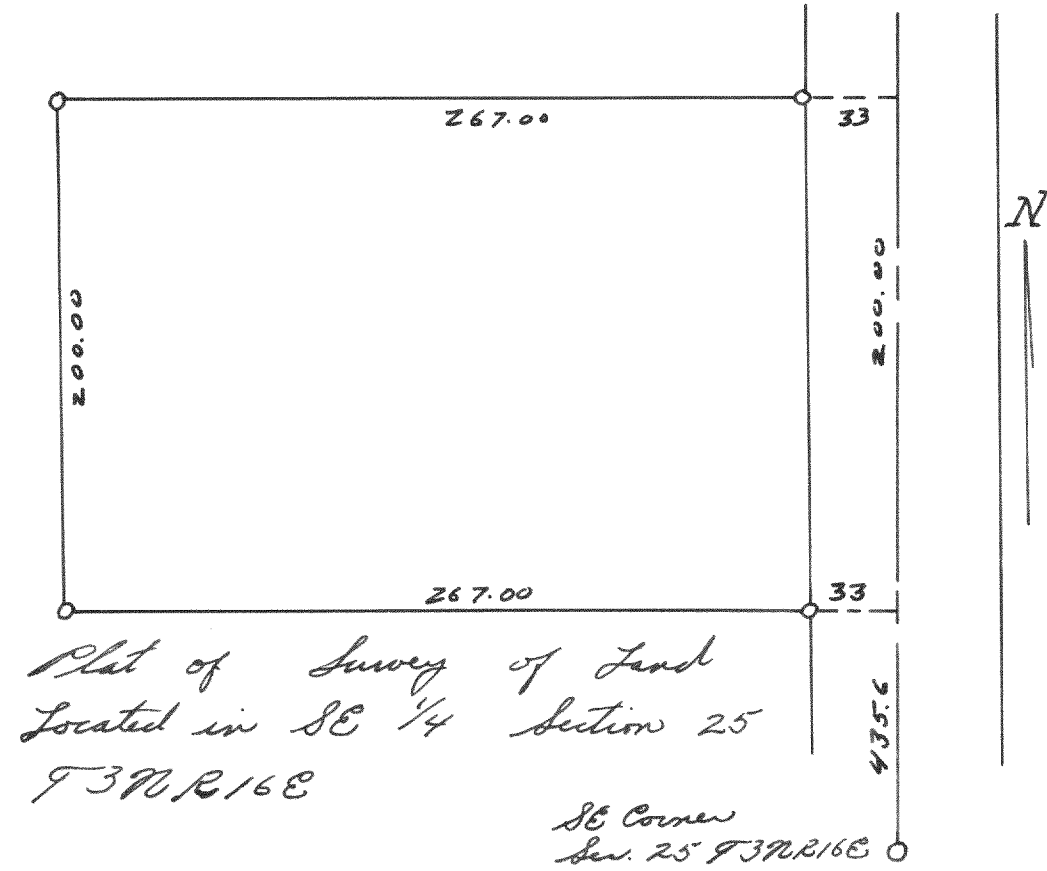

Oct, 1953

LLJ
CS


2733

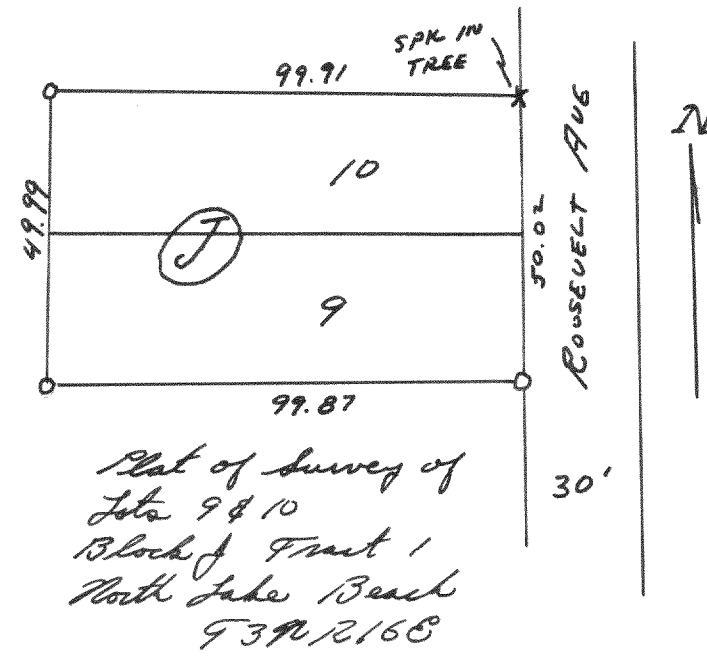


Oct 21, 1953

LLJ
CS

2734

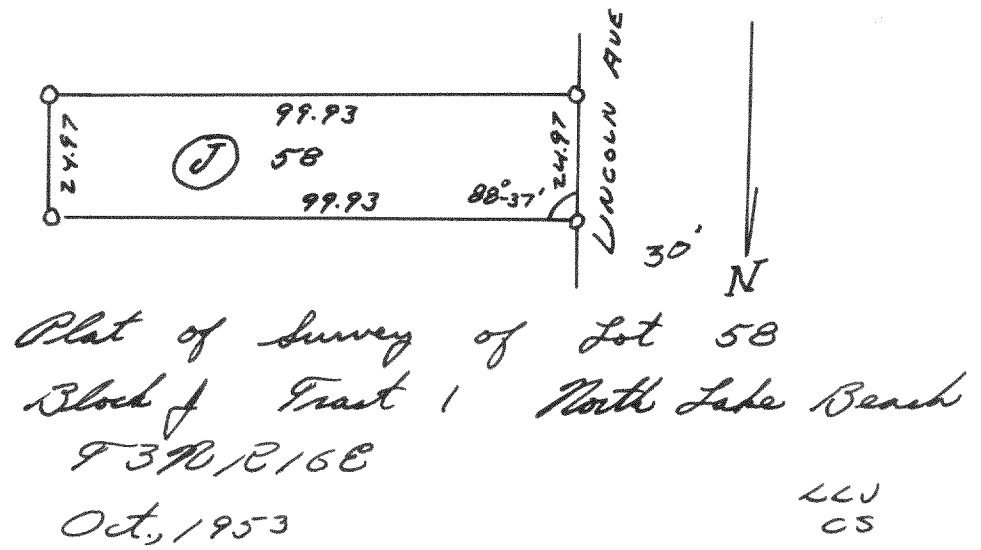LLJ
CS


2735

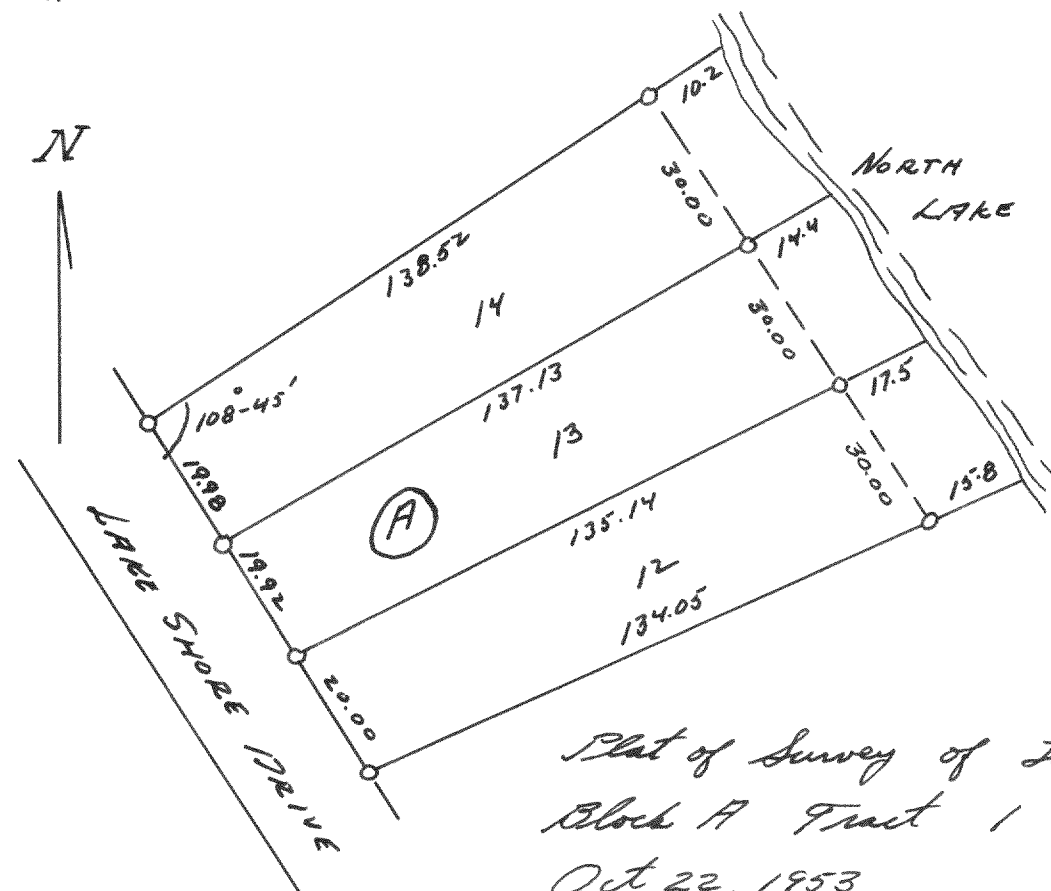

Oct 22, 1953

LLJ
CS


2736

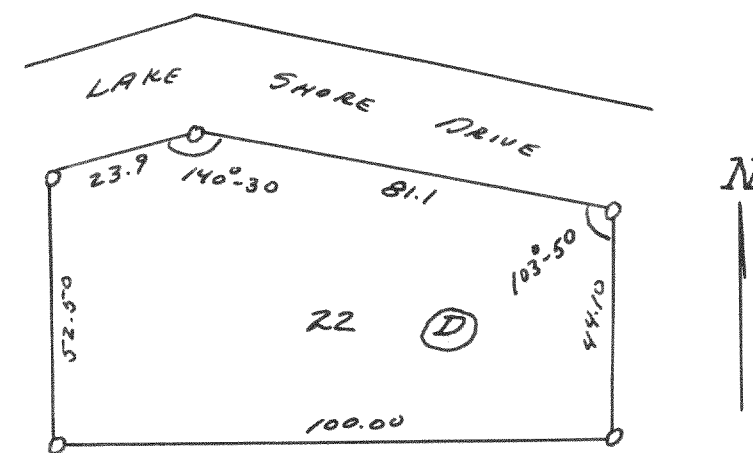

June 29, 1953

LLJ
CS

2737

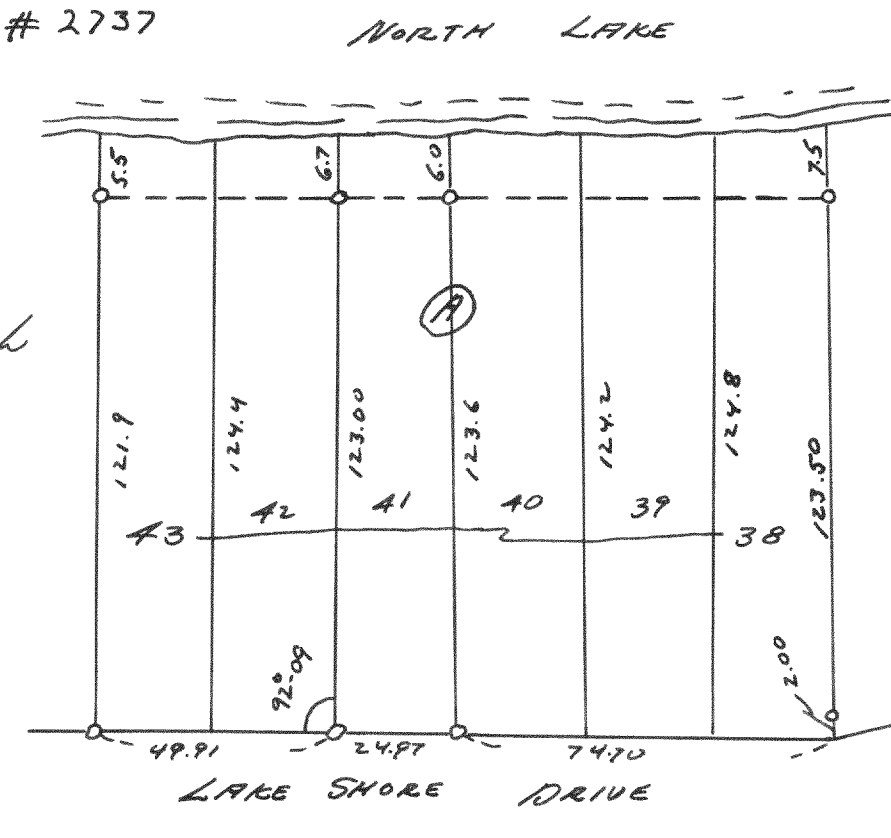

July 1953

LLJ
CS