



2742

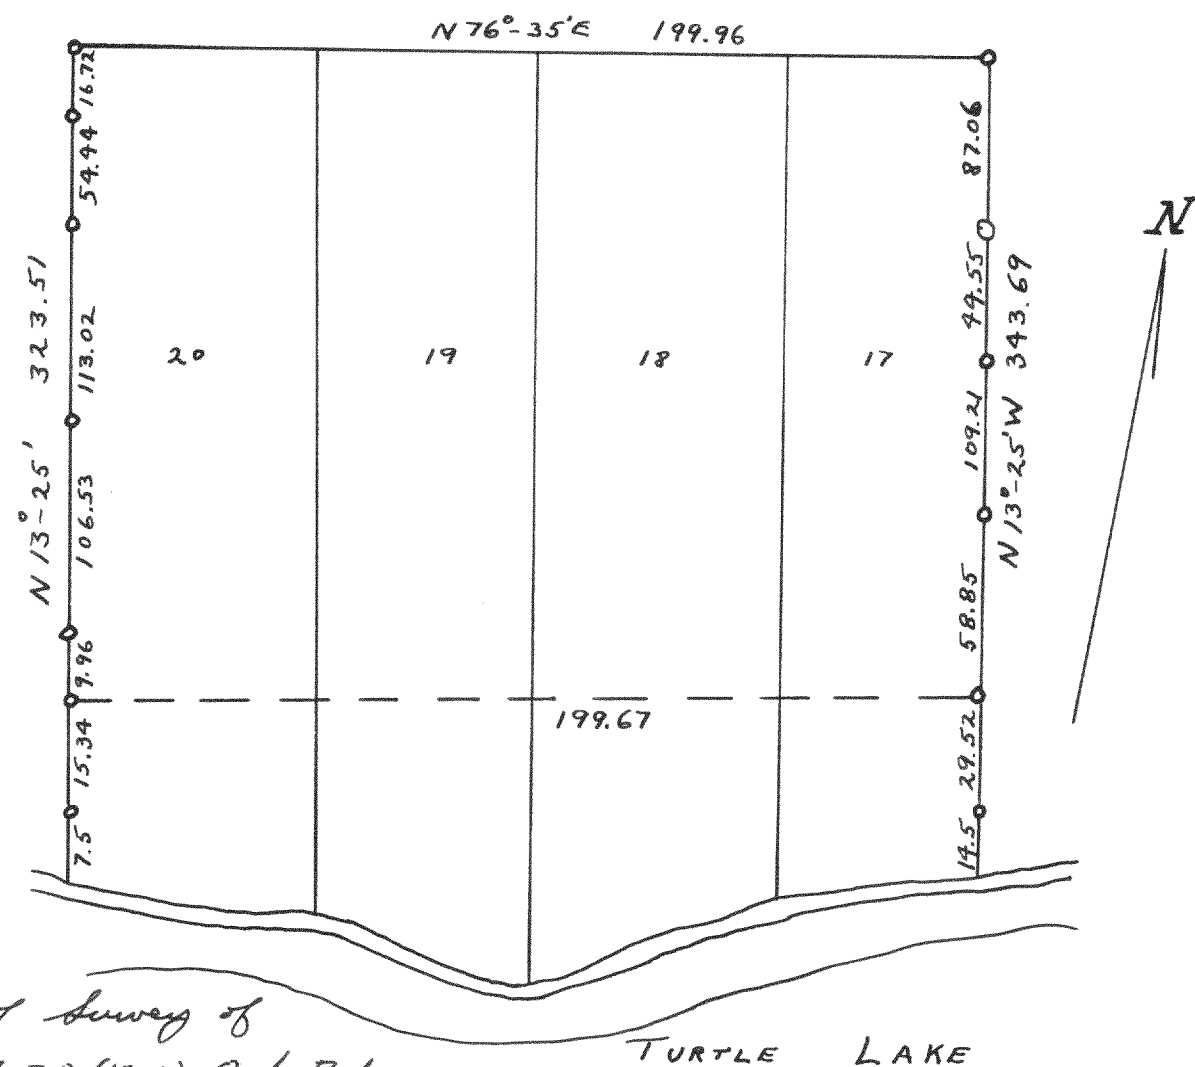

Plat of Survey of
Lots 17-20 (inc) Oak Park
Sub of Turtle Lake
T3N R15E
Sept 1953 LLV
CS

2743

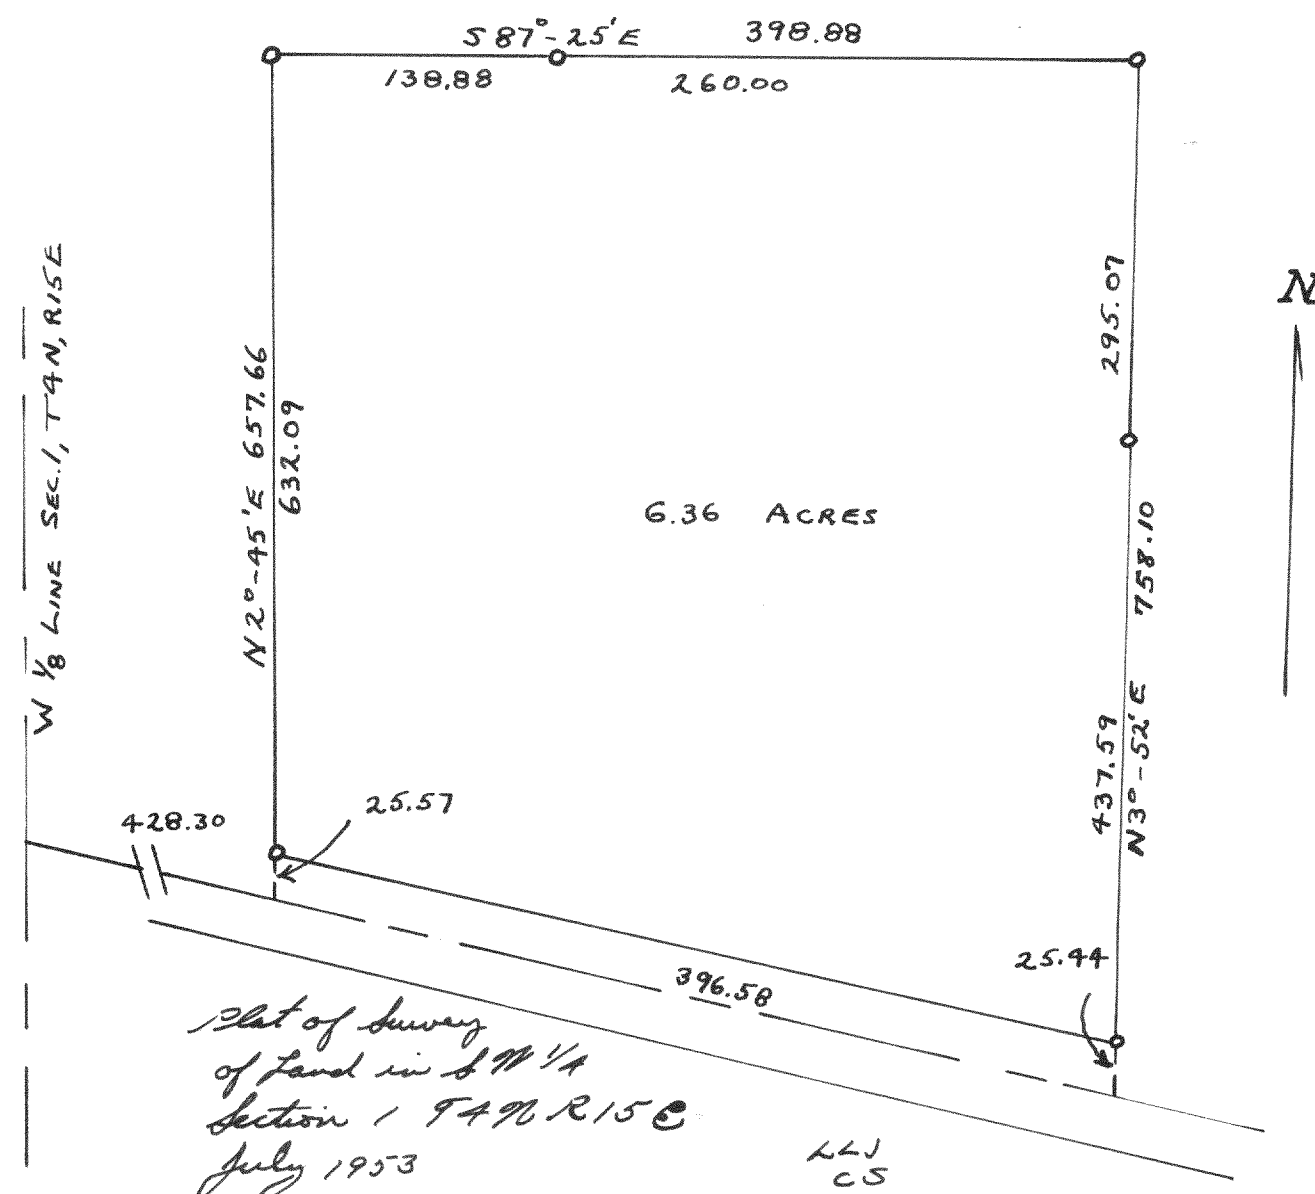

Plat of Survey
of Land in NW 1/4
Section 1 T4N R15E
July 1953 LLV
CS


2744

Plat of Oakwood Heights Subdivision, T3N R15E,
Recorded on page 75 Volume 12 of Plats for
Walworth County, Wisconsin
May 1953 LLV
CS

2745

Plat of Jenner's Subdivision, T5N R17E,
Recorded in Waushara County Records
August 1953 LLV
CS

2746

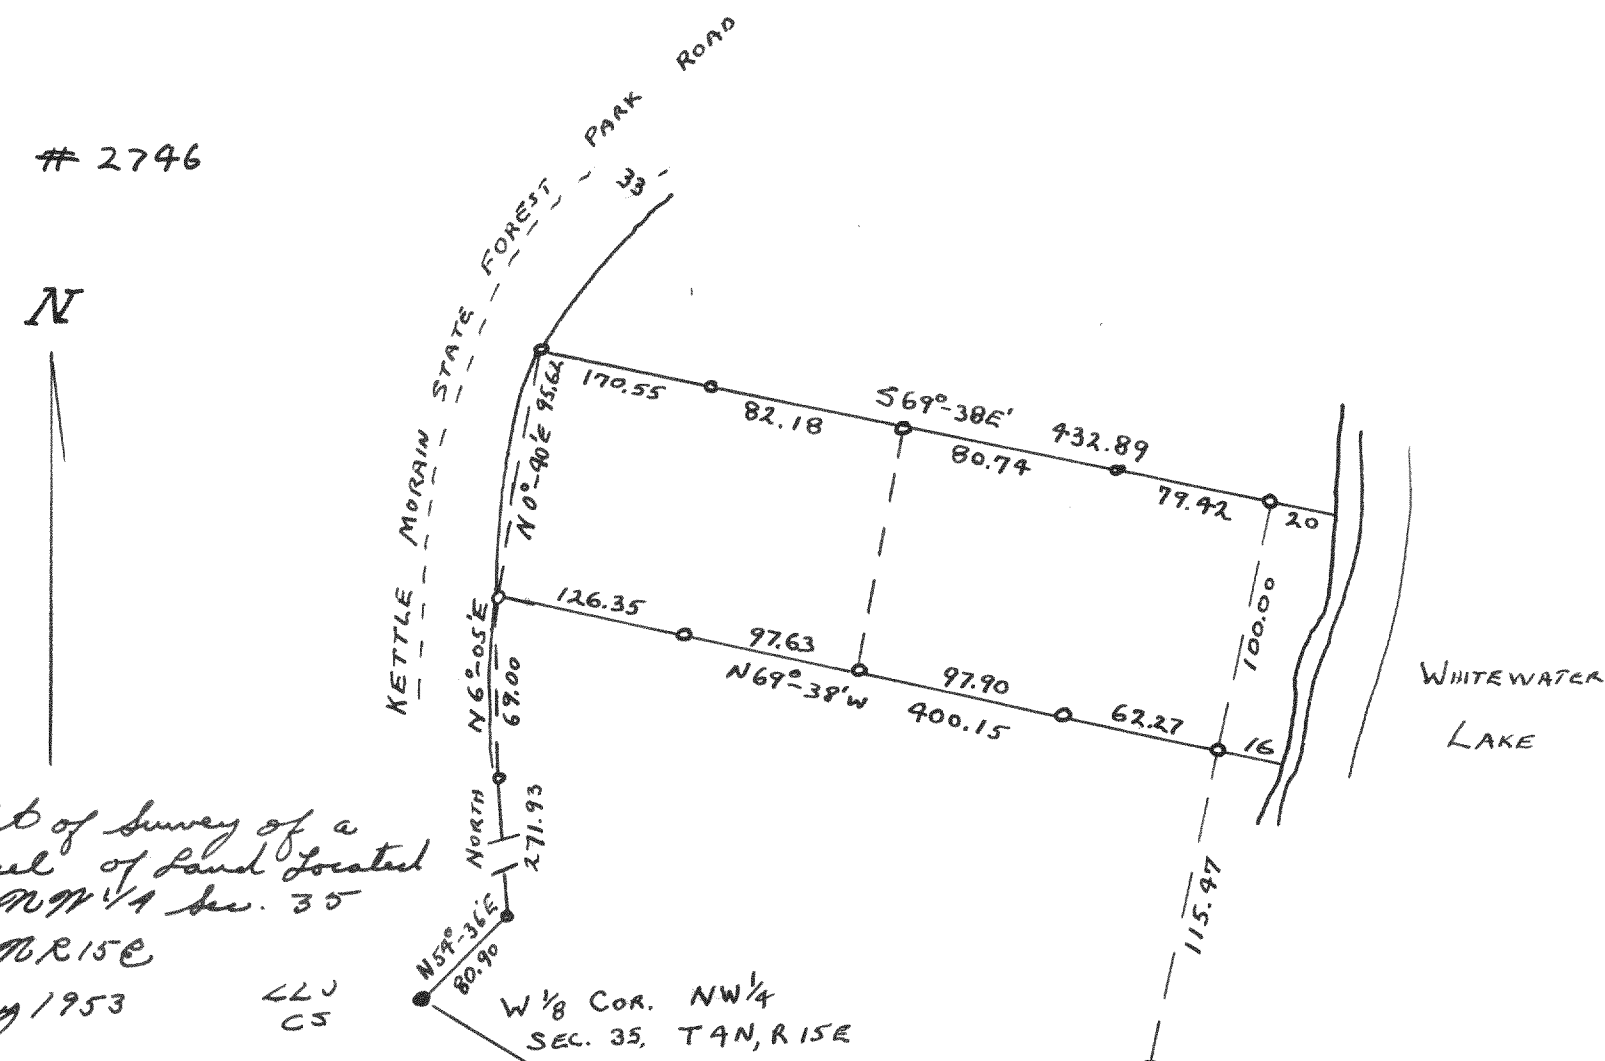

Plat of Survey of a
Parcel of Land Located
in NW 1/4 Sec. 35
T4N R15E
May 1953 LLV
CS