


#4045

Plat of Survey of Lot 4, Block
5 of Wilson's Addition to the
City of Whitewater located in
the E $\frac{1}{2}$ - NW $\frac{1}{4}$ of Section 4,
T4N, R15E, Walworth County, Wisconsin

July 1963

Lloyd Jensen
Walworth County Surveyor

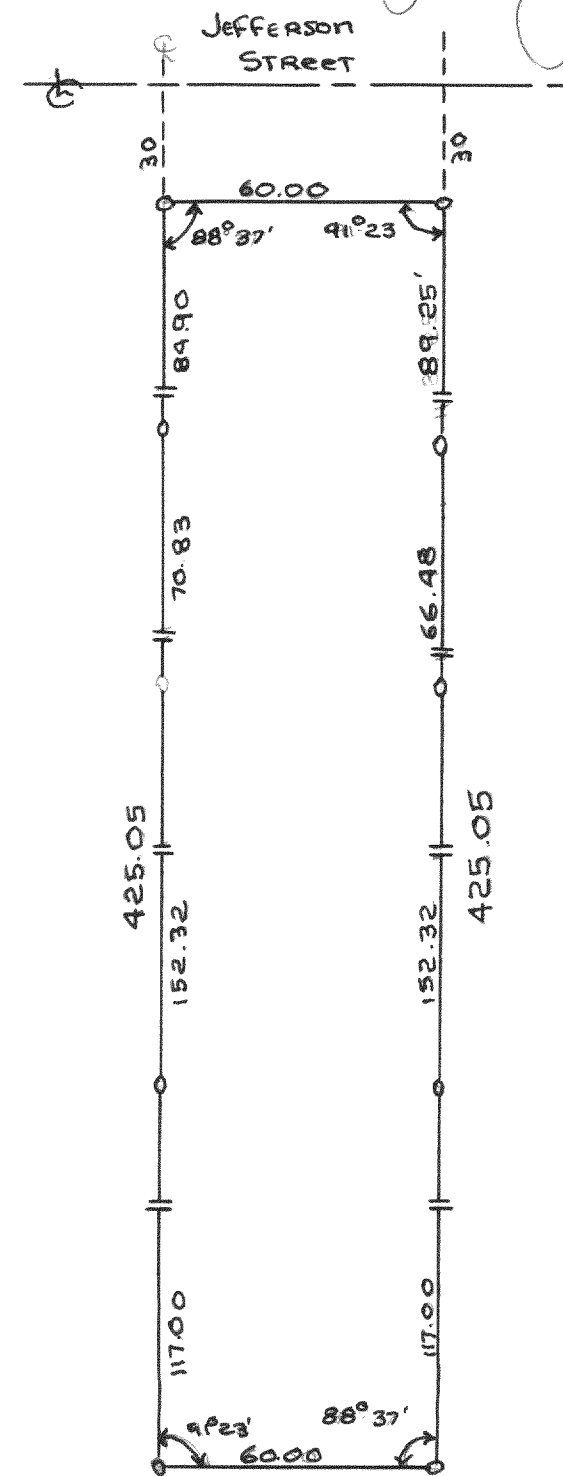


N

#4046

Plat of Survey of a parcel
of land located in the N $\frac{1}{2}$ of
Section 23, T4N, R15E, Walworth
County, Wisconsin

August 1963

Lloyd Jensen
Walworth County Surveyor

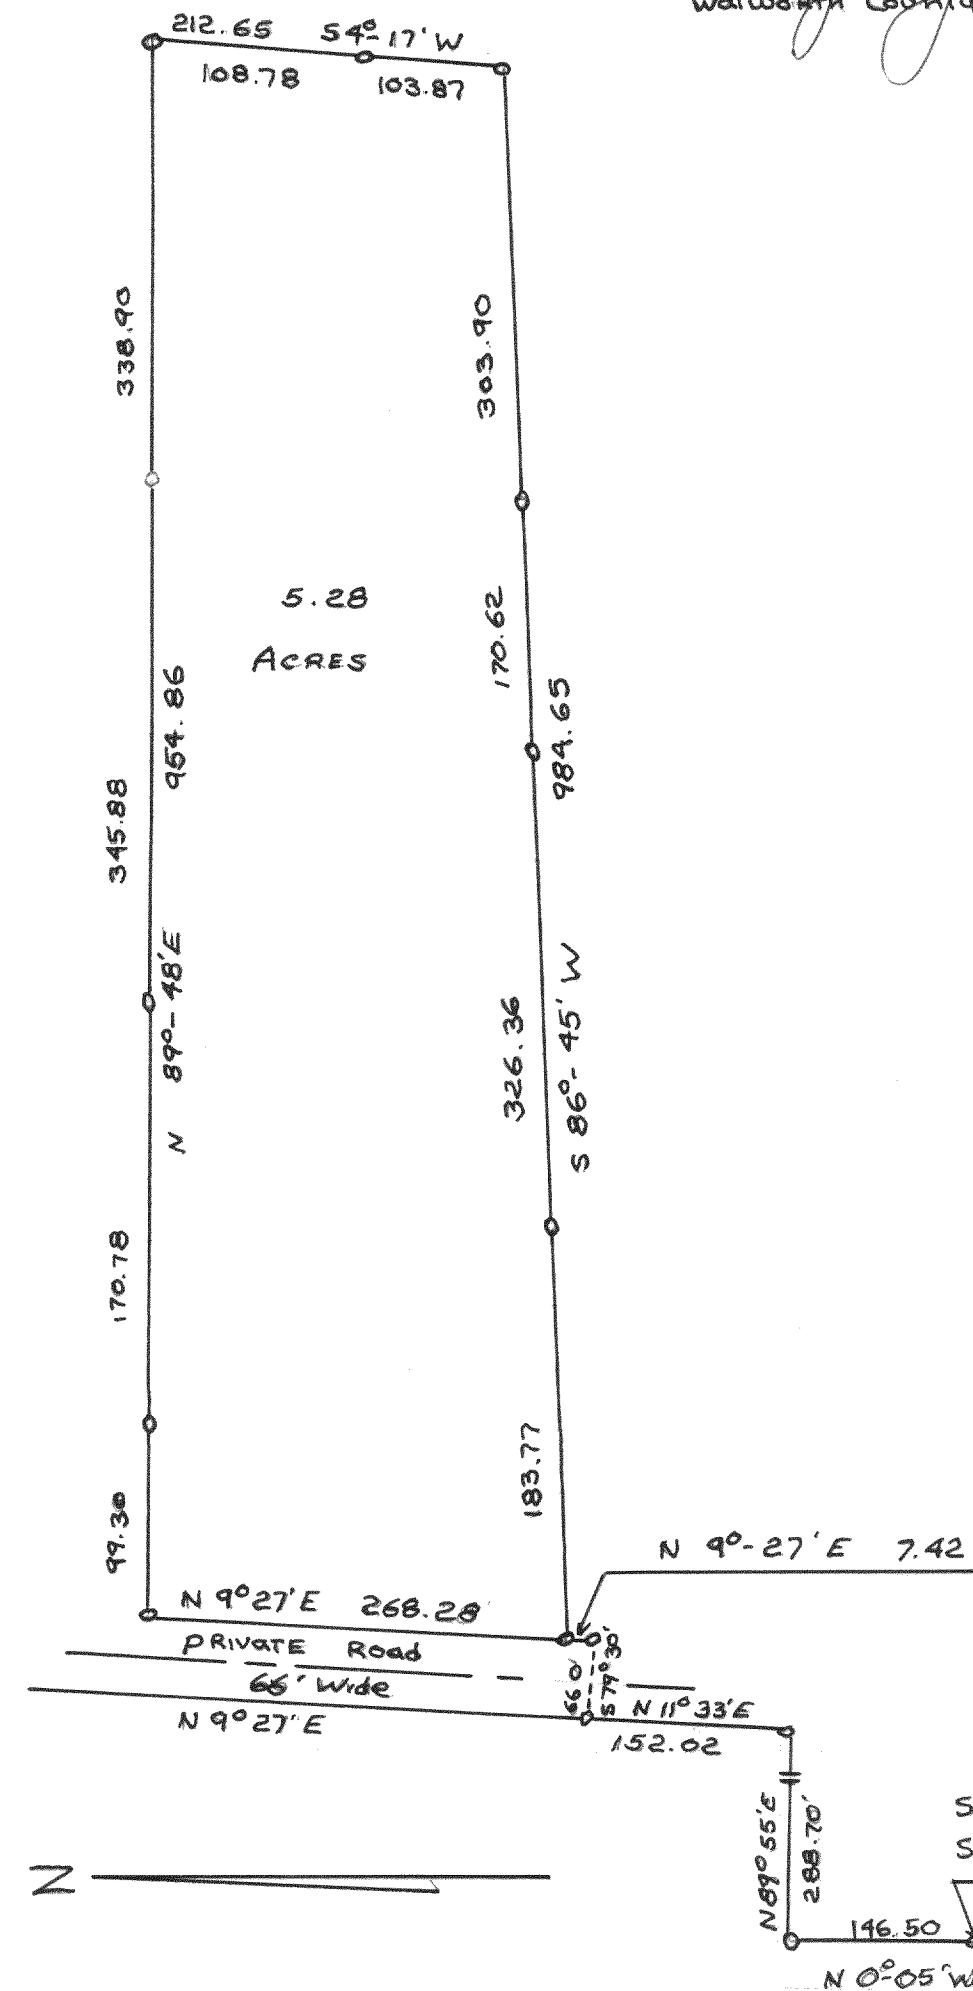


N

#4047

Plat of Survey of Lot 41 of
Baywood Heights Addition No. 1
(proposed), Village of Williams Bay,
Walworth County, Wisc.

August 1963

Lloyd Jensen
Walworth County Surveyor

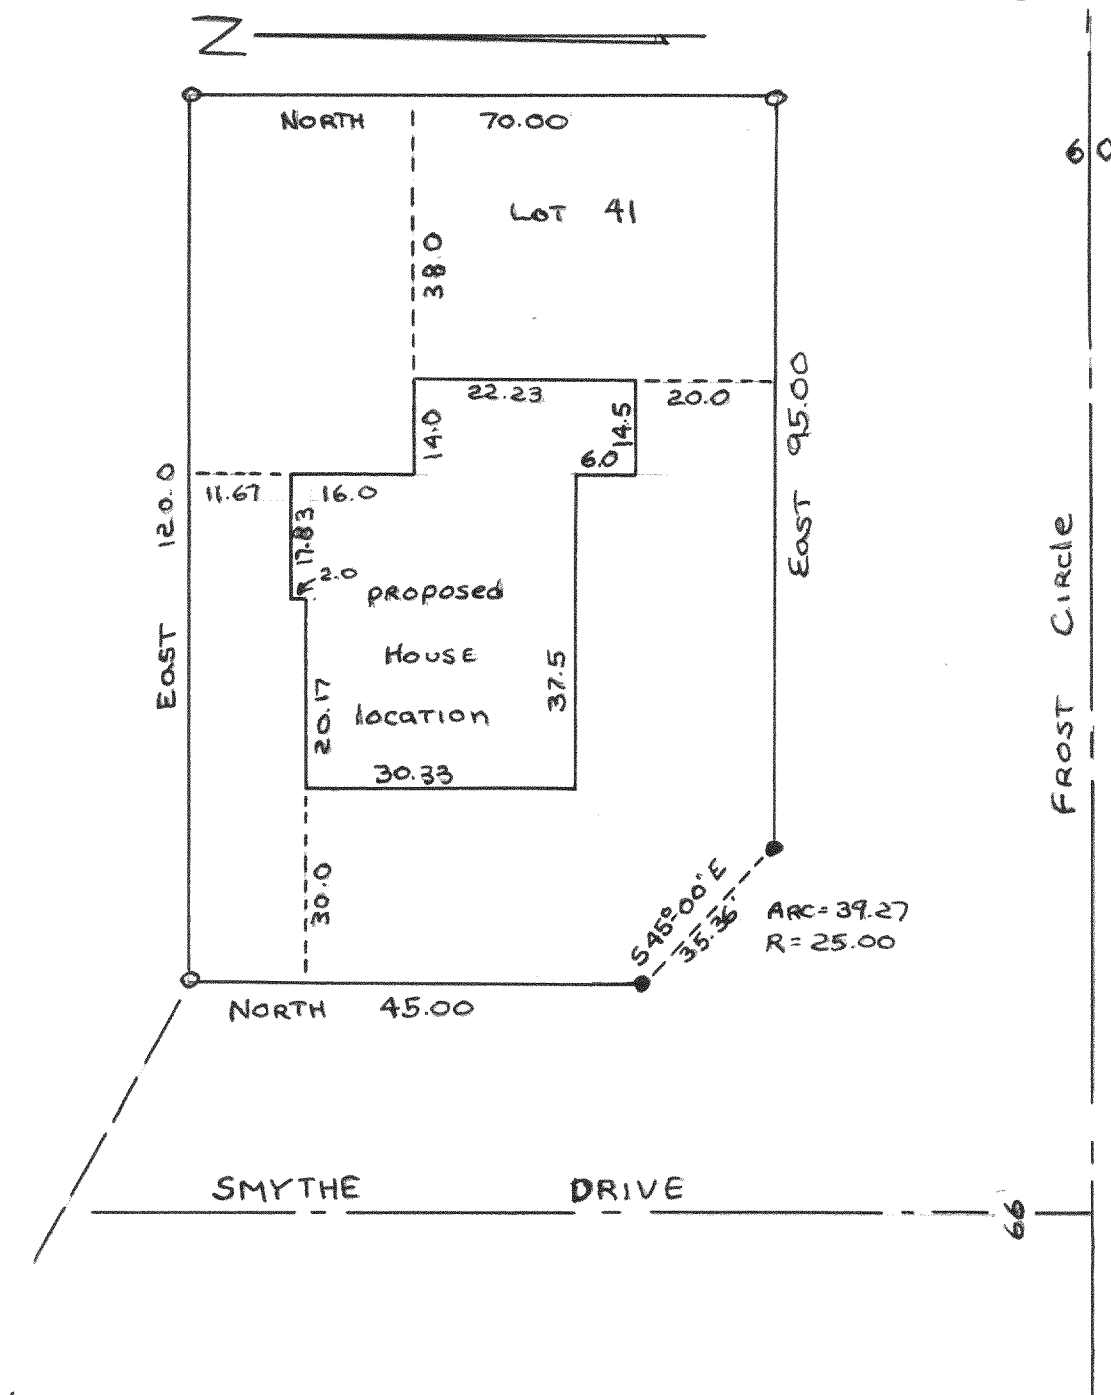

Southwest Corner of the
SE $\frac{1}{4}$ of the NW $\frac{1}{4}$ of Sec. 23

N 89°55'E
288.70'
146.50'
N 0°05'W