


#4053

PLAT OF SURVEY

OF

LOTS 1784 TO 1789 INCLUSIVE BLOCK 29 LAKE COMO BEACH SUBDIVISION
T2N-R17E WALWORTH COUNTY, WISCONSIN
WASHINGTON DRIVE

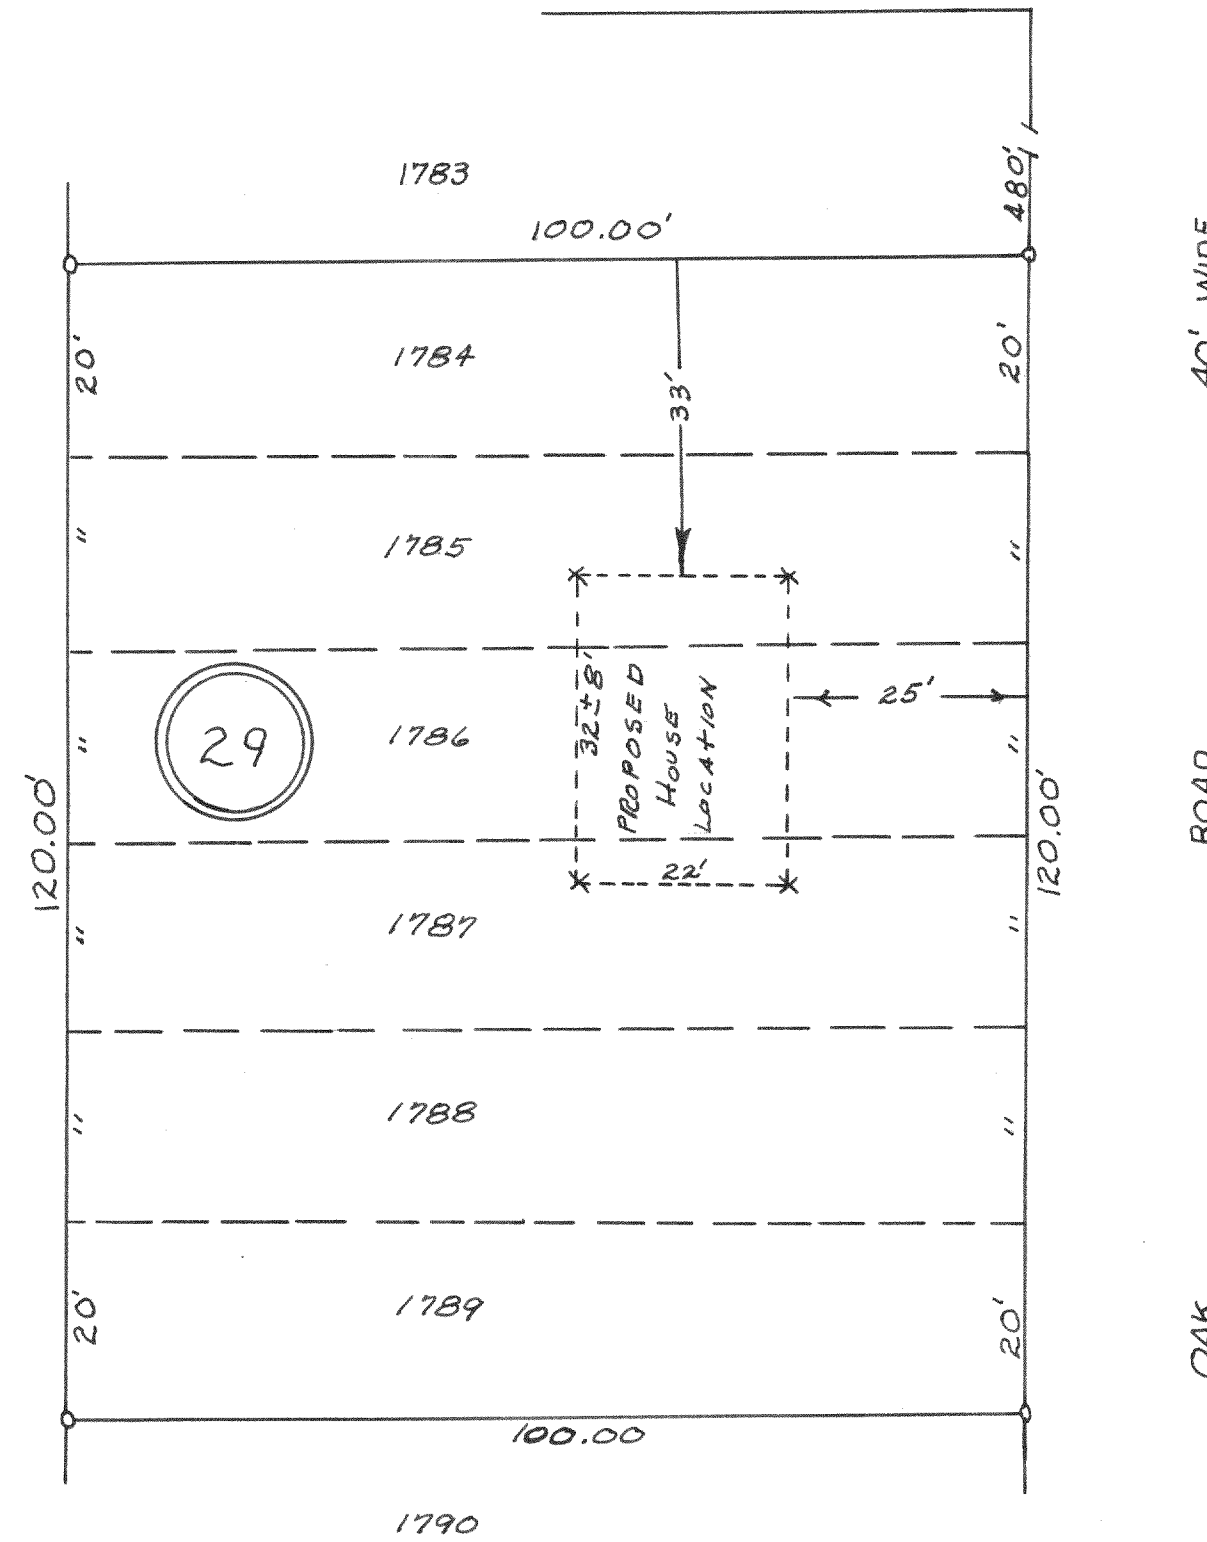


December 1962

Lloyd L. Jensen
County Surveyor

327

#4054

PLAT OF SURVEY OF
Land located in the NE 1/4 of
Section 14, T3N R21E, Racine
County, Wisconsin

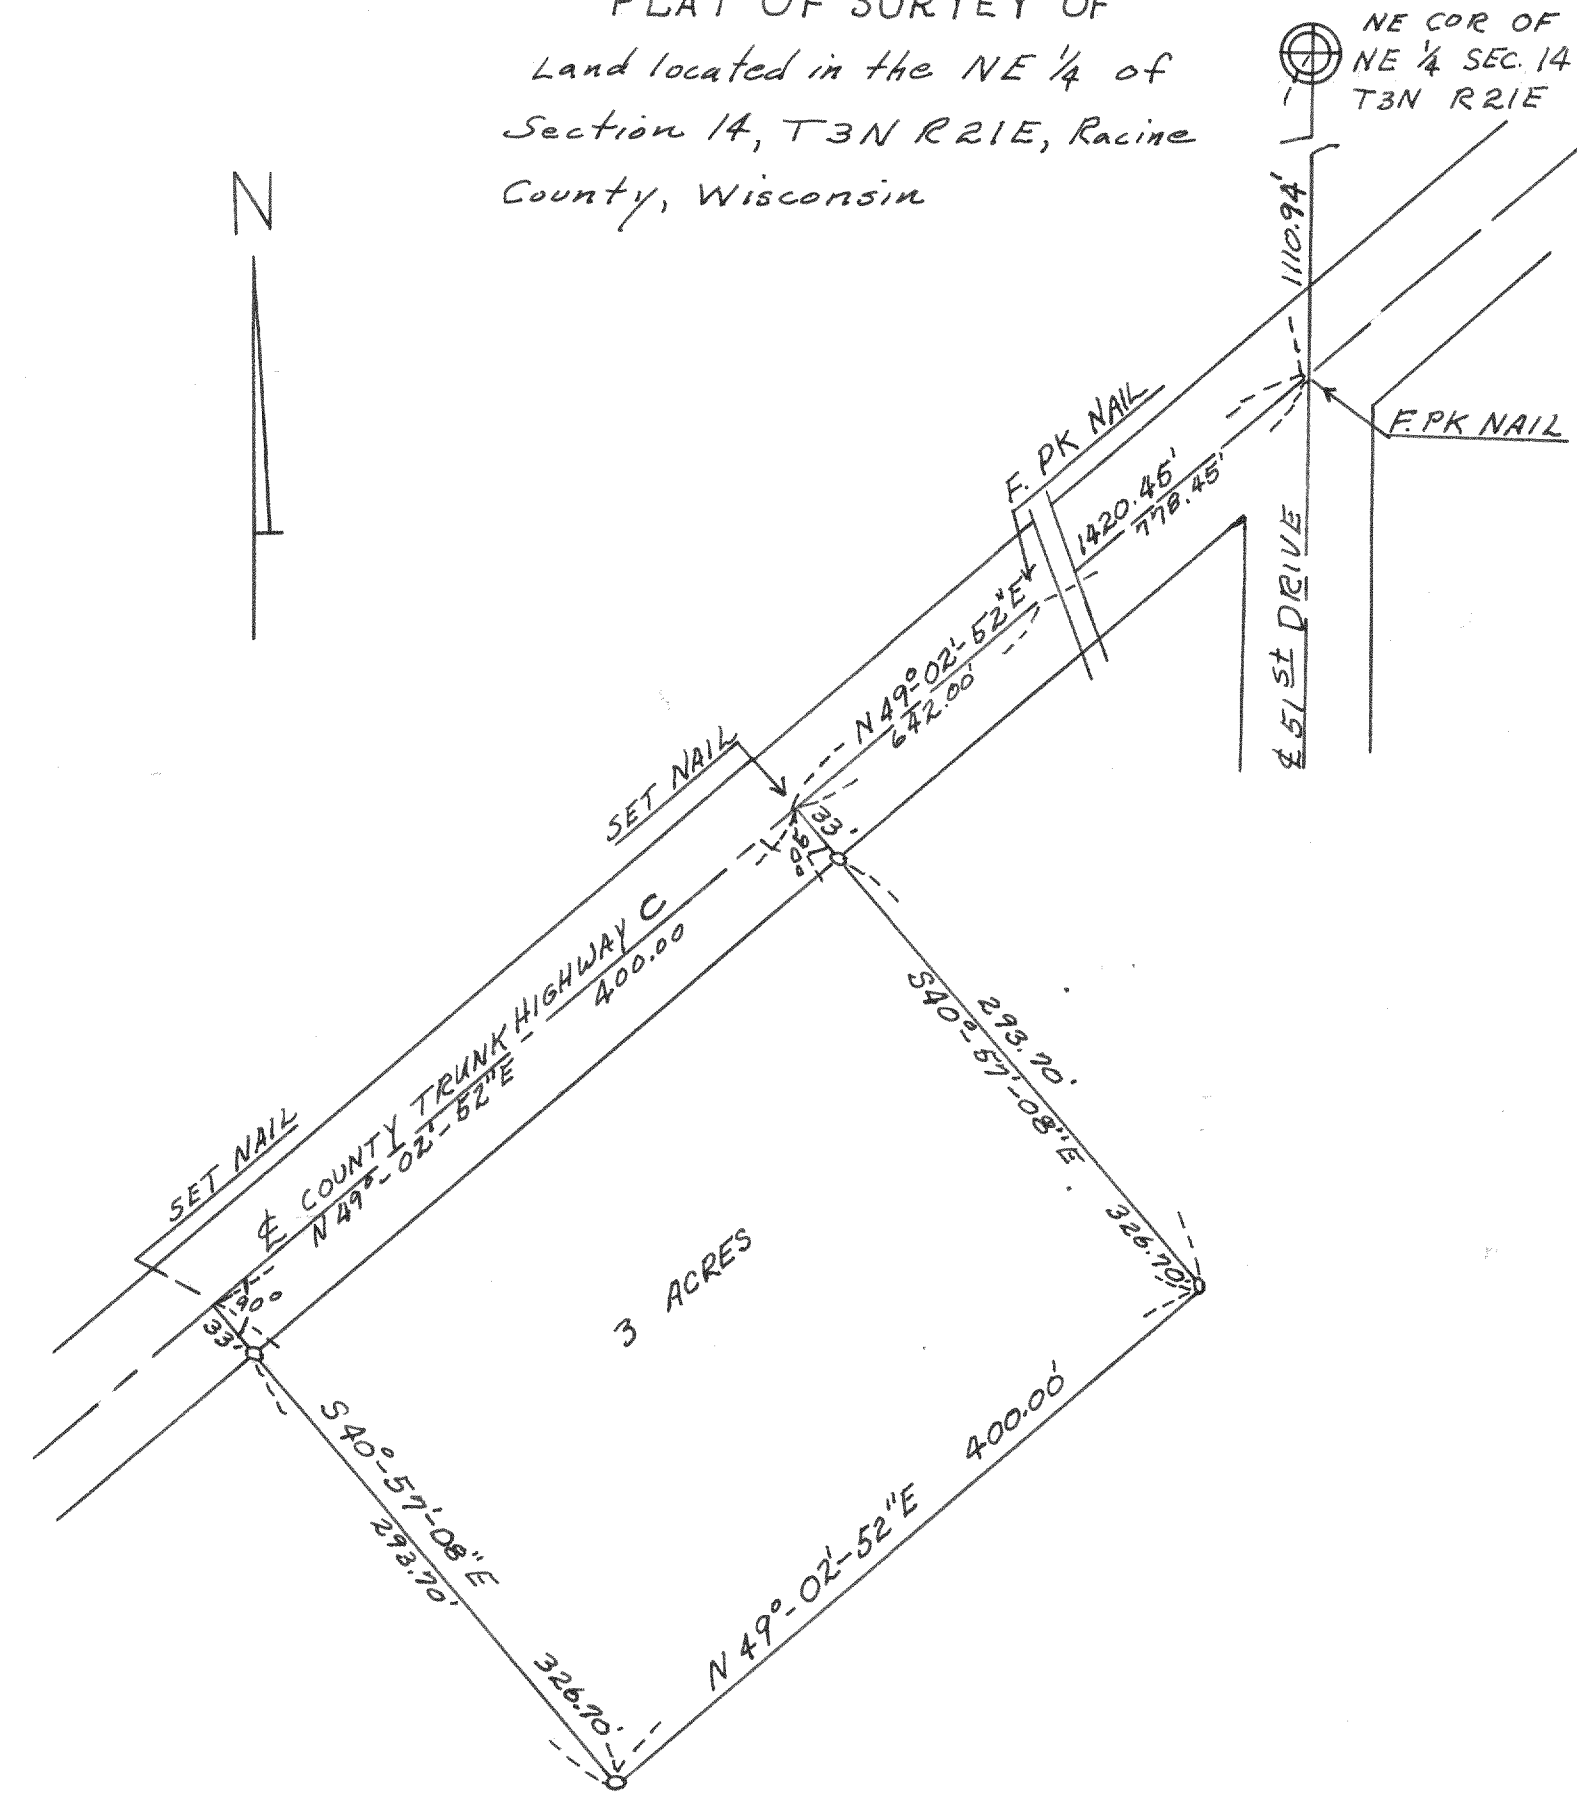

December 12, 1962

Lloyd L. Jensen
Wal. County Surveyor