


4068

PLAT OF SURVEY OF
THE SOUTHEAST $\frac{1}{4}$ OF SECTION 24,
T1N, R18E Wauworth County, Wisconsin

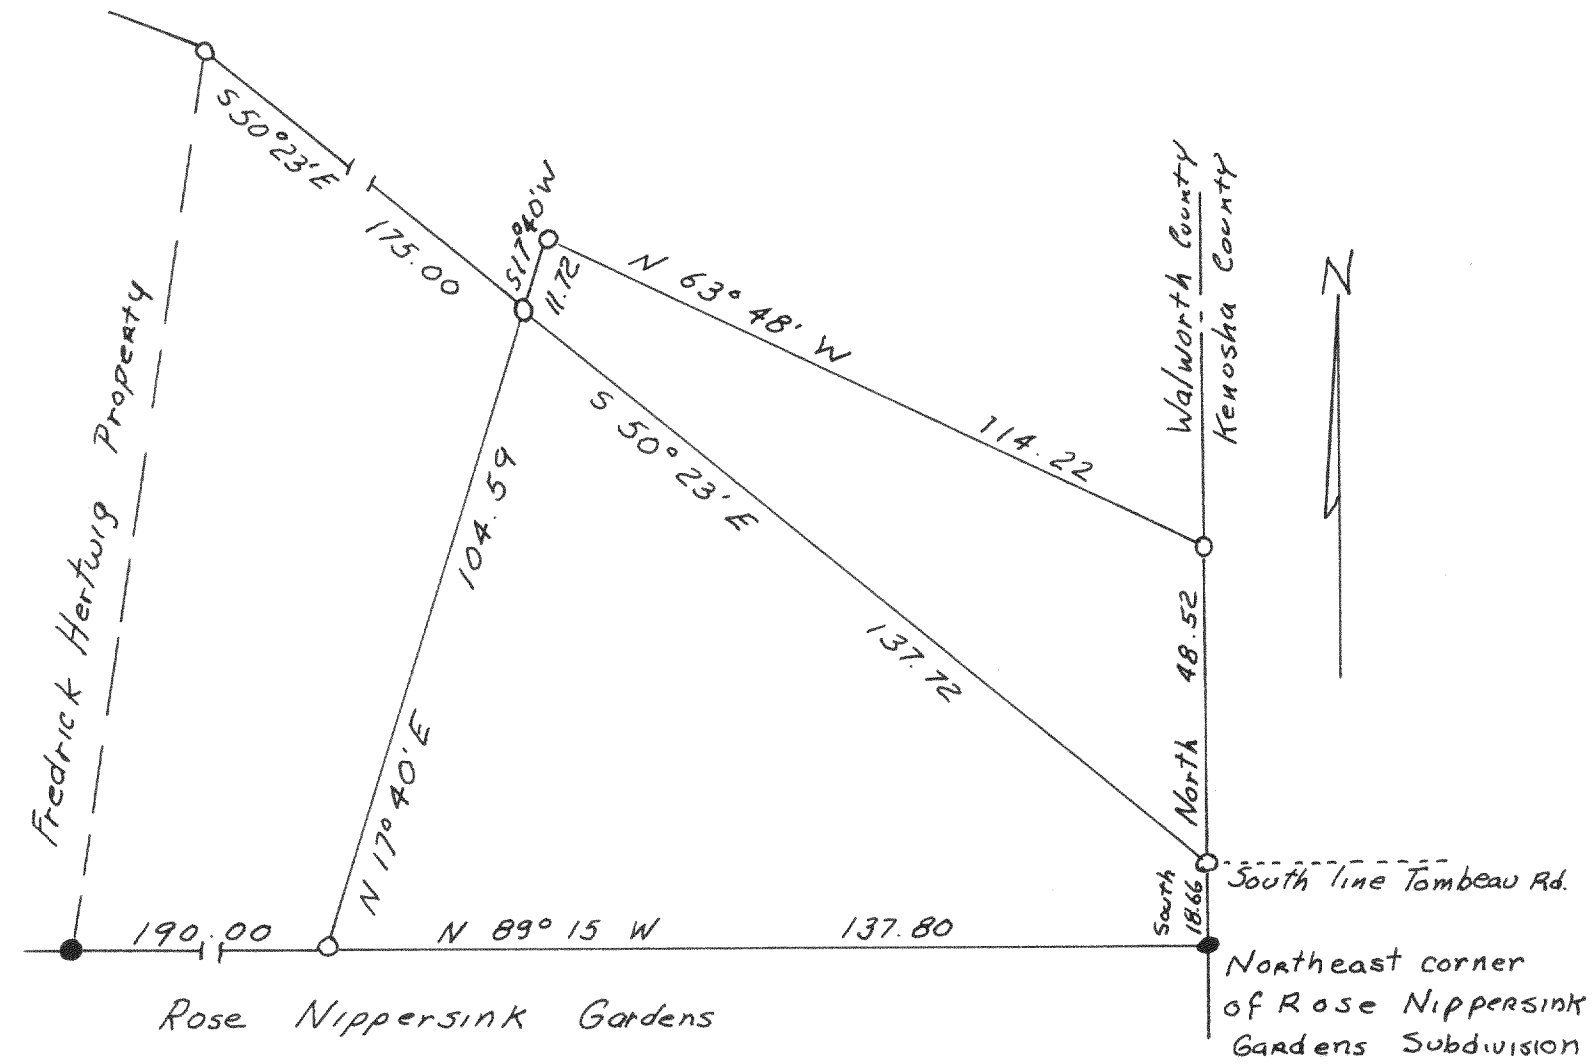


Nov. 1962

Lloyd L Jensen
Wah. Co. Surveyor

4069

PLAT OF SURVEY OF
PARTS OF LOTS 5 & 6 OF
UNIT 1, COUNTRY CLUB ESTATES
located in Section 14, T1N, R16E,
Village of Fontana, Wauworth County Wis.

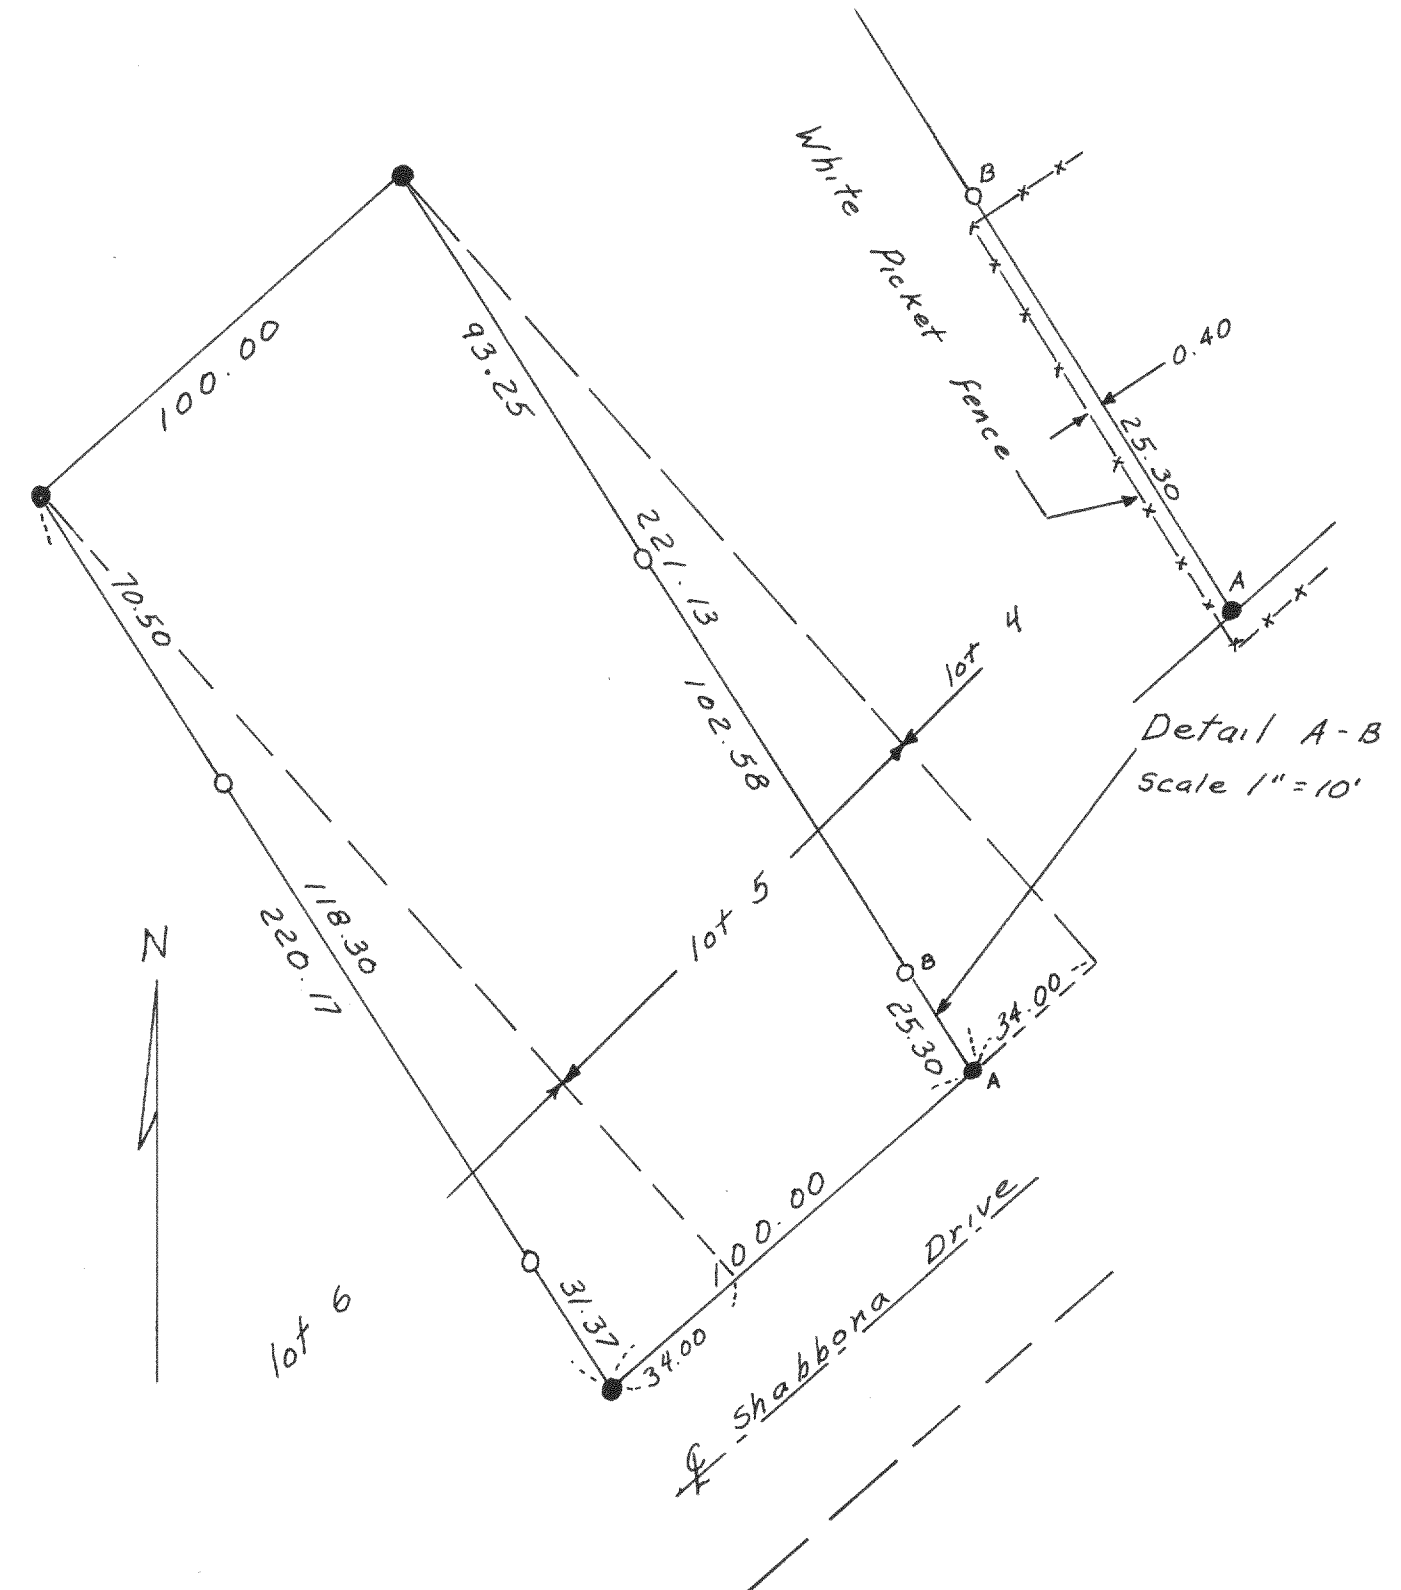

Nov. 1962

Lloyd L Jensen
Wah. Co. Surveyor