


4071


PLAT OF SURVEY OF
Lot 7 AND THE South 20 Feet OF
Lot 8 OF Block 1 OF WILMER
GROVE Subdivision, being in the
East 1/2 OF Section 18, T1N, R18E
WALWORTH COUNTY, WISCONSIN

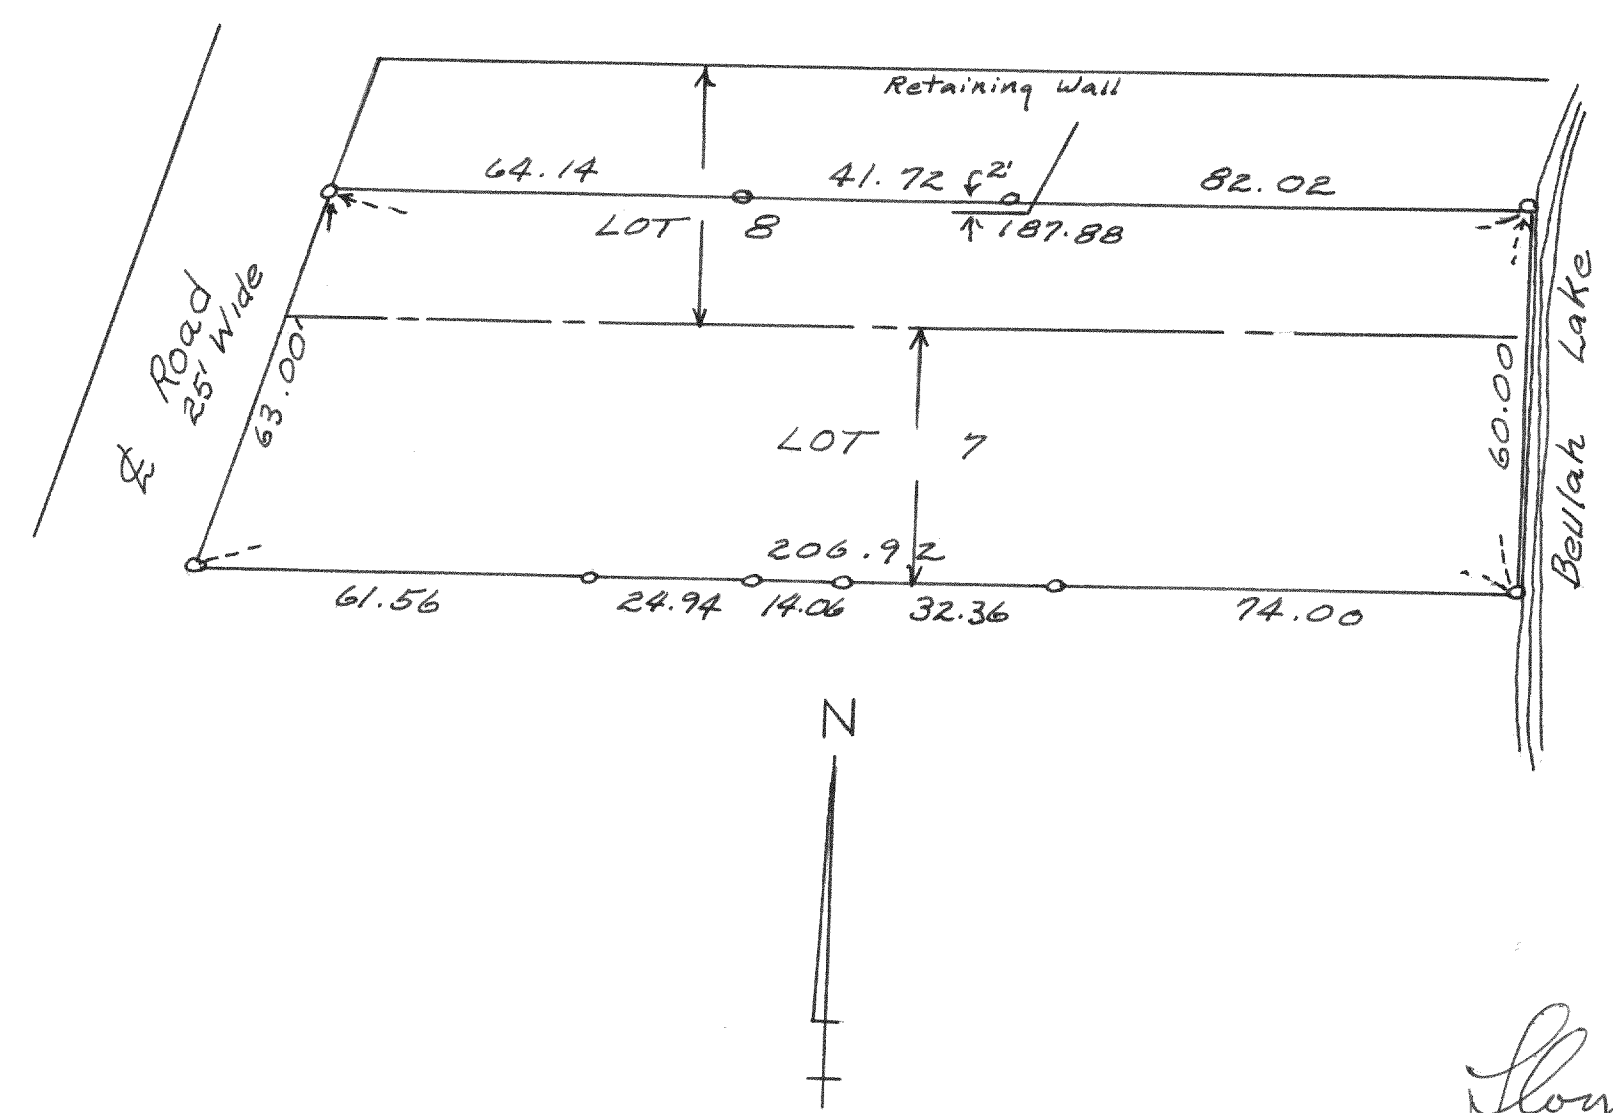

September 1962 Lloyd L Jensen
County Surveyor

4072

PLAT OF SURVEY OF
Lots 259 AND 260 CEDAR POINT PARK
3RD Addition, Village of Williams Bay
Section 6 And 7, T1N, R17E.
WALWORTH COUNTY, WISCONSIN

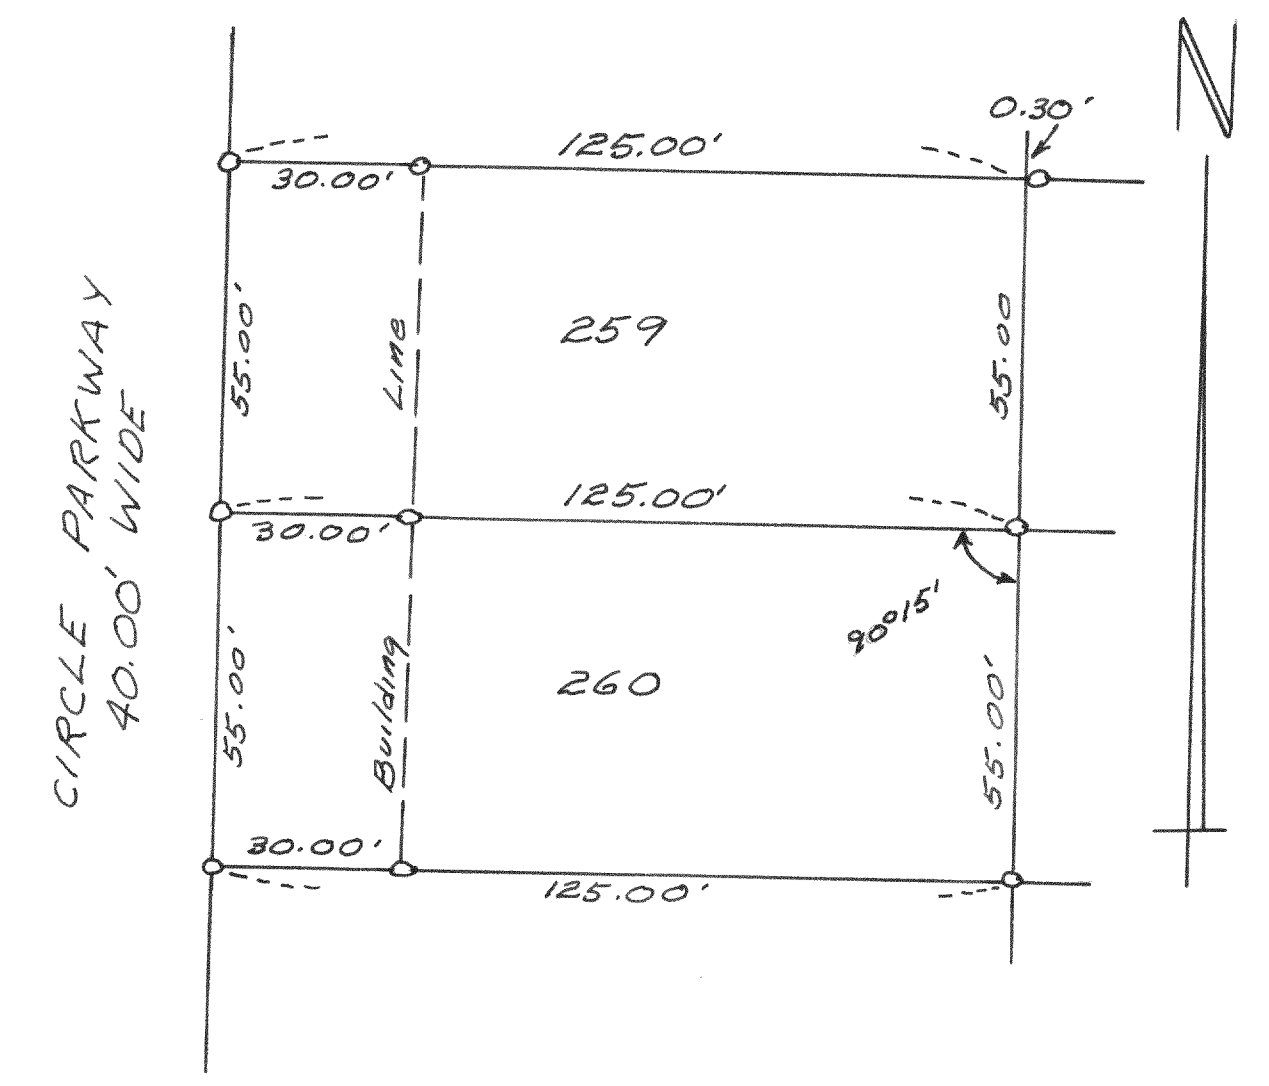

August 1962 Lloyd L Jensen
County Surveyor